

IN EFFECT 1-20-32
CORRECTED

CODE

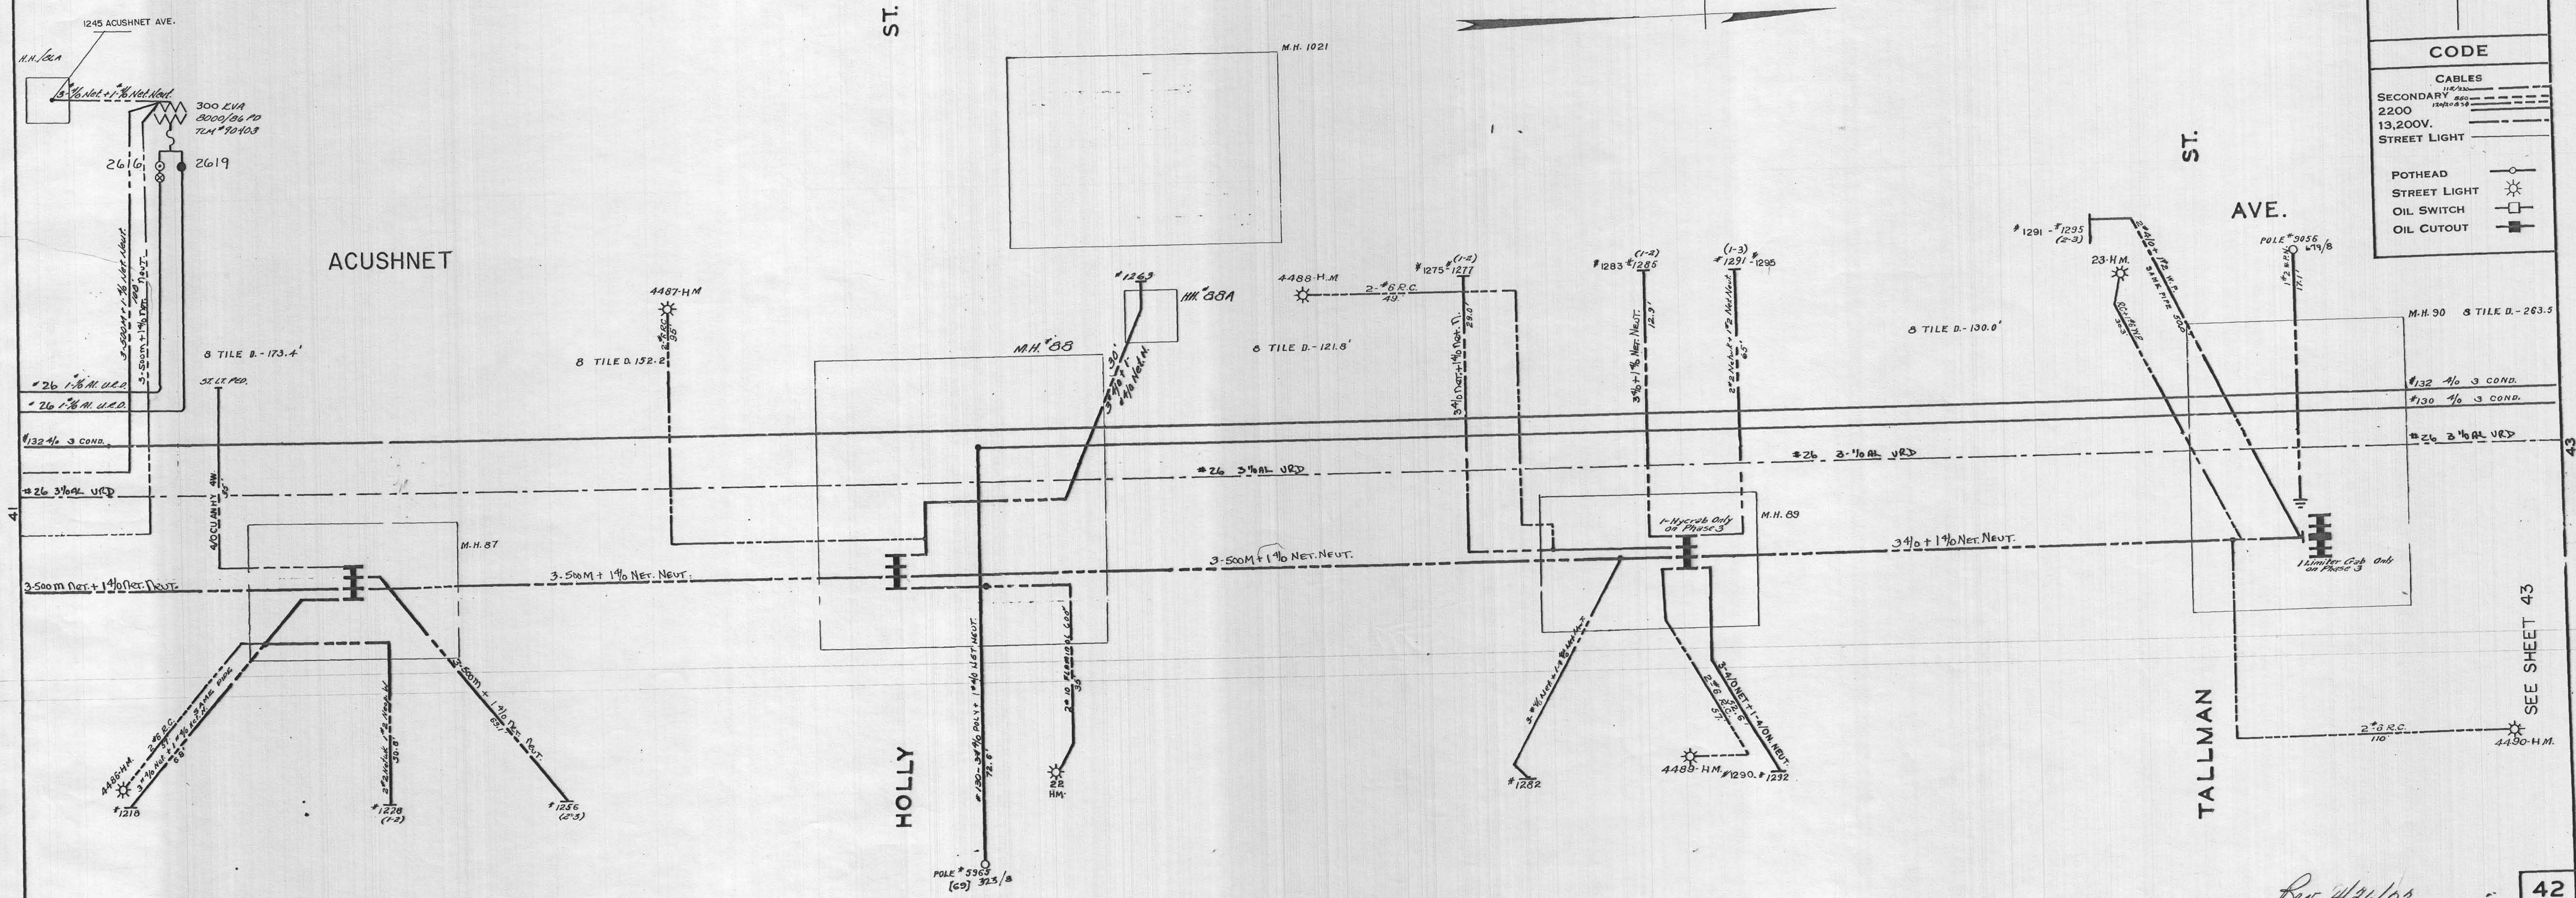
CABLES

SECONDARY 1/2" x 3/32"

2200 12000 x 3/8"

13,200V.

STREET LIGHT

POTHEAD
STREET LIGHT
OIL SWITCH
OIL CUTOUT

SEE SHEET 43