


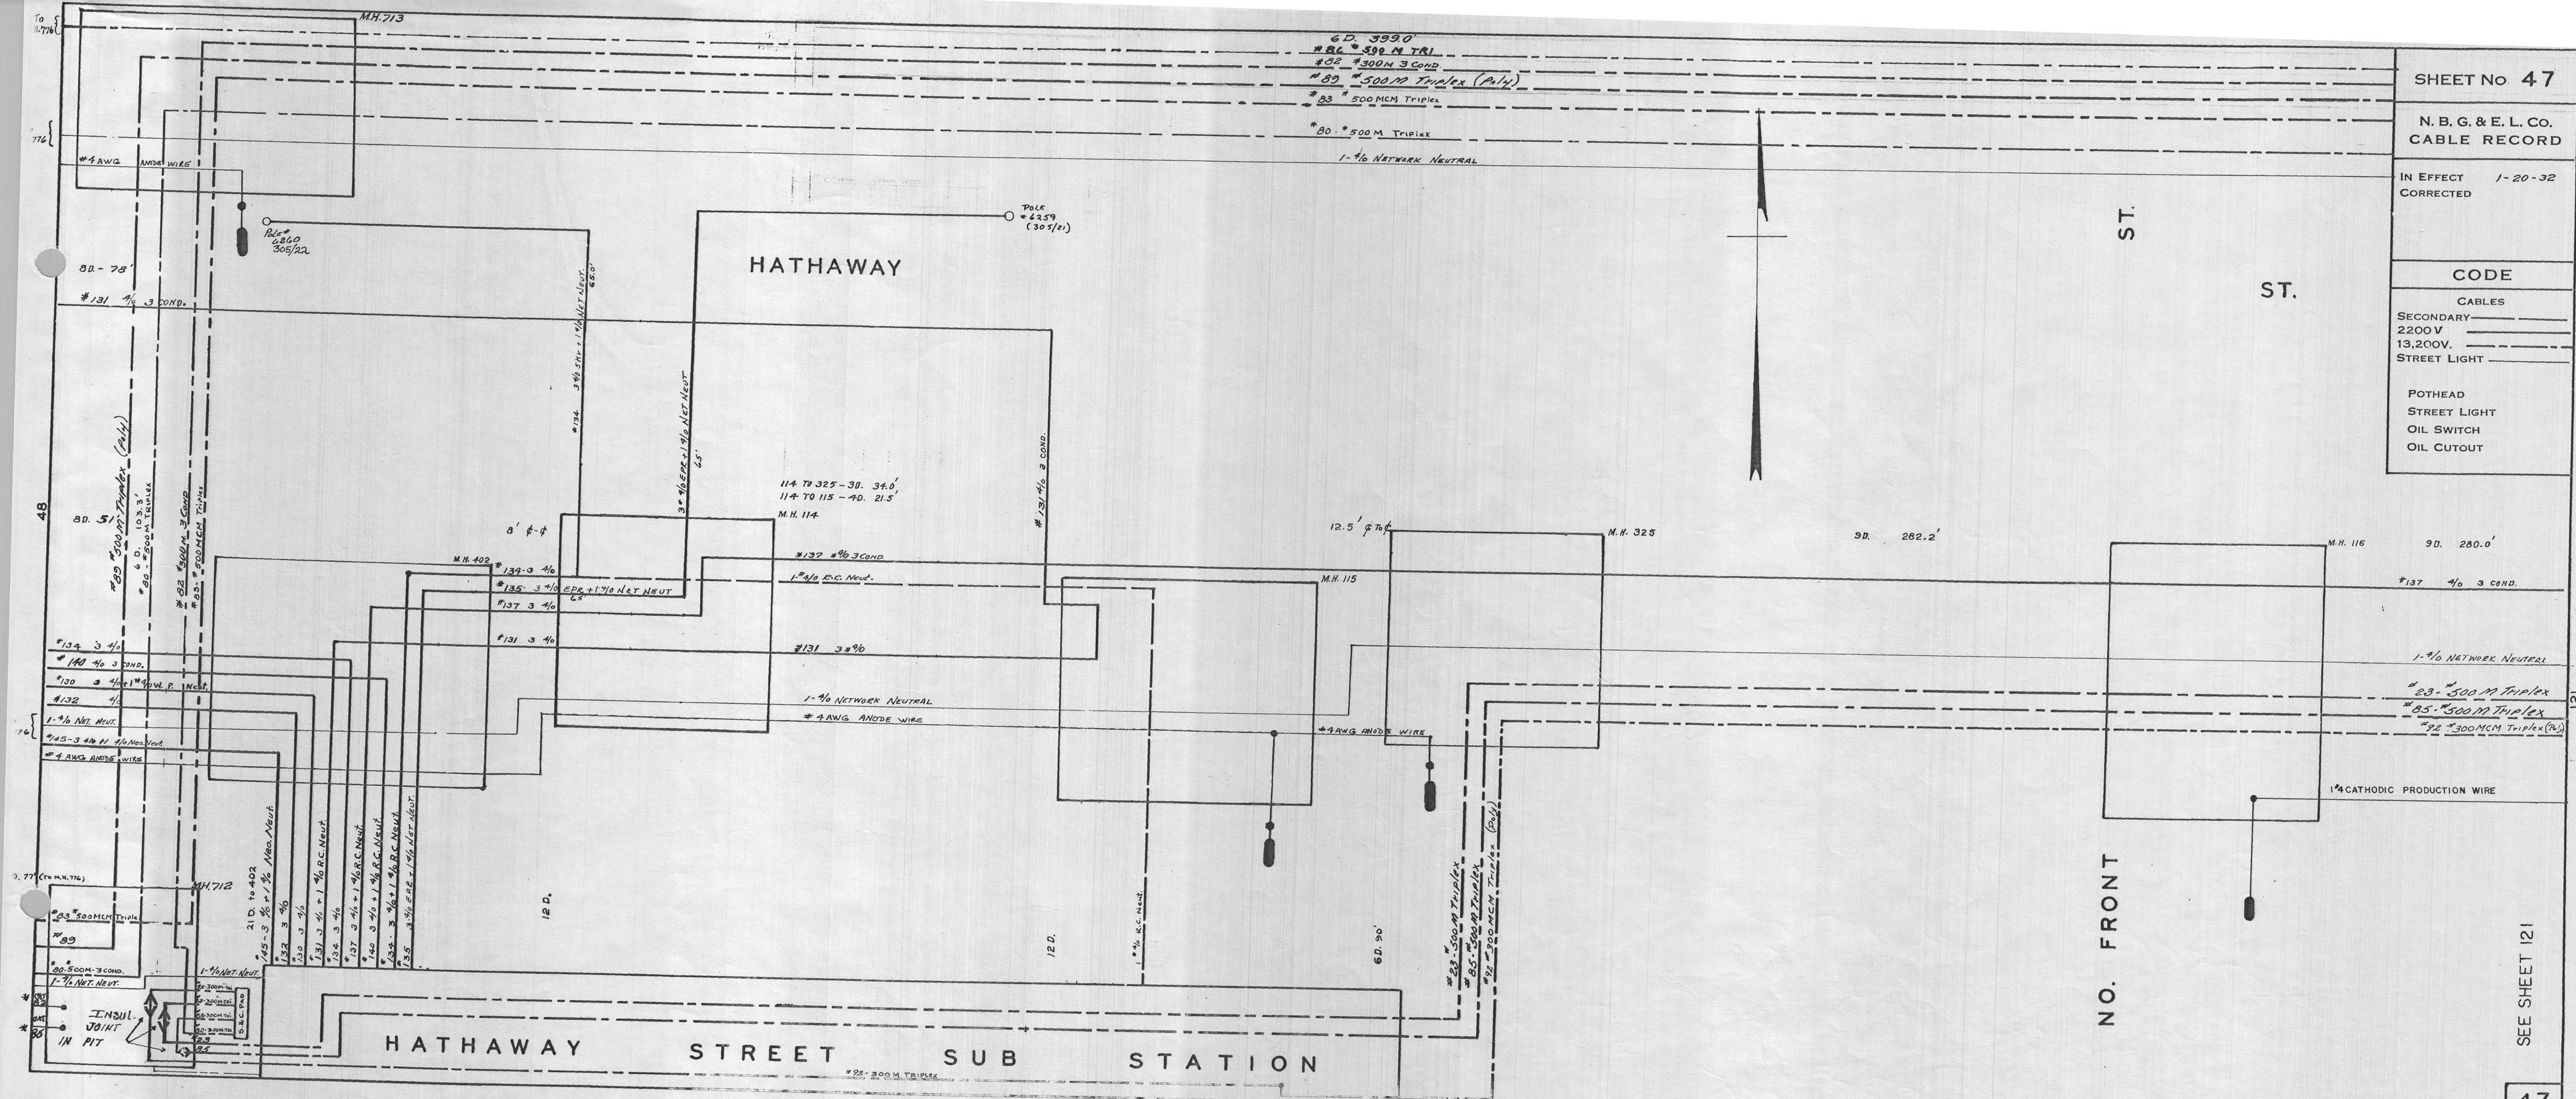

SHEET NO. 47

N. B. G. & E. L. CO.
CABLE RECORD

IN EFFECT 1-20-32
CORRECTED

CODE

CABLES
SECONDARY _____
2200 V _____
13,200V. _____
STREET LIGHT _____

POTHEAD _____
STREET LIGHT _____
OIL SWITCH _____
OIL CUTOUT _____

SEE SHEET 121

47