


CODE

CABLES
SECONDARY 18/30
2200V. 185/200
13,200V. 185/200
STREET LIGHT

POTHEAD
STREET LIGHT
OIL SWITCH
OIL CUTOUT

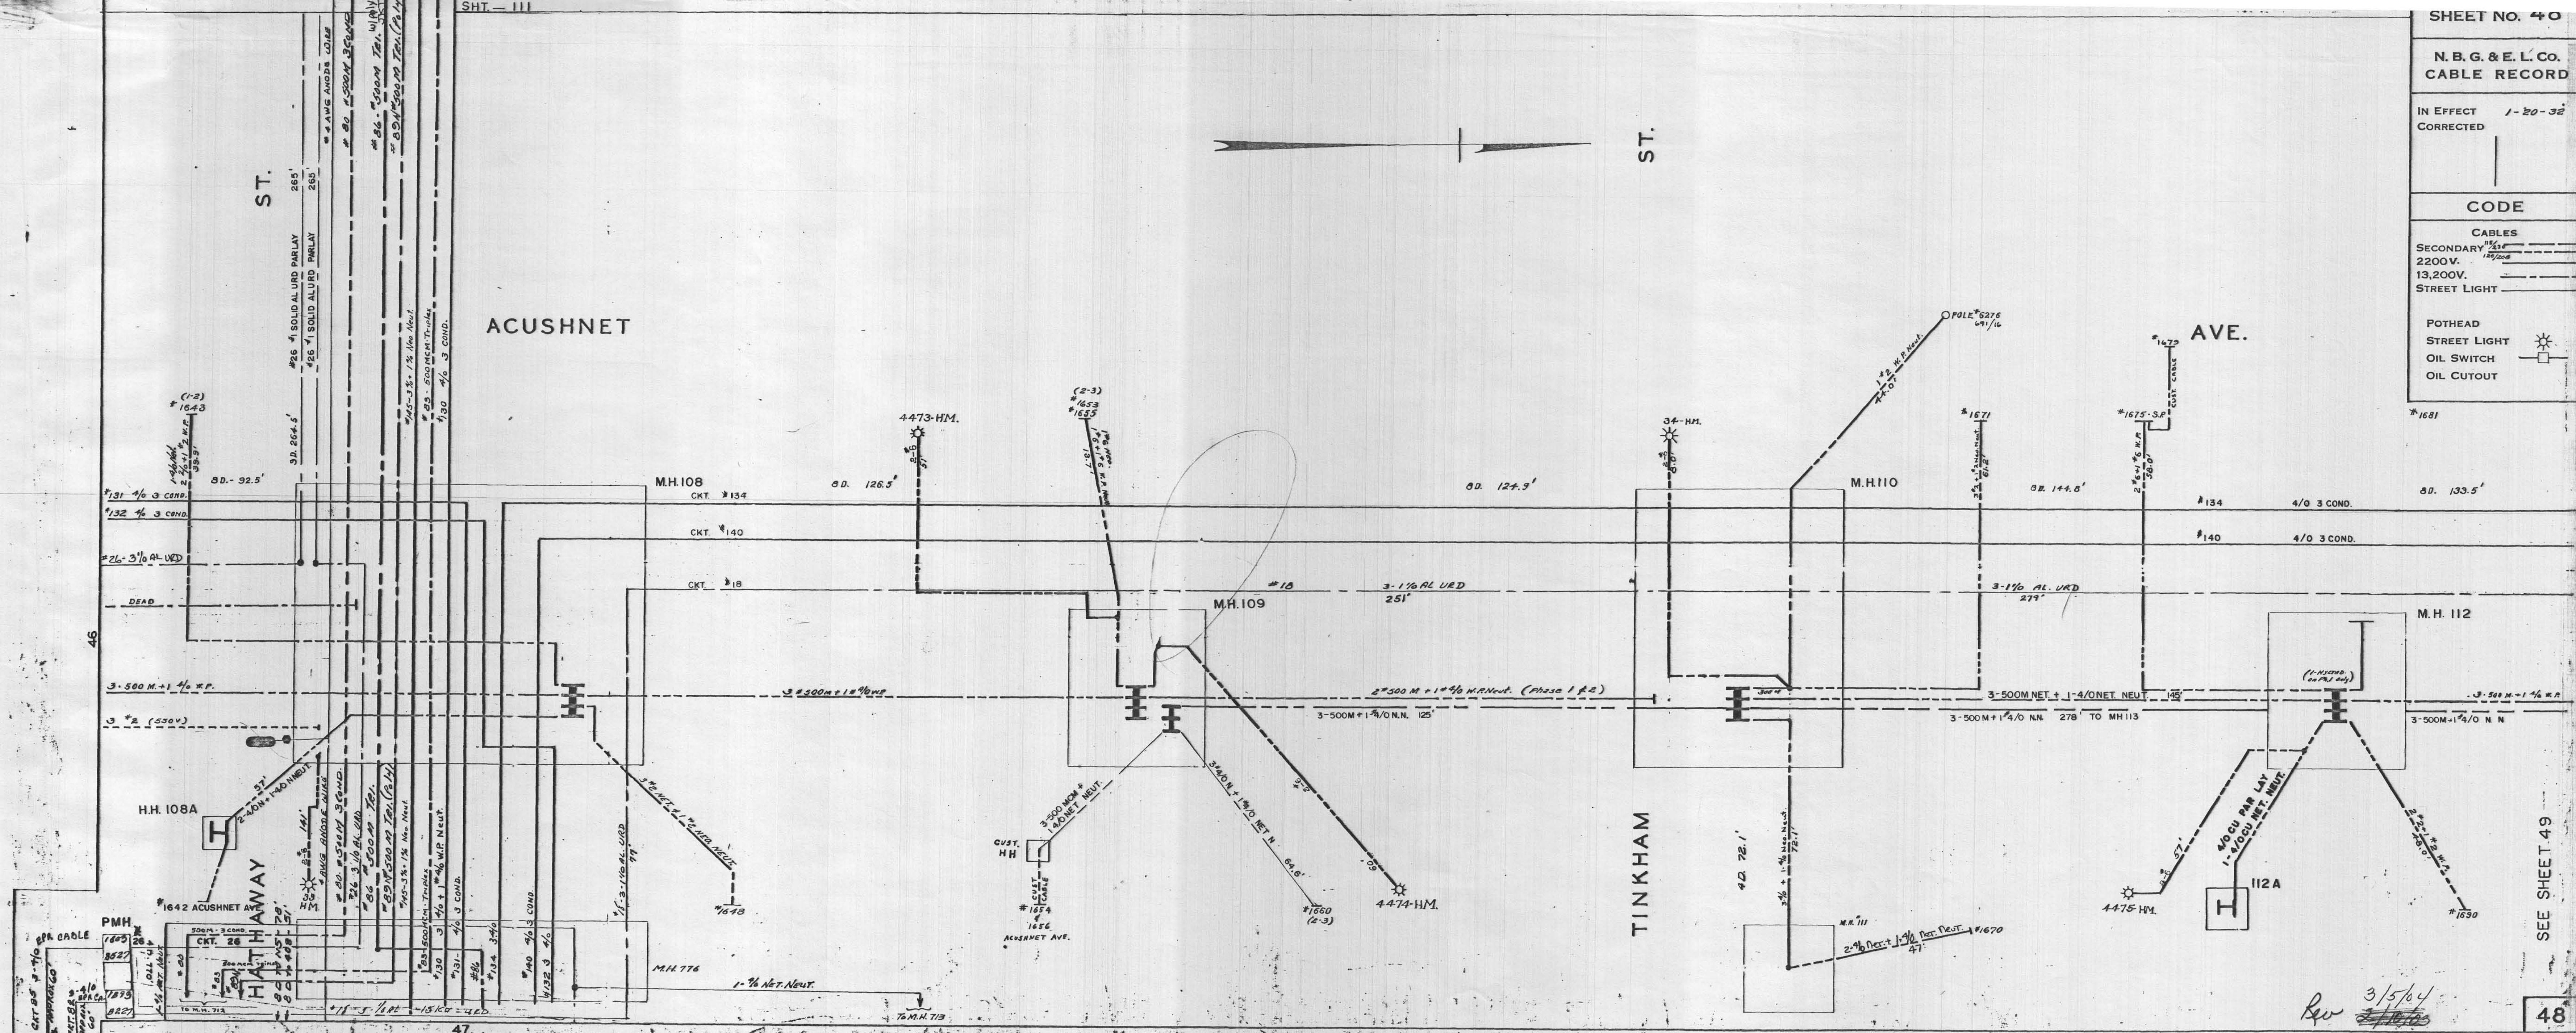

SEE SHEET 49