


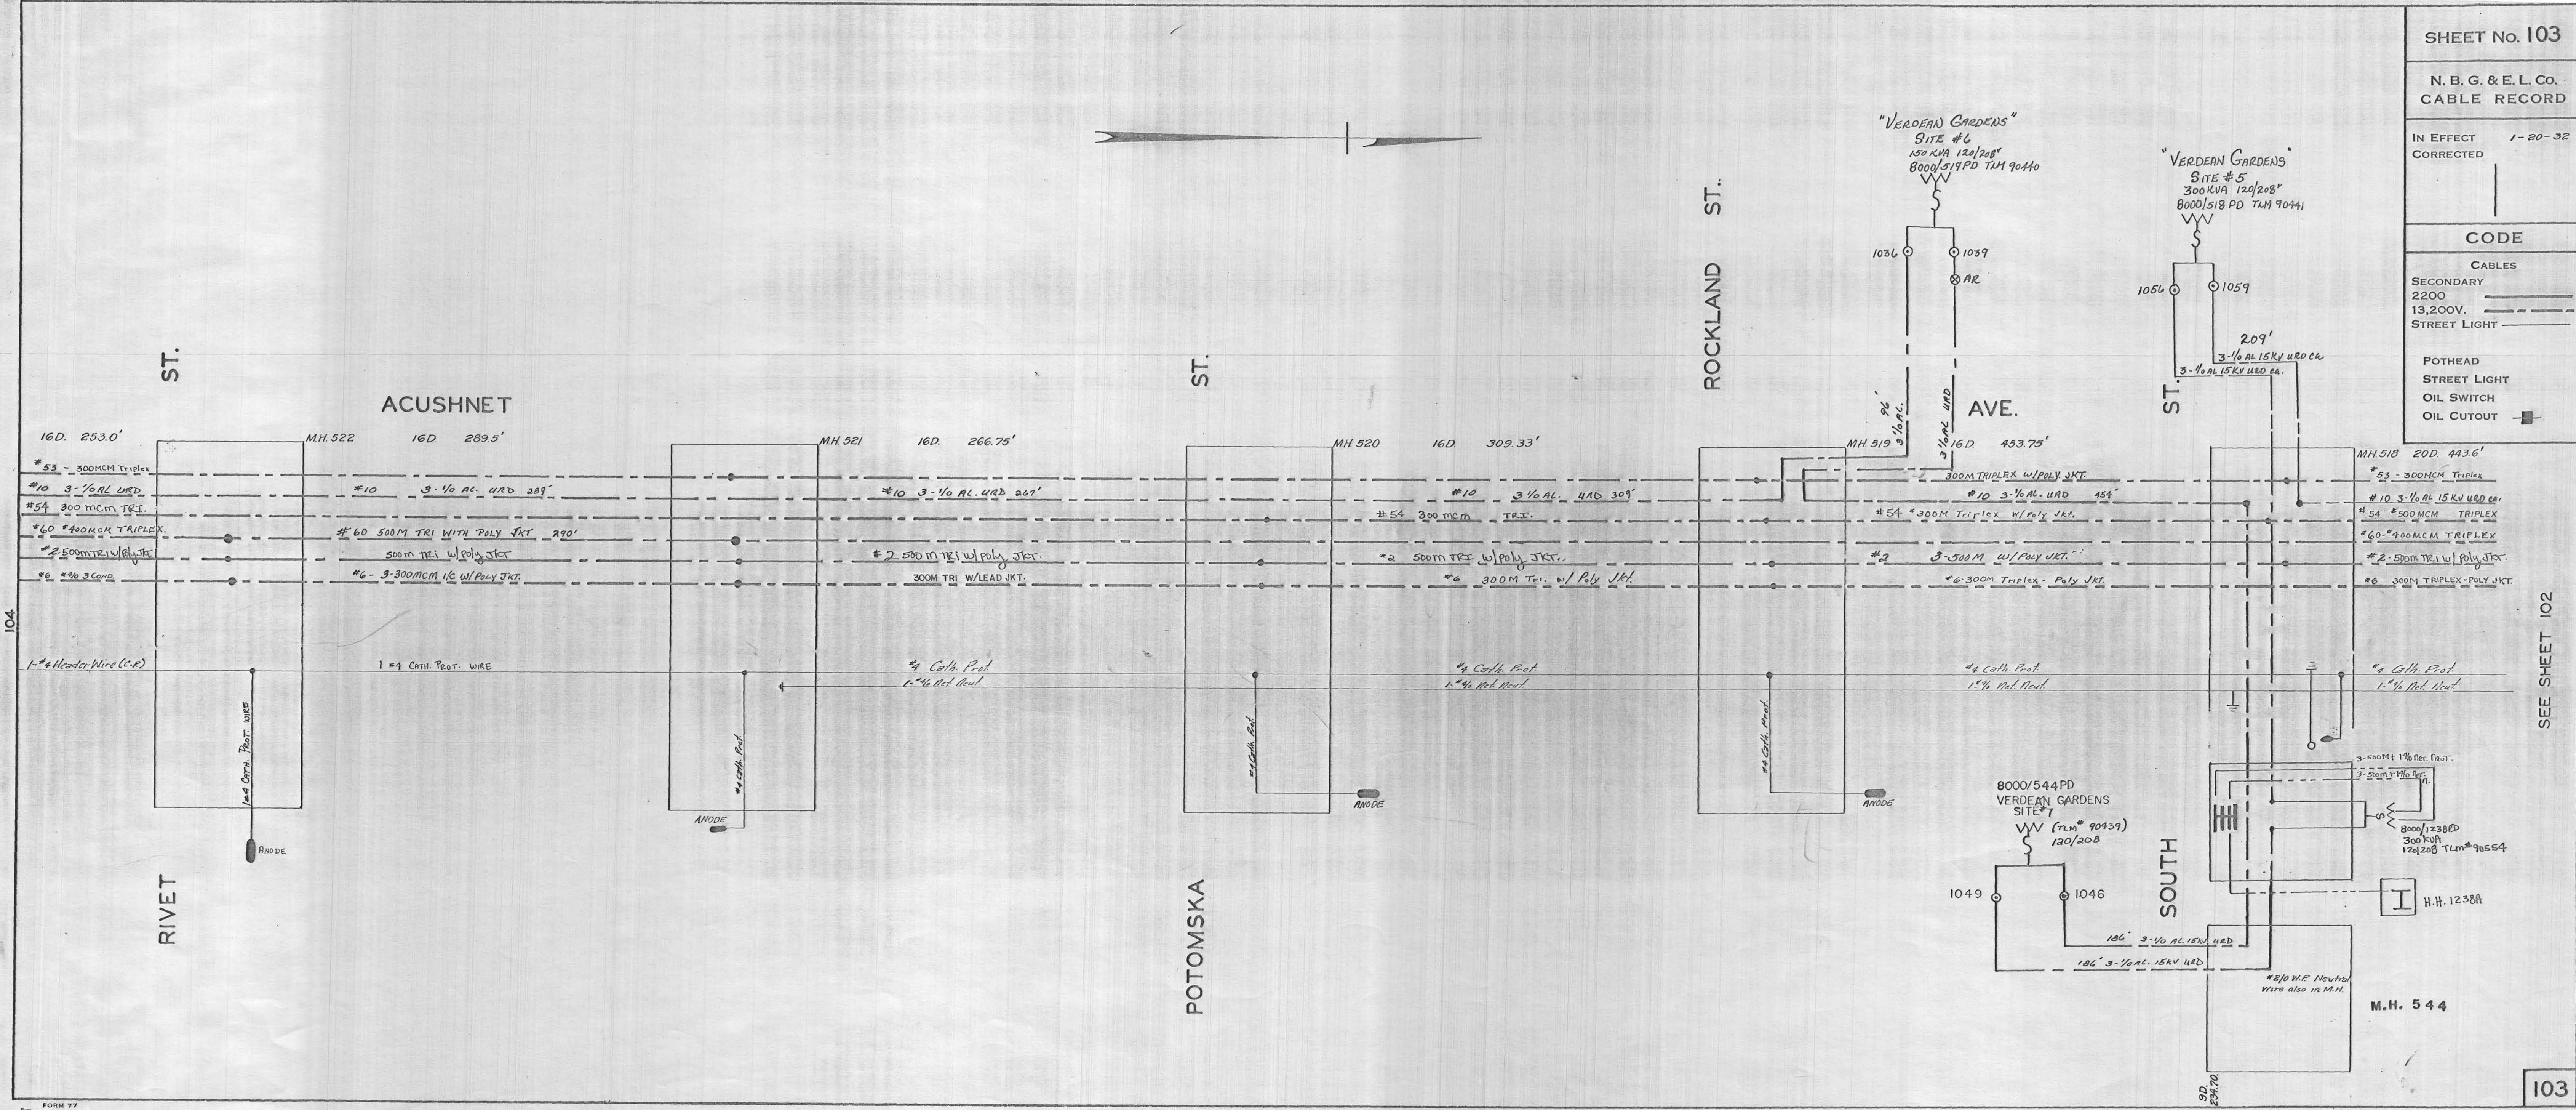

SHEET No. 103

N. B. G. & E. L. Co.
CABLE RECORD

IN EFFECT 1-20-32
CORRECTED

CODE

CABLES
SECONDARY
2200
13,200V.
STREET LIGHT

POTHEAD
STREET LIGHT
OIL SWITCH
OIL CUTOUT

SEE SHEET 102

103