


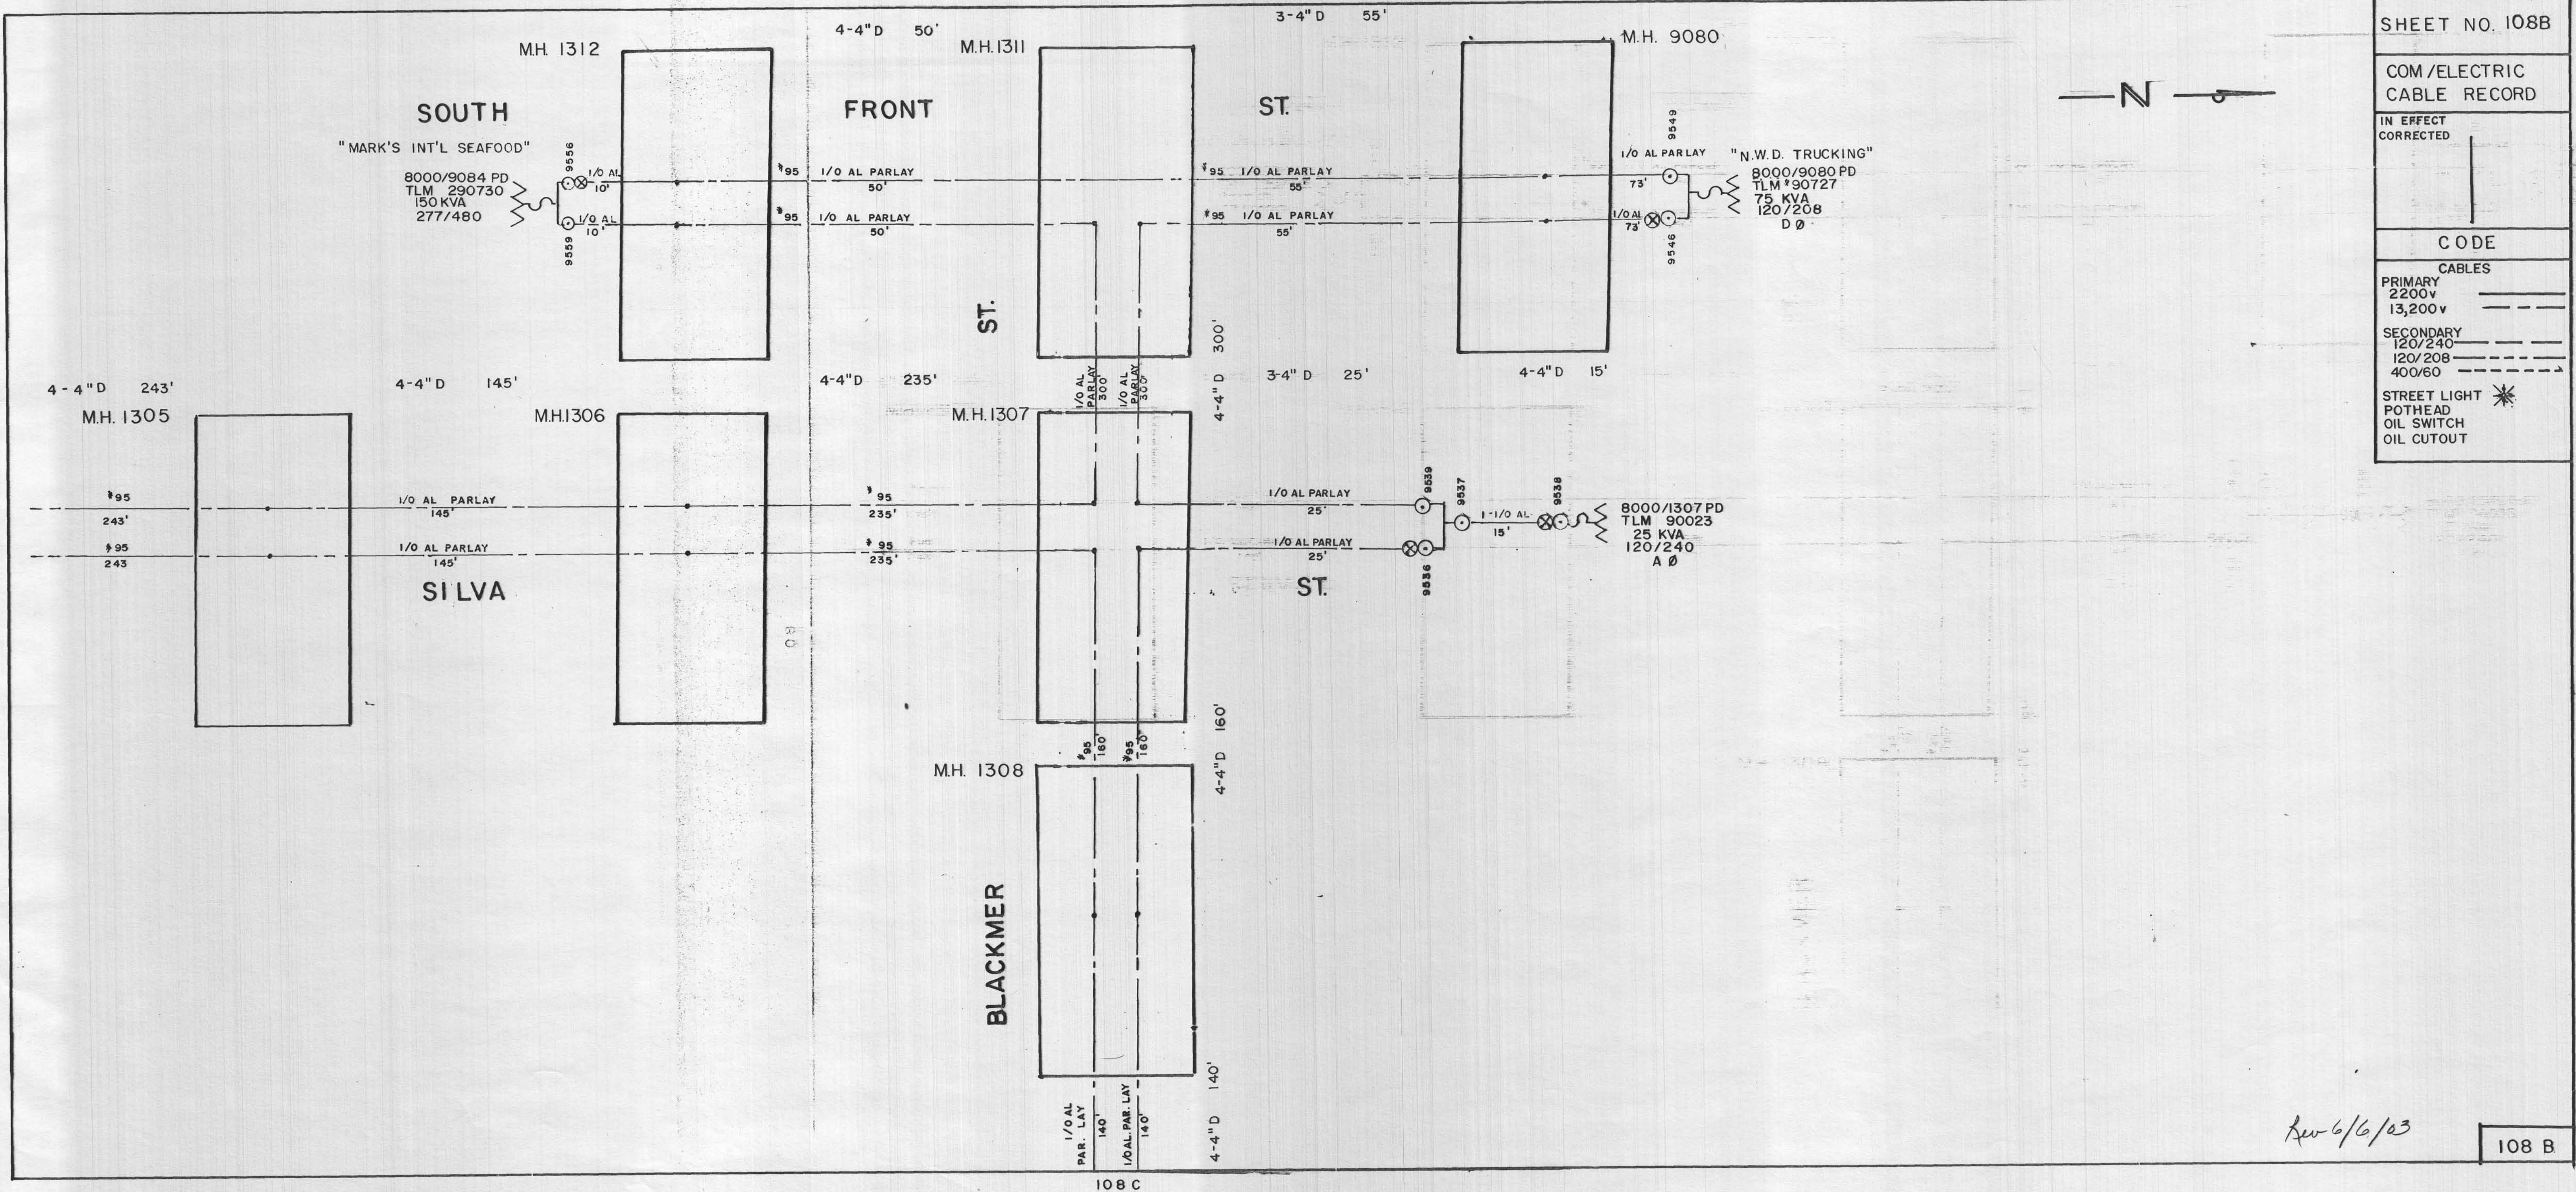

SHEET NO. 108B

COM/ELECTRIC
CABLE RECORDIN EFFECT
CORRECTED

C CODE

CABLES

PRIMARY
2200v ———
13,200v ———SECONDARY
120/240 ———
120/208 ———
400/60 ———STREET LIGHT *
POTHEAD
OIL SWITCH
OIL CUTOUT

Rev 6/6/03

108 B