

SHEET No. 115


N. B. G. & E. L. Co.
CABLE RECORD

IN EFFECT 1-20-32
CORRECTED

CODE

CABLES
SECONDARY 2200-4400V.
13,200V.
STREET LIGHT

POTHEAD
STREET LIGHT
OIL SWITCH
OIL CUTOUT

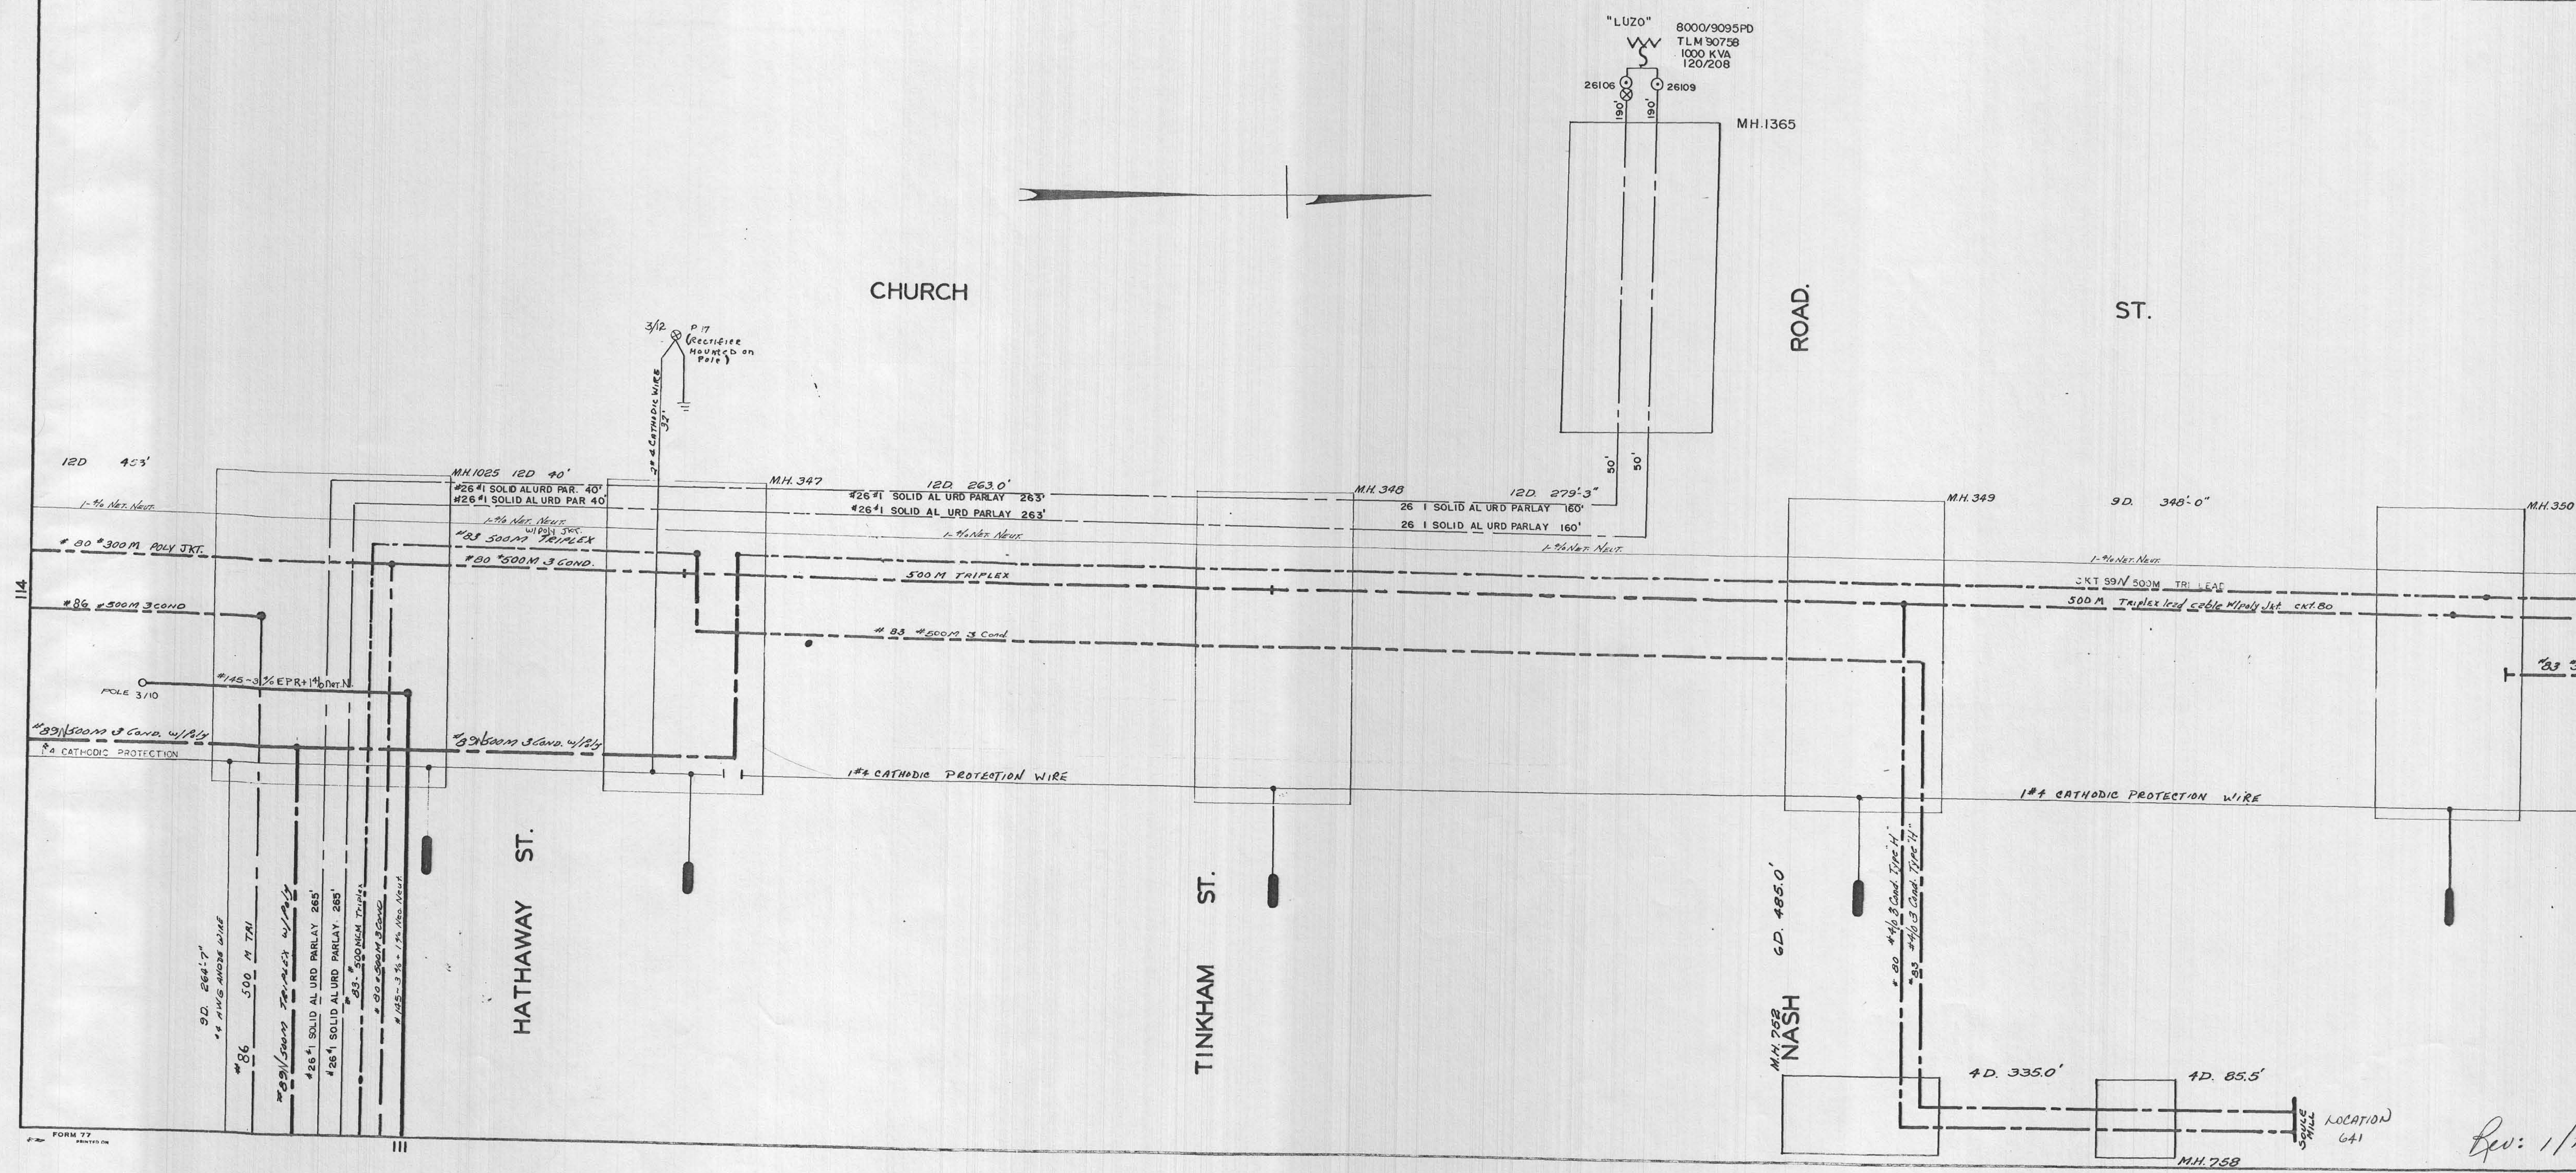

SEE SHEET 116

115