


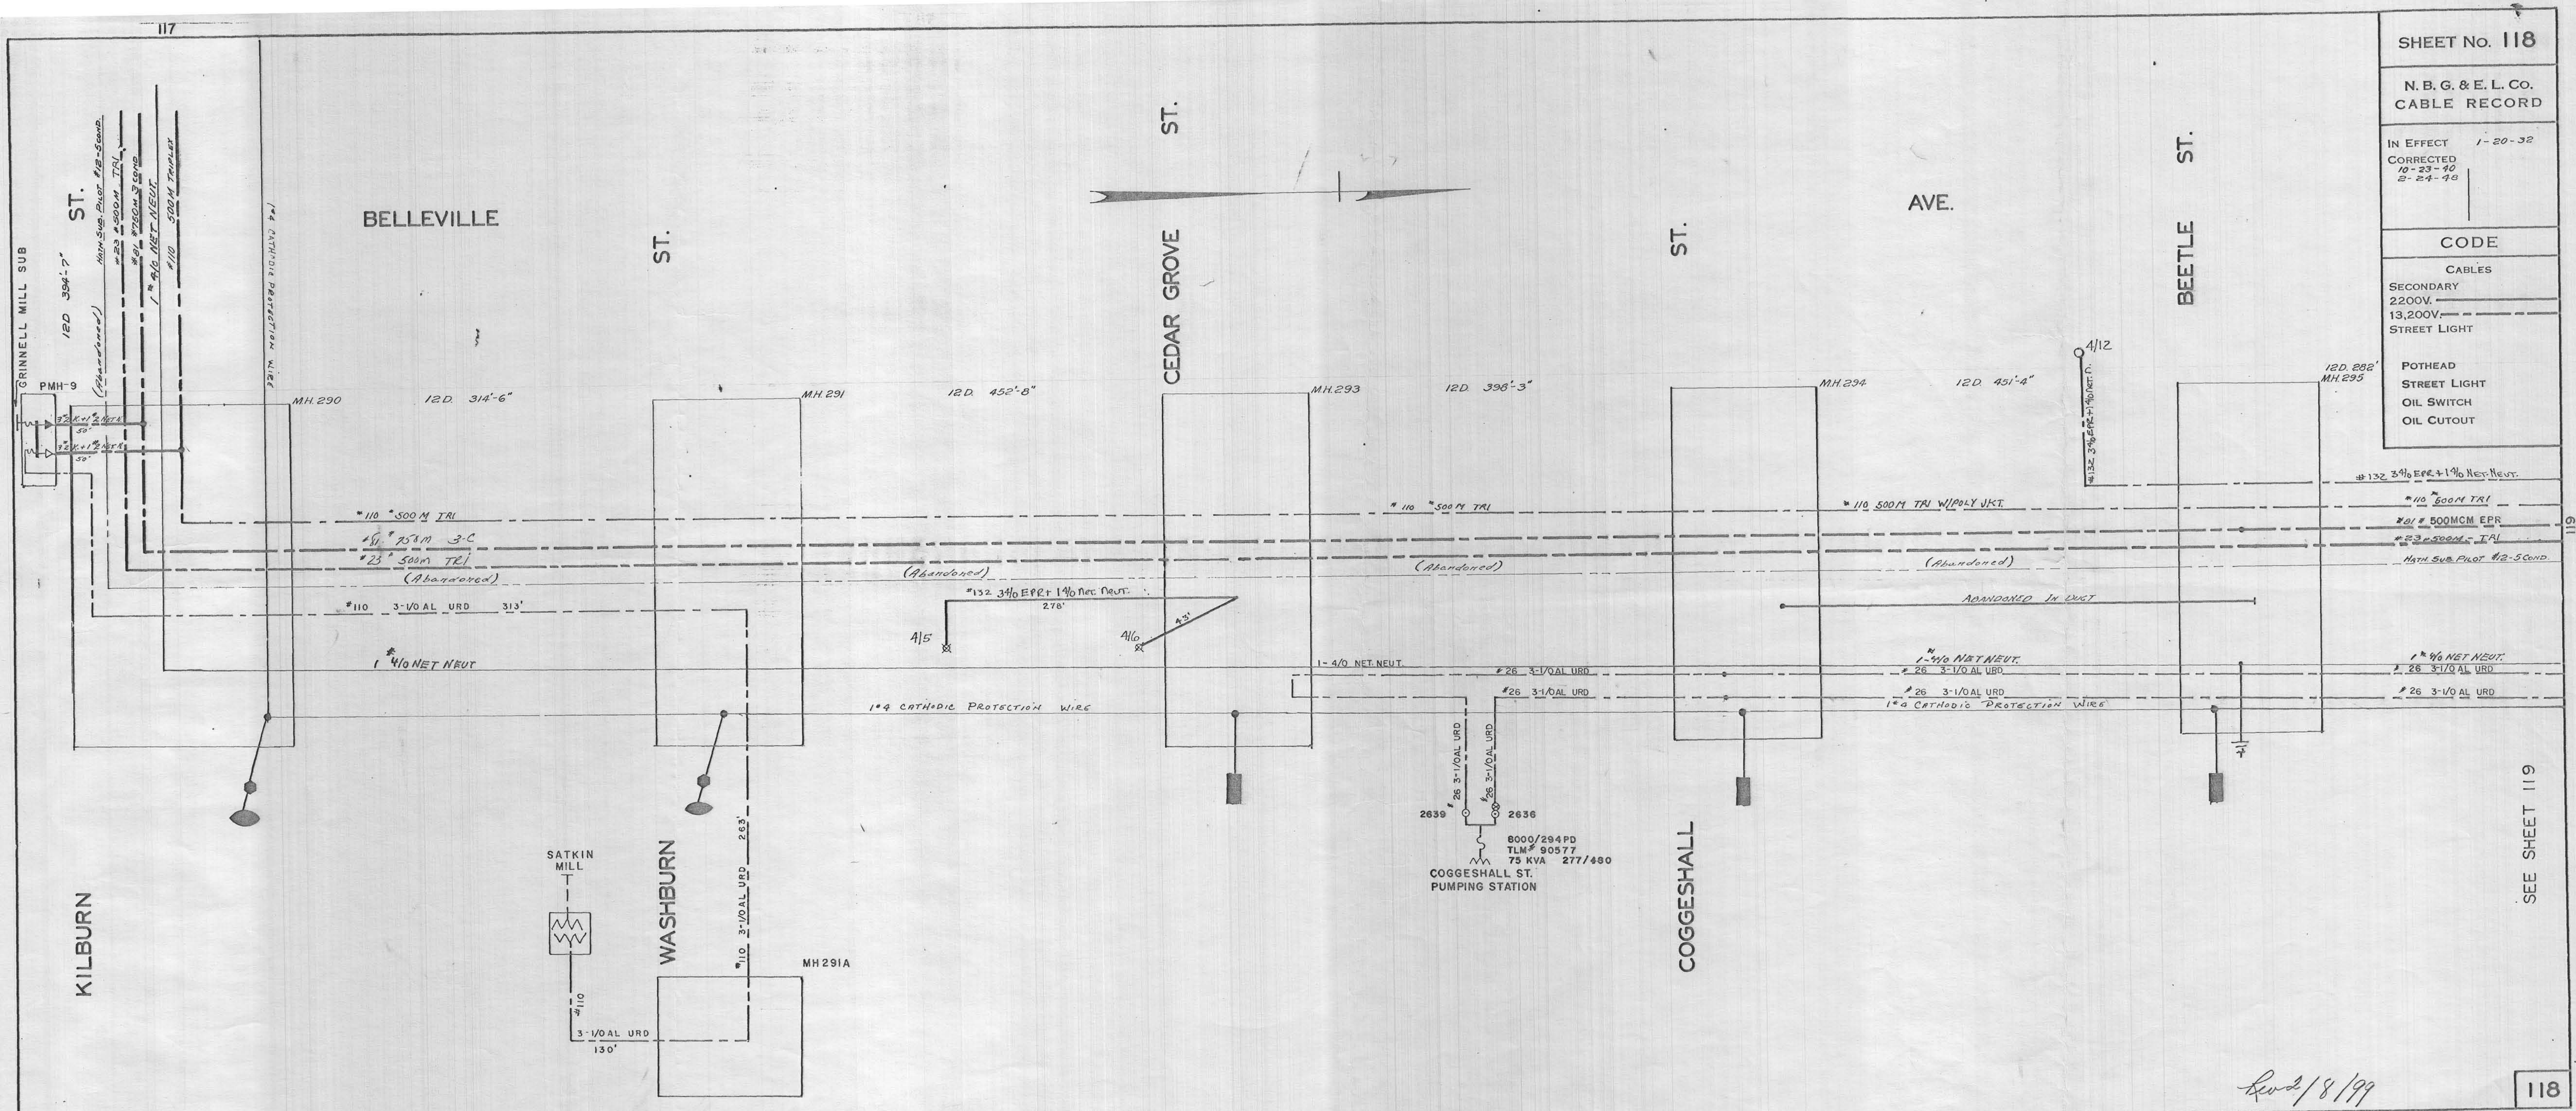

SHEET No. 118

N. B. G. & E. L. CO.
CABLE RECORD

IN EFFECT 1-20-32
CORRECTED
10-23-40
2-24-48

CODE

CABLES
SECONDARY
2200V.
13,200V.
STREET LIGHT

POTHEAD
STREET LIGHT
OIL SWITCH
OIL CUTOUT

SEE SHEET 119

118

Rev'd 8/199

118
DRAWING NUMBER
118
DRAWING NUMBER