


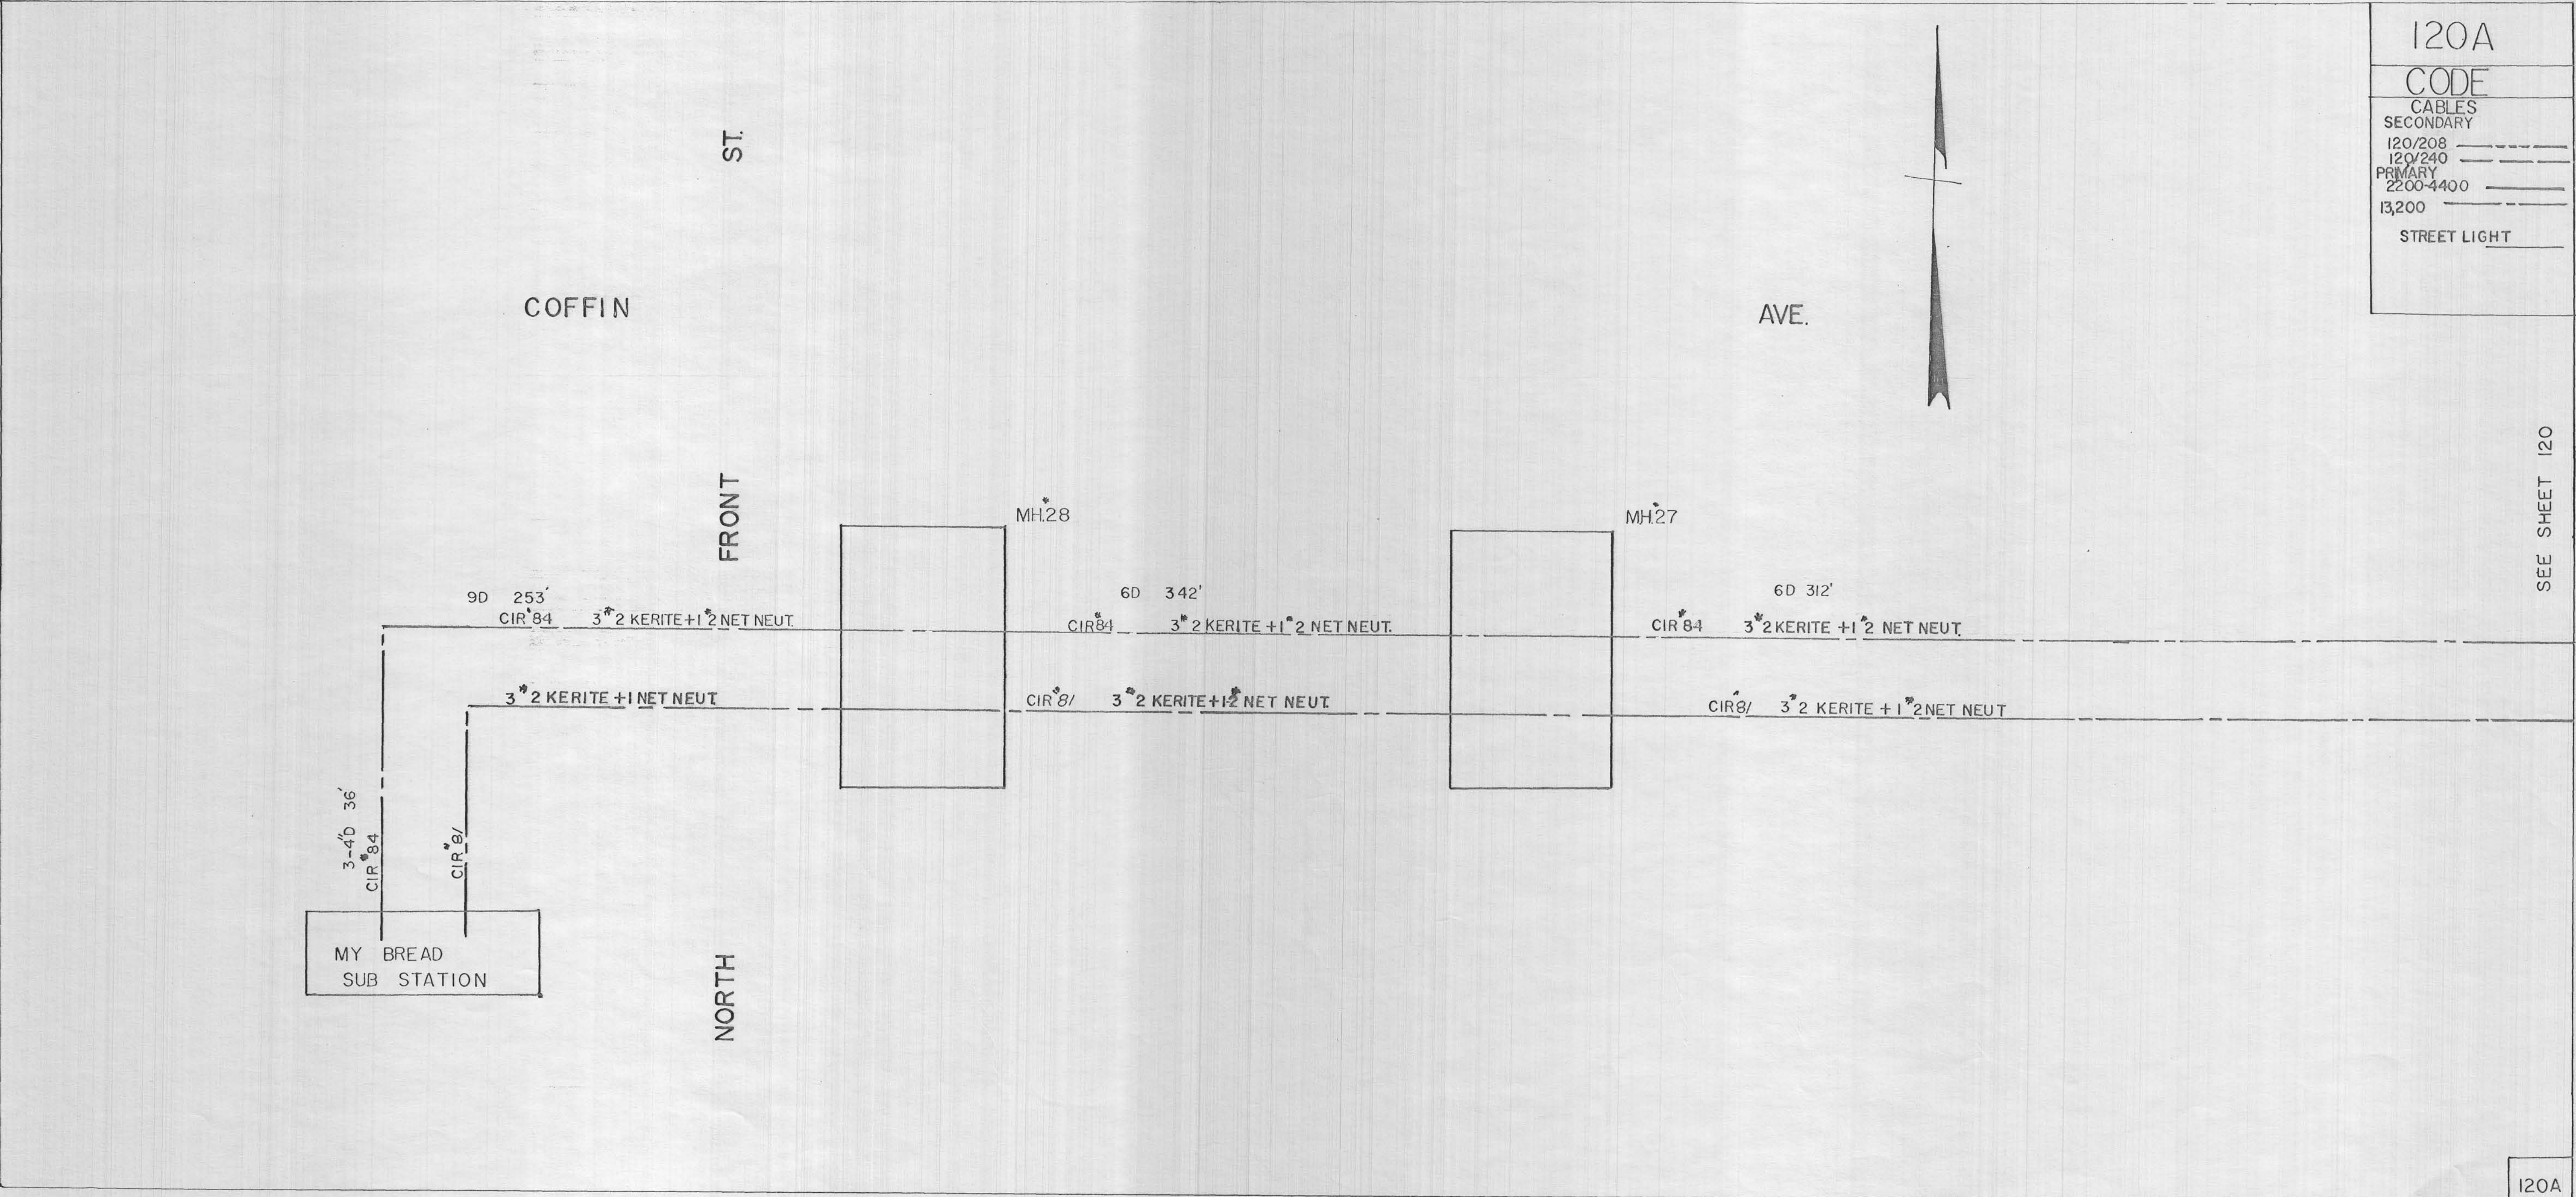

120A
CODE
CABLES
SECONDARY
120/208
120/240
PRIMARY
2200-4400
13,200
STREET LIGHT