


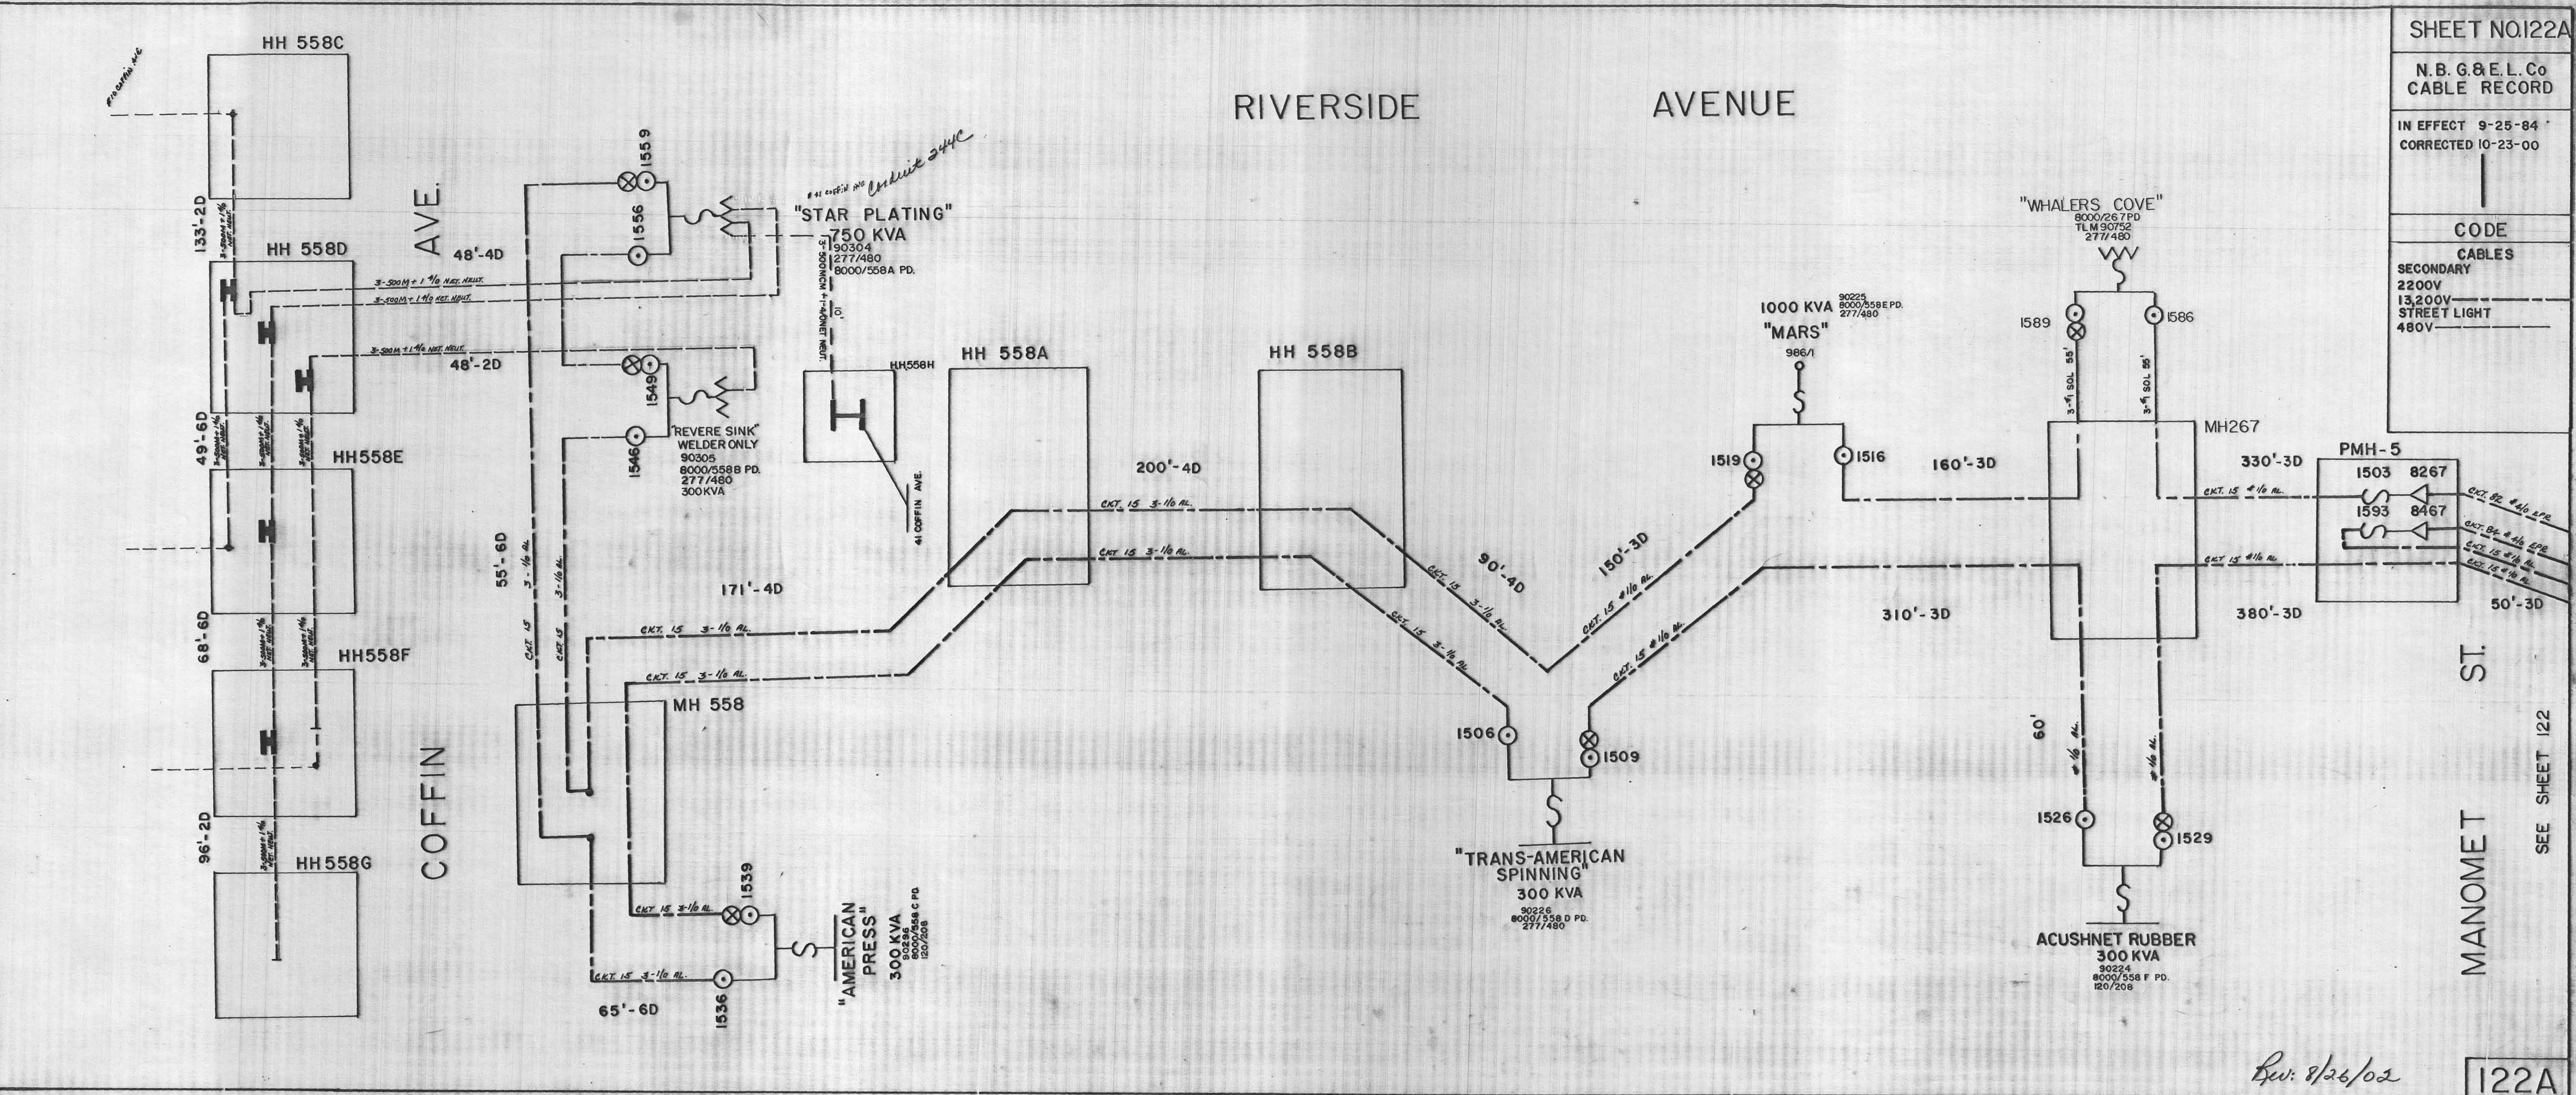

SHEET NO.122A
N.B. G.&E.L. Co CABLE RECORD
IN EFFECT 9-25-84 CORRECTED 10-23-00
CODE
CABLES
SECONDARY 2200V 13,200V STREET LIGHT 480V

MANOMET ST.

SEE SHEET 122