


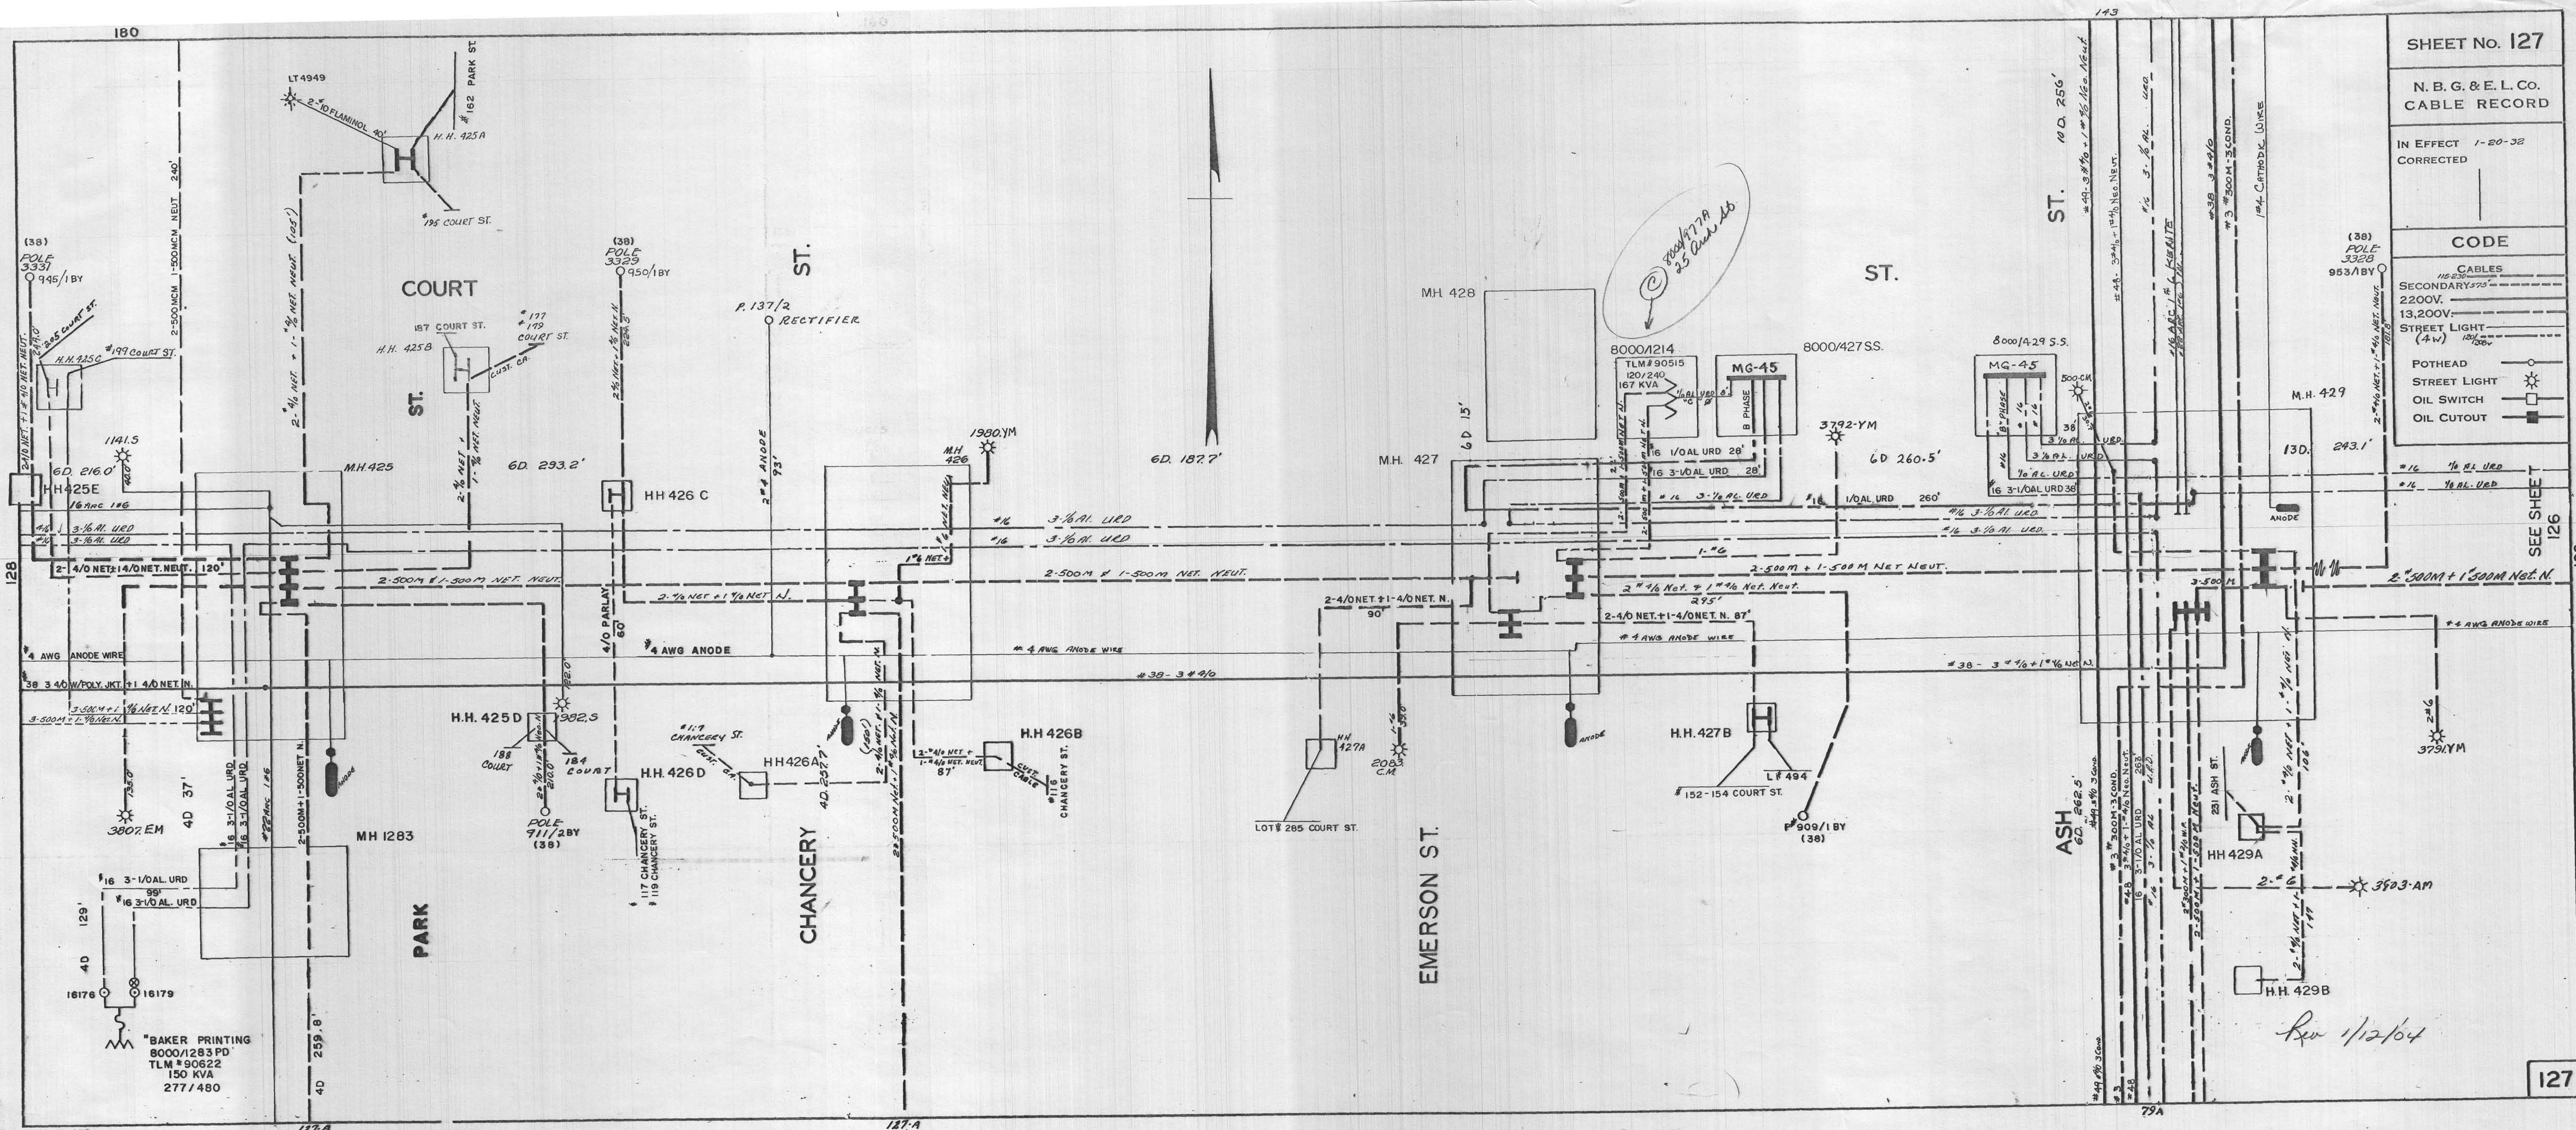

SHEET No. 127

N. B. G. & E. L. CO.
CABLE RECORD

IN EFFECT 1-20-32
CORRECTED

CODE

CABLES

SECONDARY 575

2200V.

13,200V.

STREET LIGHT (4W)

POTHEAD

STREET LIGHT

OIL SWITCH

OIL CUTOUT