


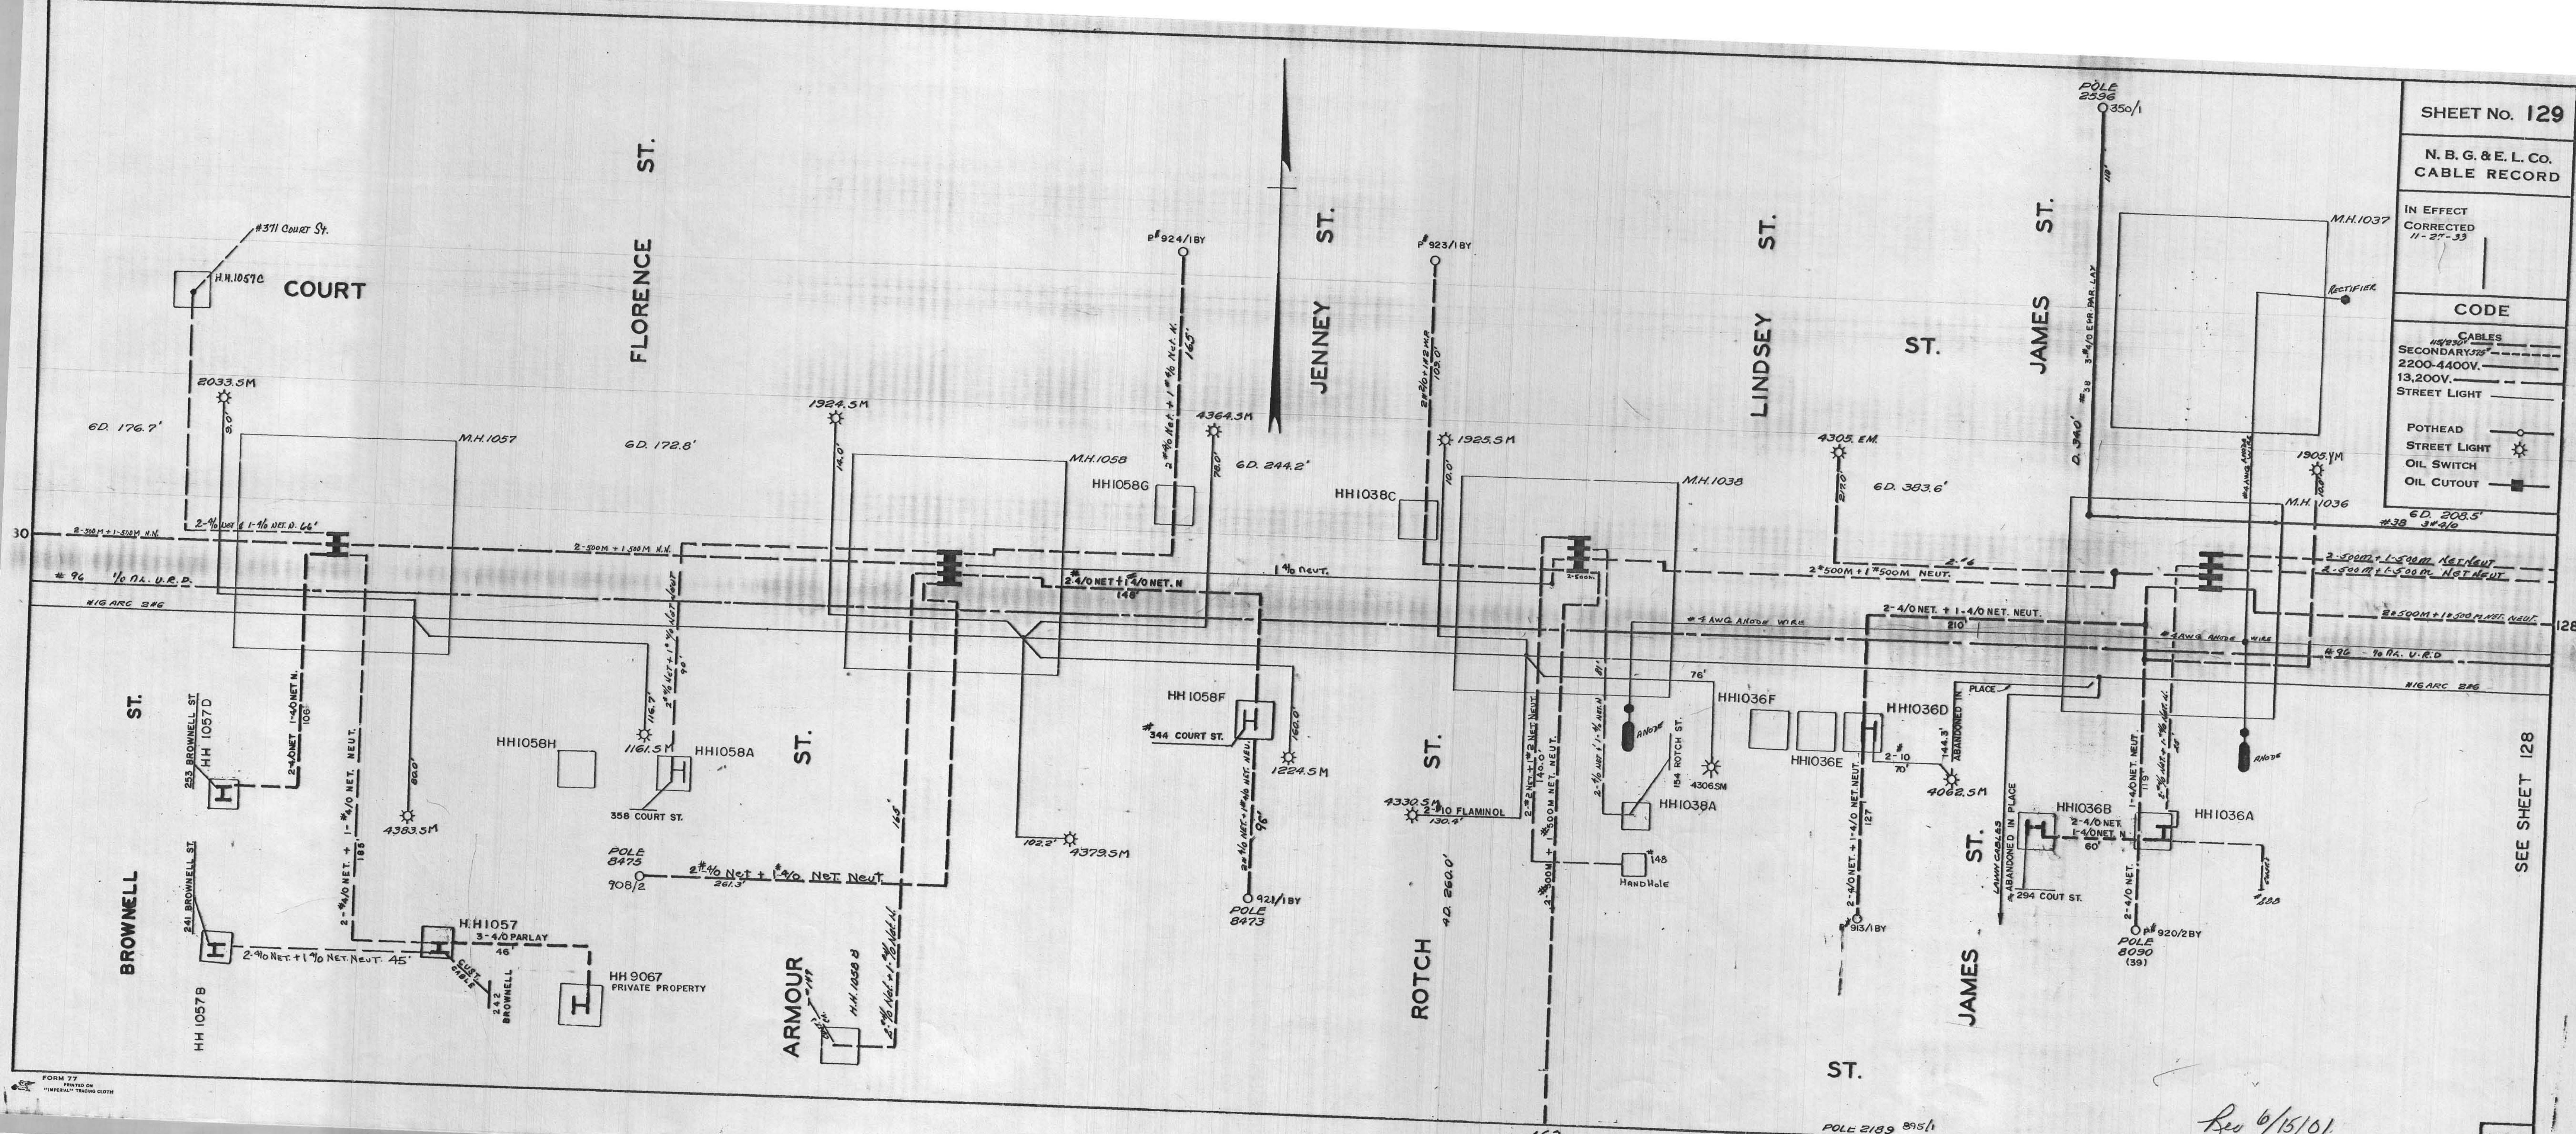

SHEET No. 129

N. B. G. & E. L. CO.  
CABLE RECORD

IN EFFECT  
CORRECTED  
11-27-33

CODE

CABLES

SECONDARY

2200-4400V.

13,200V.

STREET LIGHT

POTHEAD

STREET LIGHT

OIL SWITCH

OIL CUTOFF

6 D. 203.5'

38 3 2/3

SEE SHEET 128

Rev 6/15/01