

IN EFFECT 2-11-32  
CORRECTED 12-11-45  
1-26-49

## CODE

CABLES

SECONDARY

13,200V.

STREET LIGHT 12/308


120/240

POTHEAD

STREET LIGHT

OIL SWITCH

OIL CUTOUT

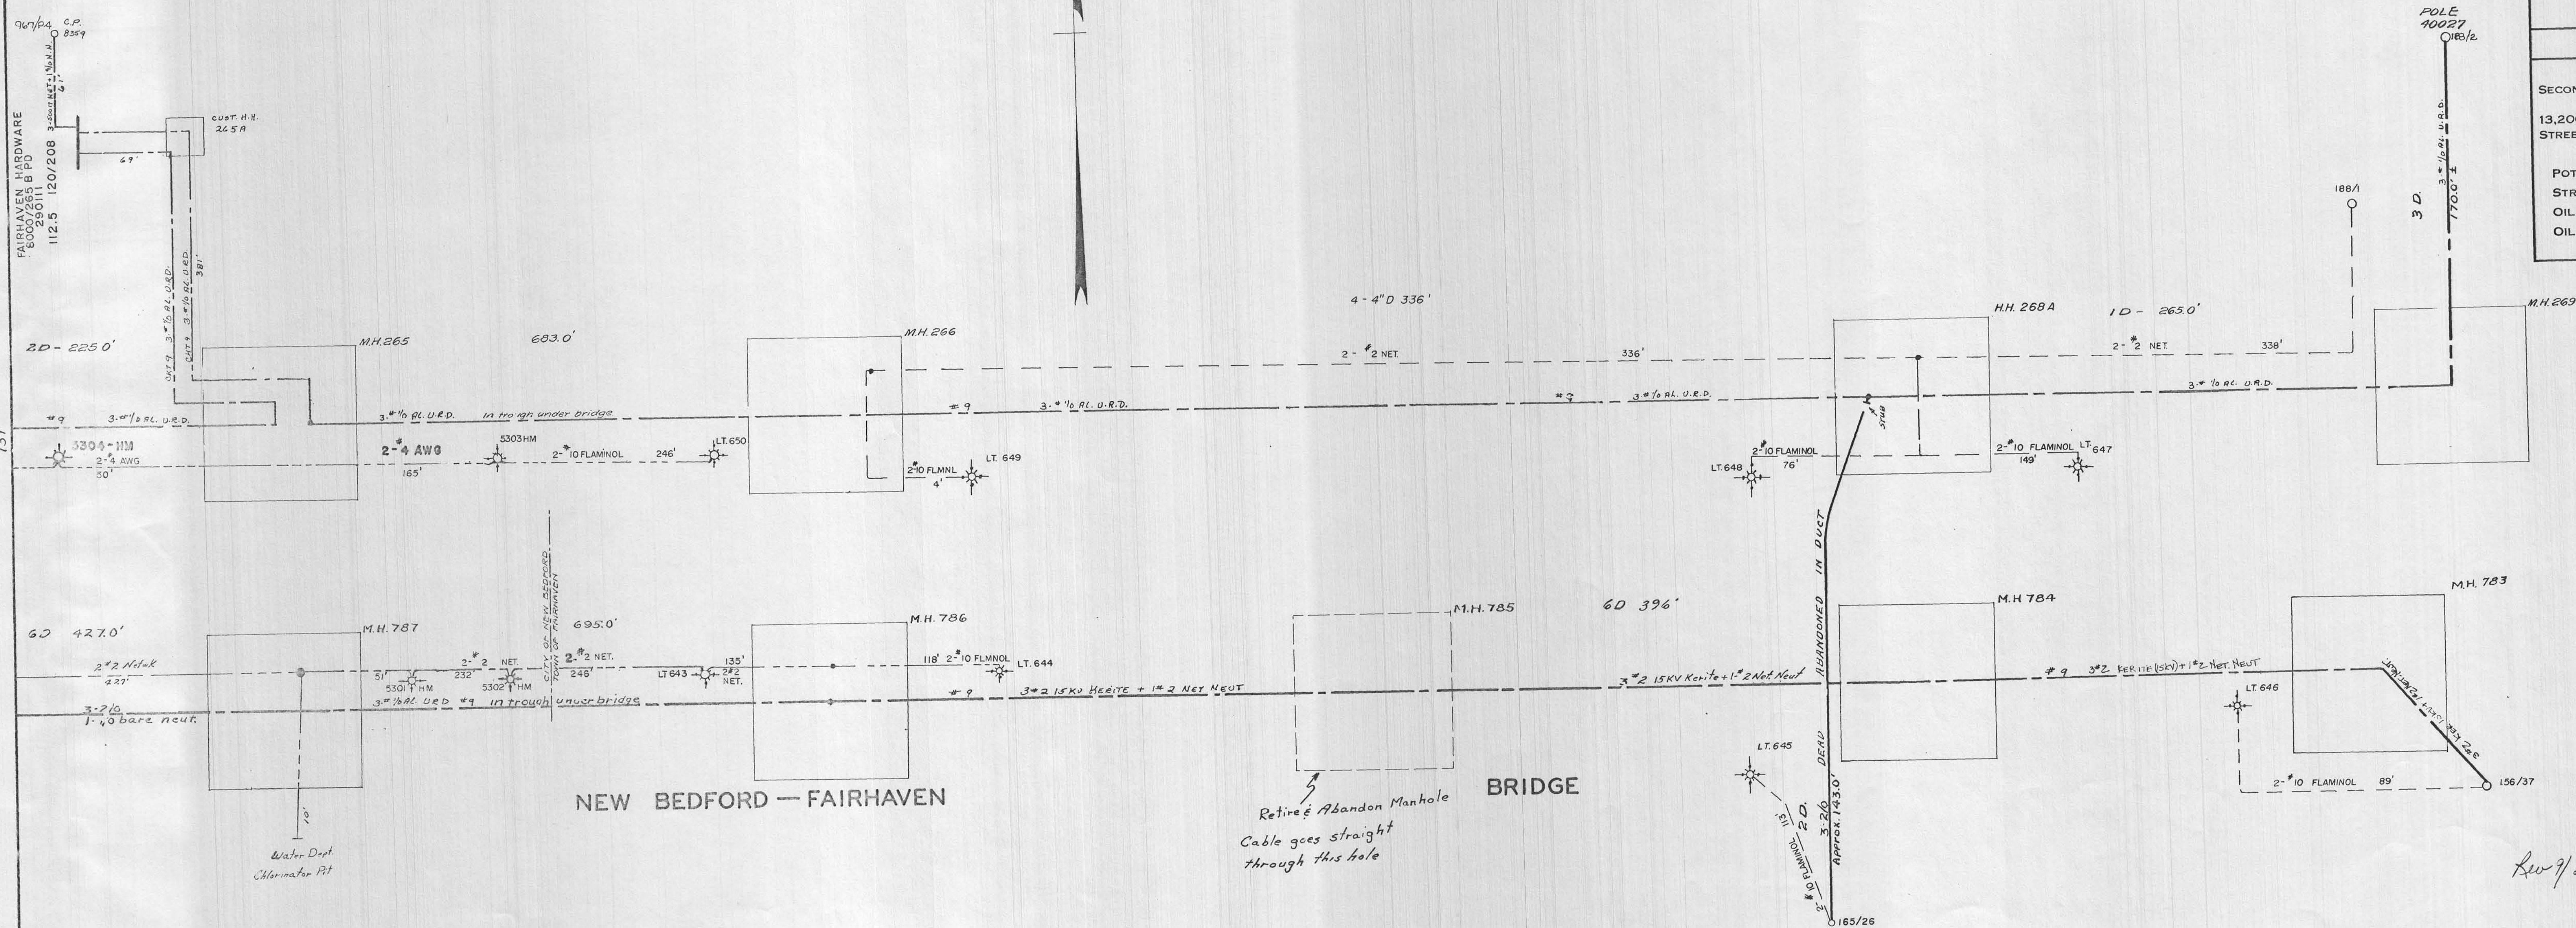

Rev 7/23/02