


SEE SHEET 141

Rw 3/16/00

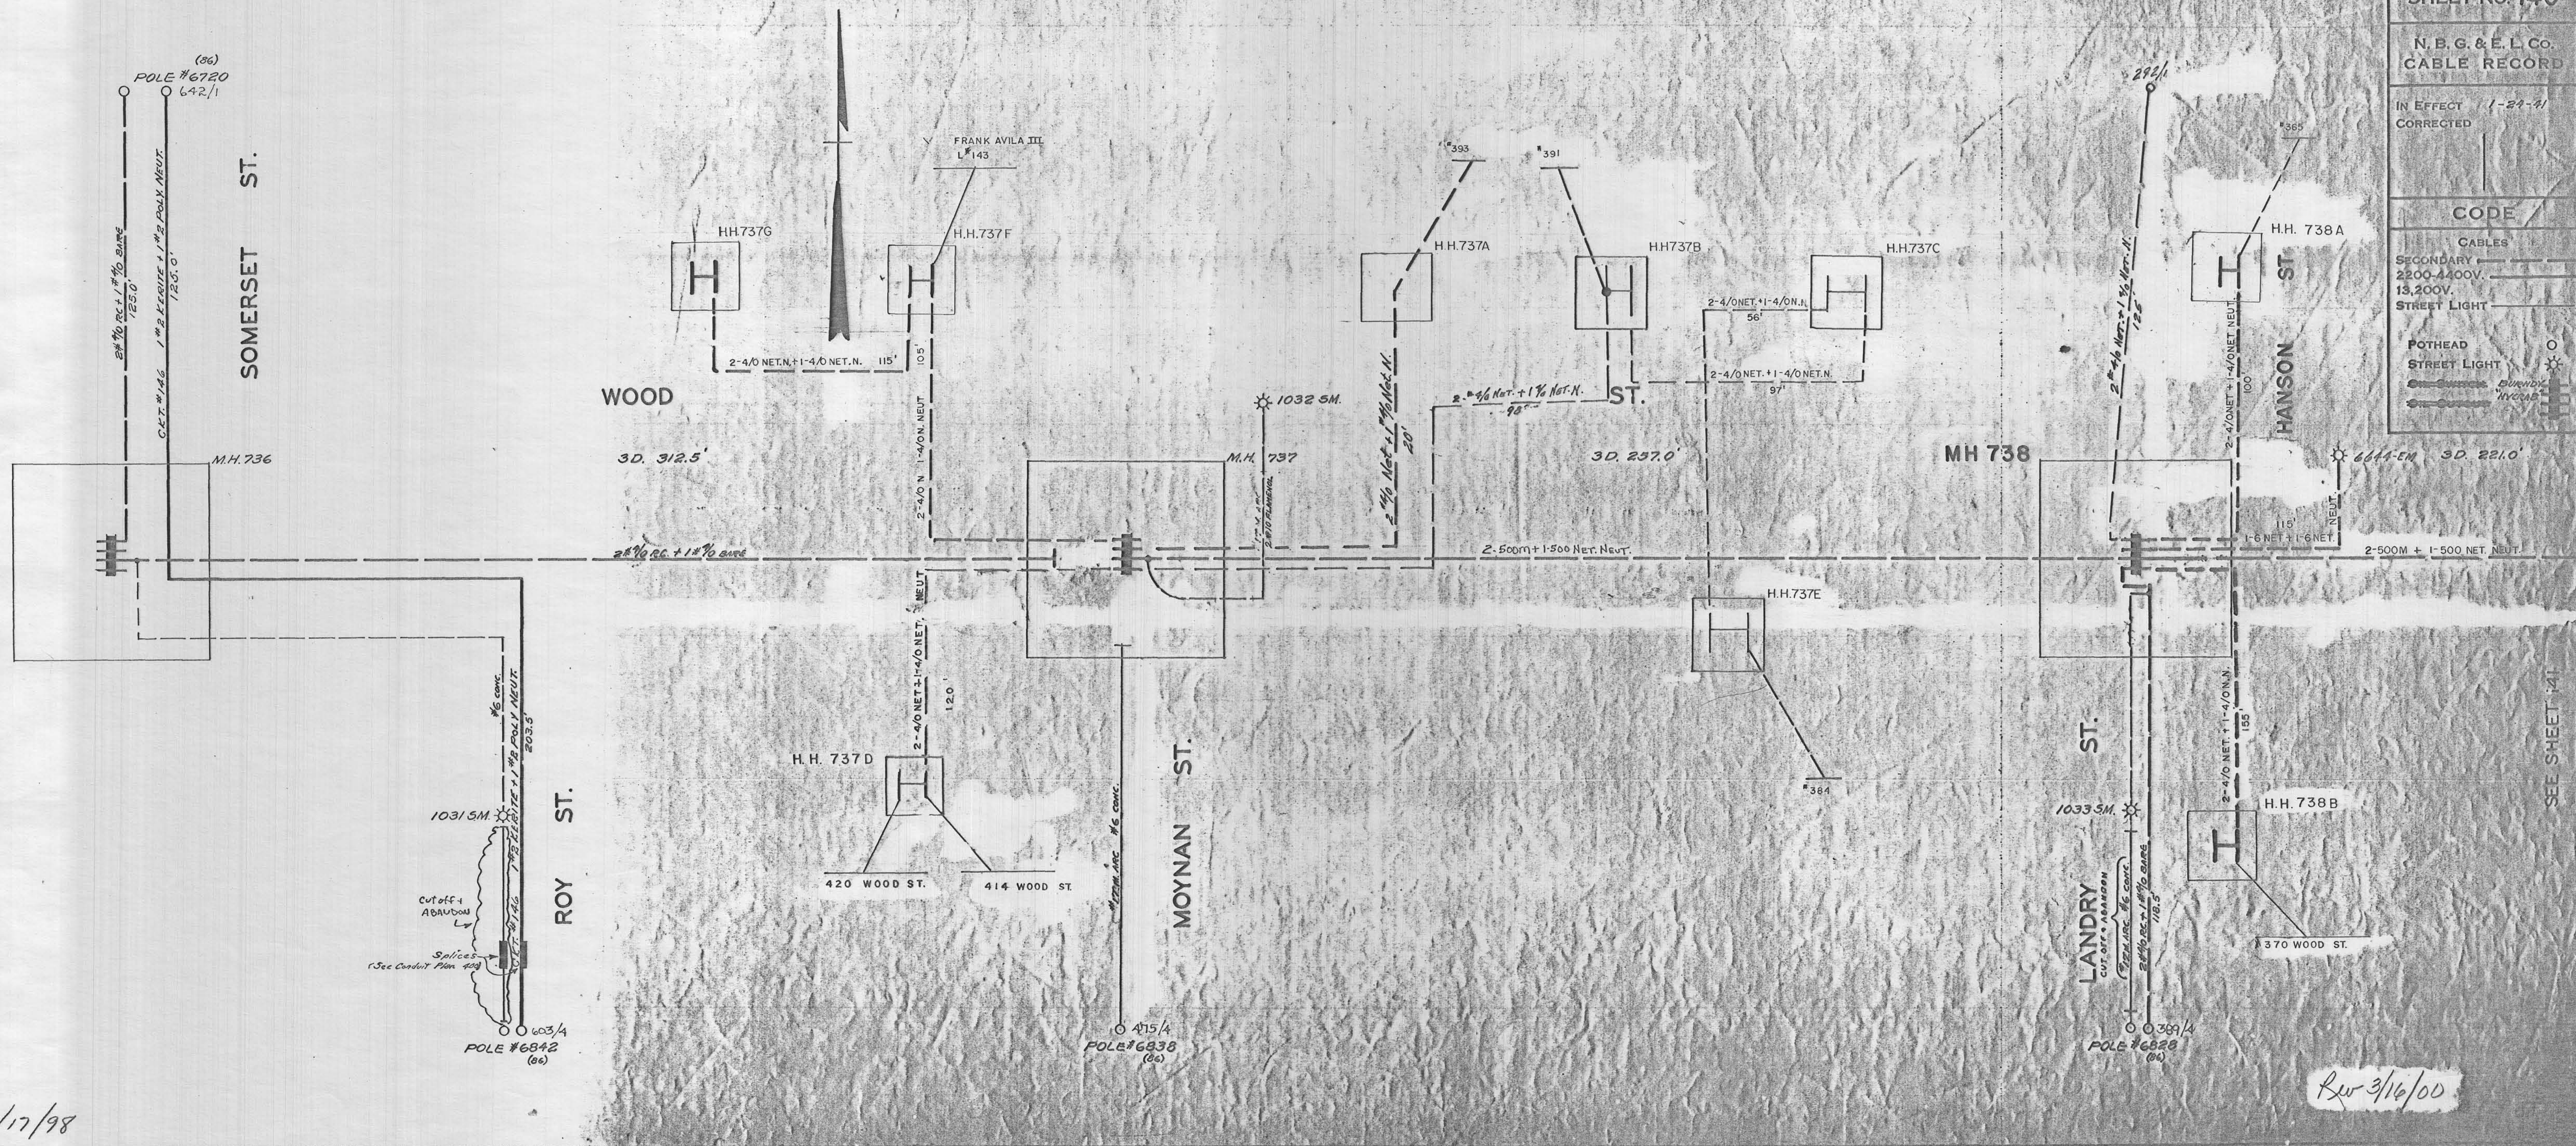

Rev. 11/17/98