


CABLES	120-240
SECONDARY	2200-4400V.
STREET LIGHT	13,200V.
SECONDARY	120-208
POTHEAD	○
STREET LIGHT	☼
OIL SWITCH	⊗
OIL CUTOUT	⊕

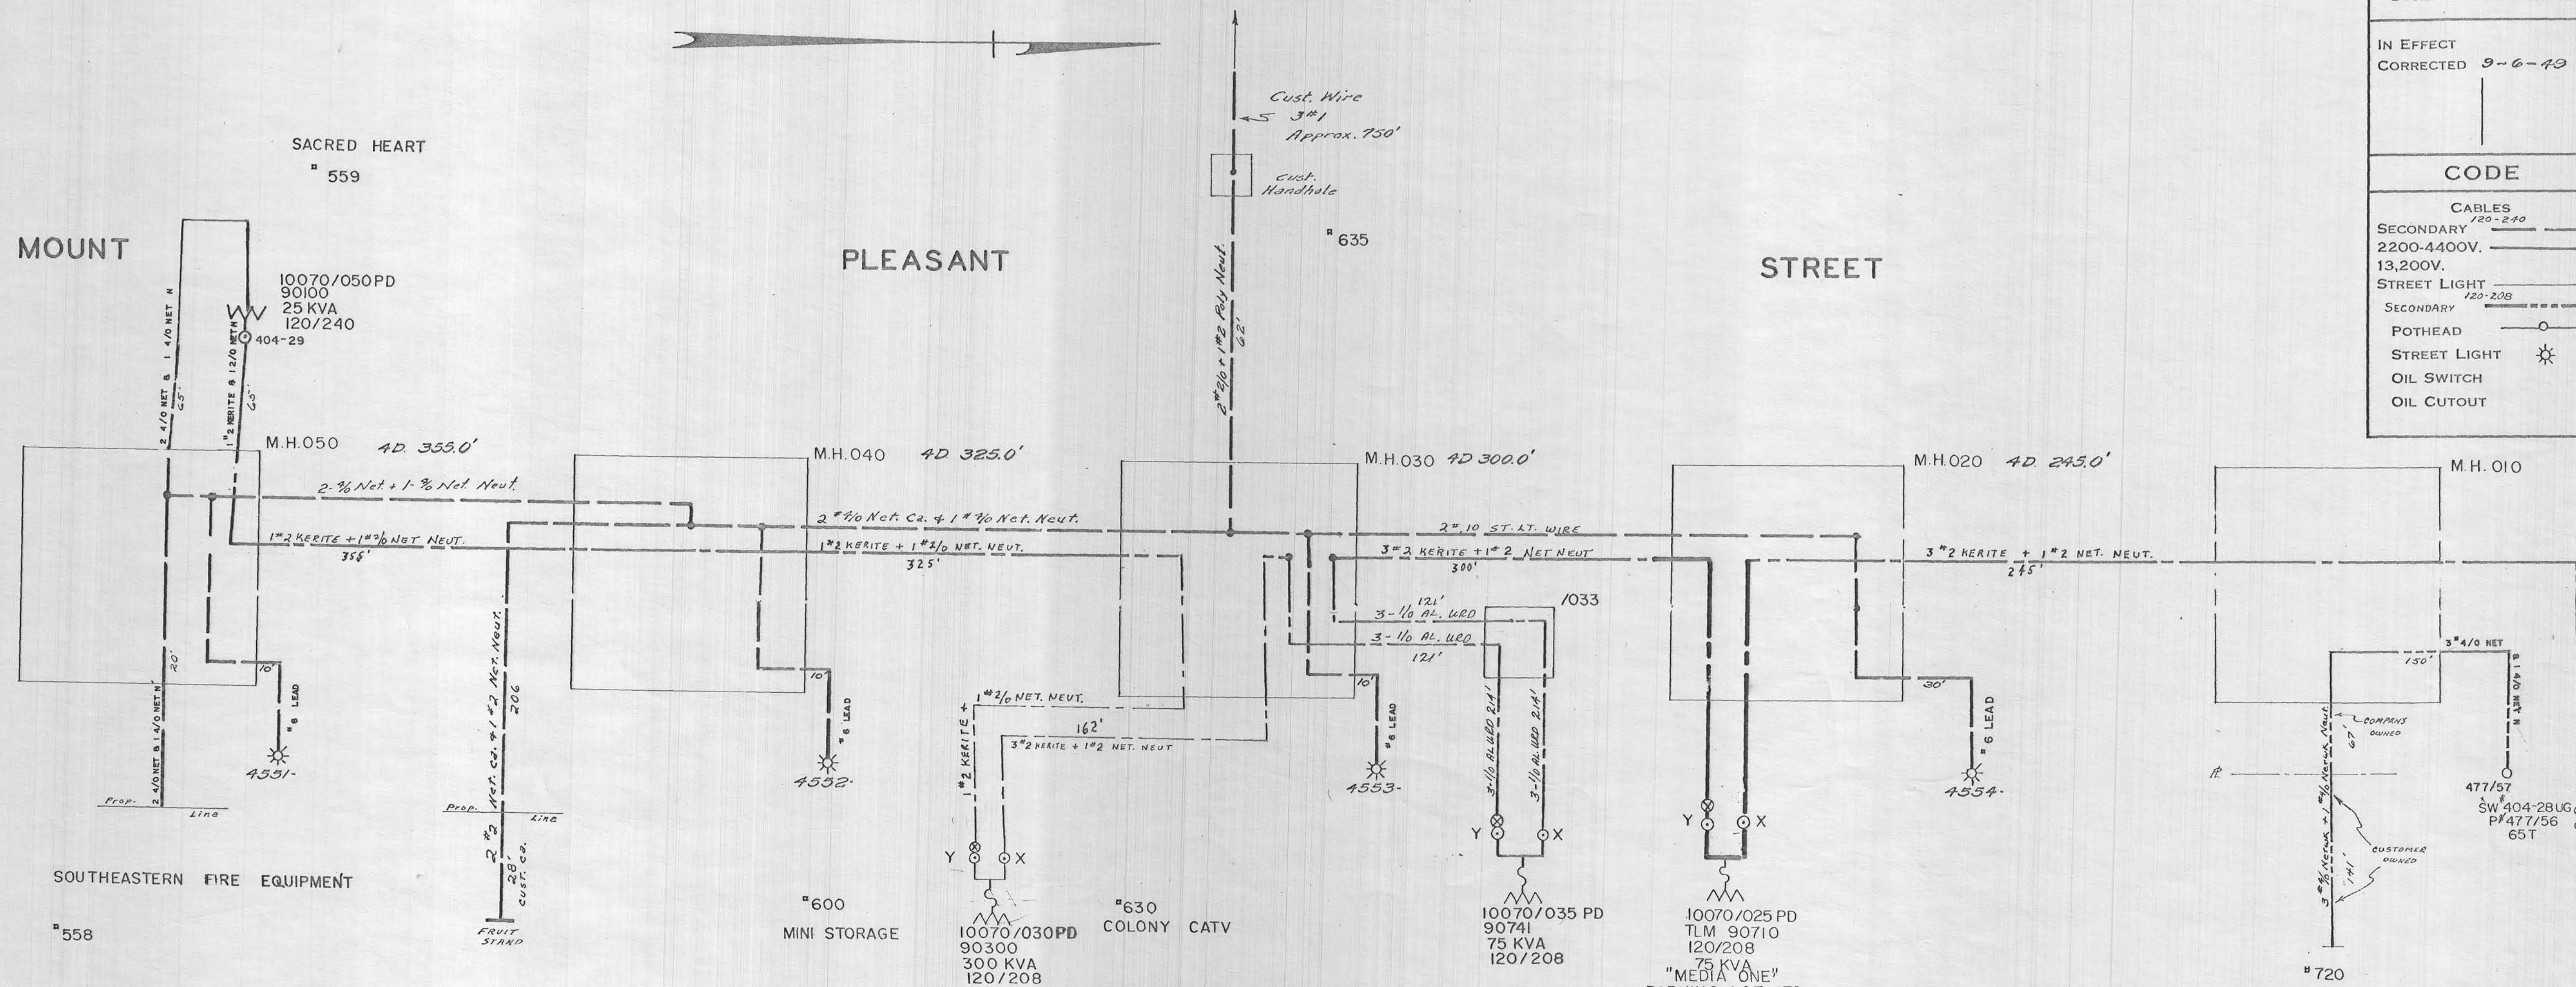

GRANITE CITY ELECTRIC CO.

Rev 1/25/00