


CODE

CABLES
4 W. 120/200
SECONDARY
2200-4400V.
13,200V.
STREET LIGHT

POTHEAD
STREET LIGHT
OIL SWITCH
OIL CUTOFF
LINE CUTOFF

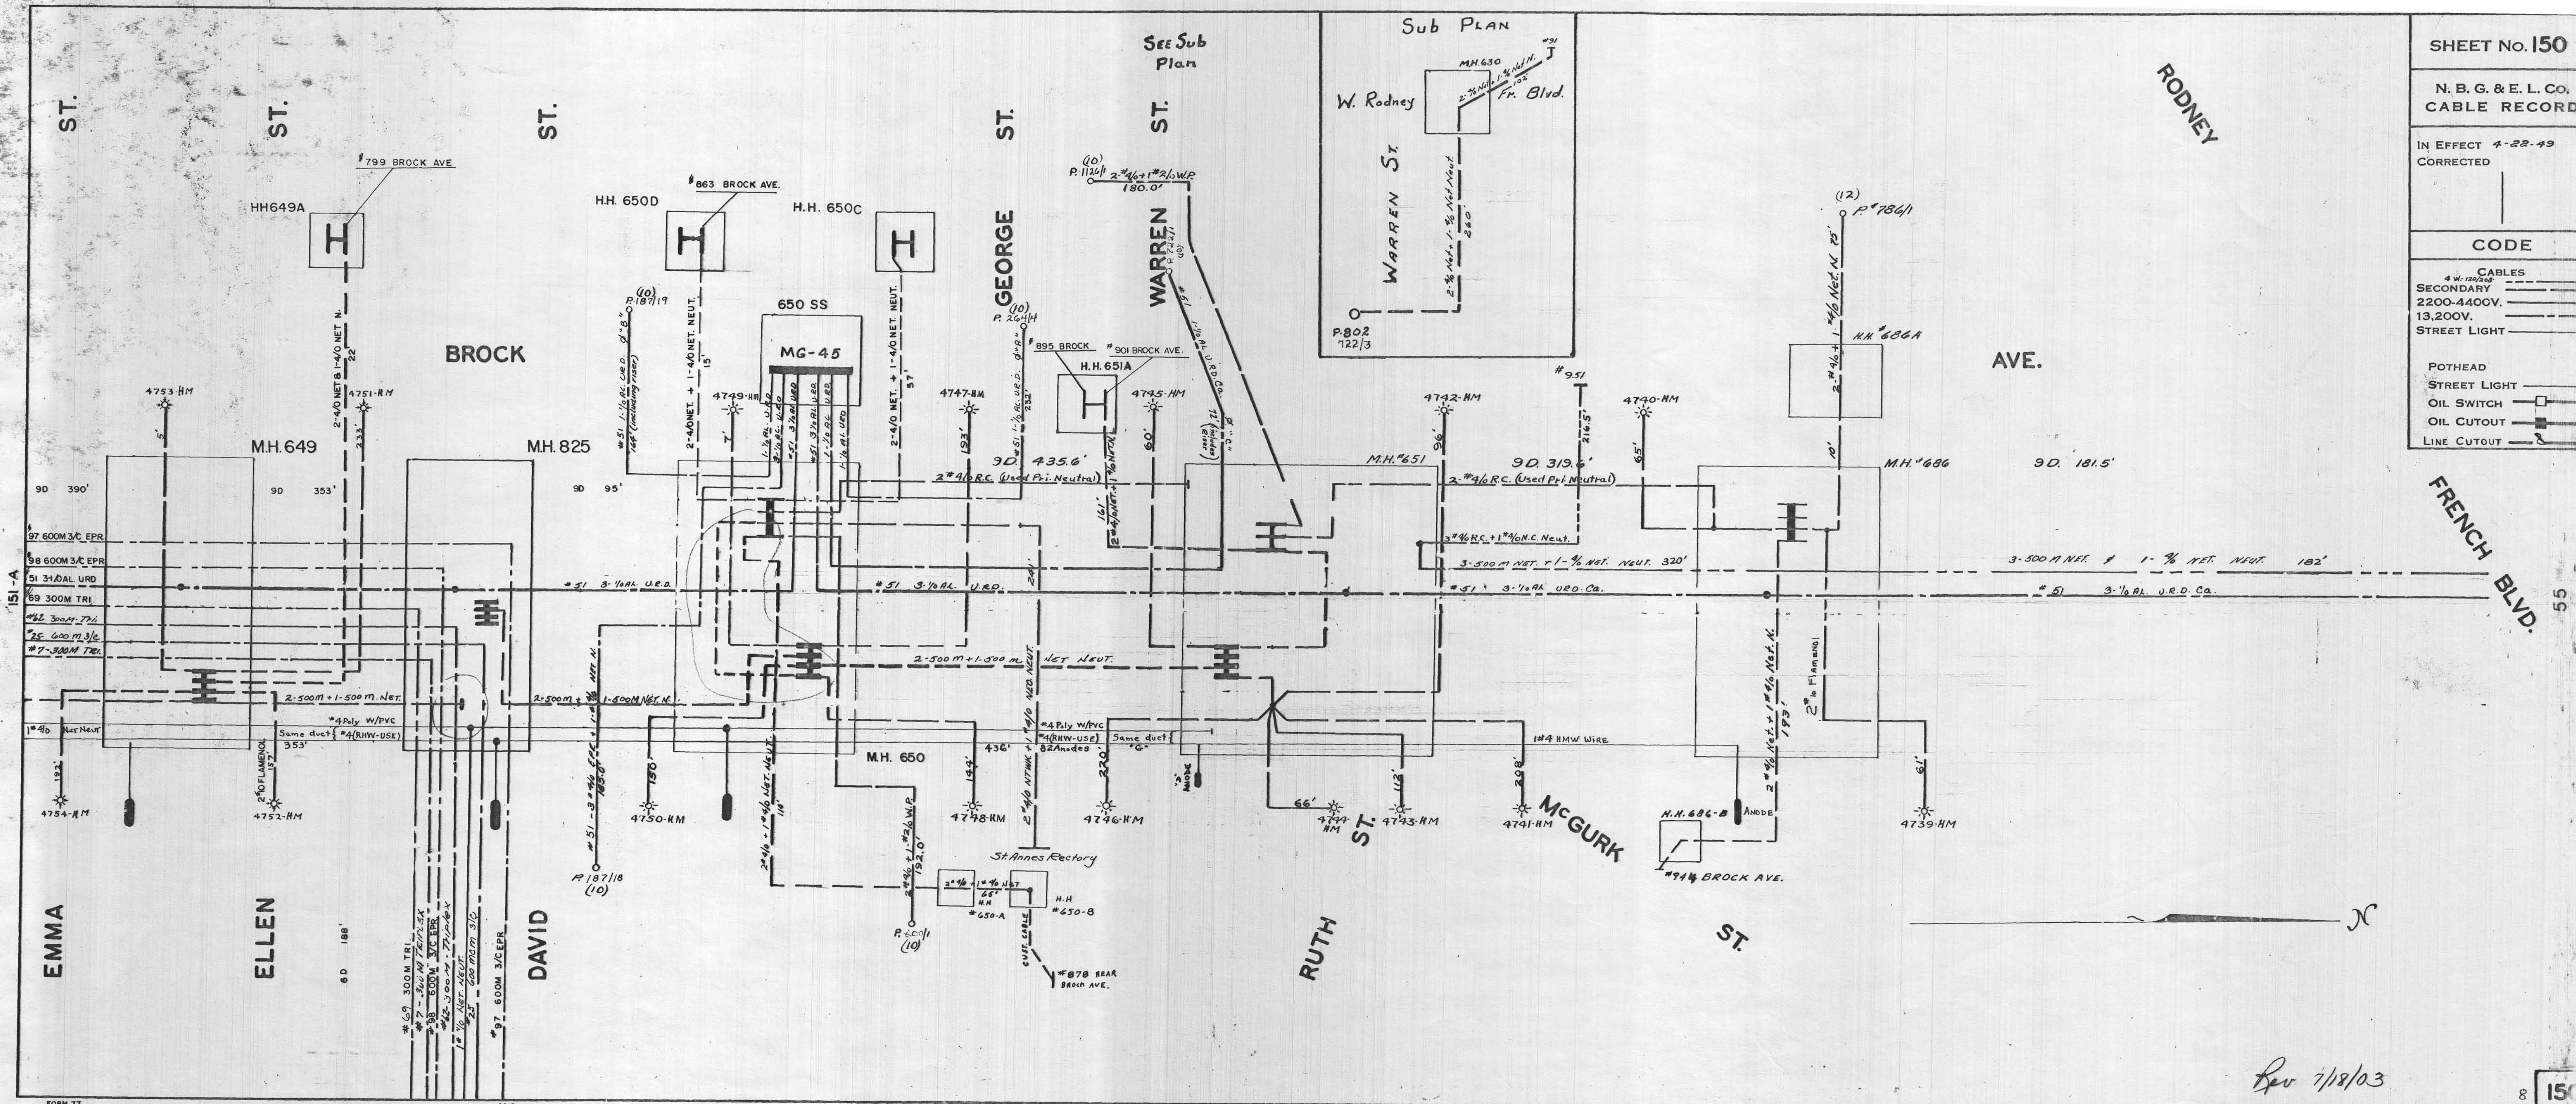

Rev 7/18/03