
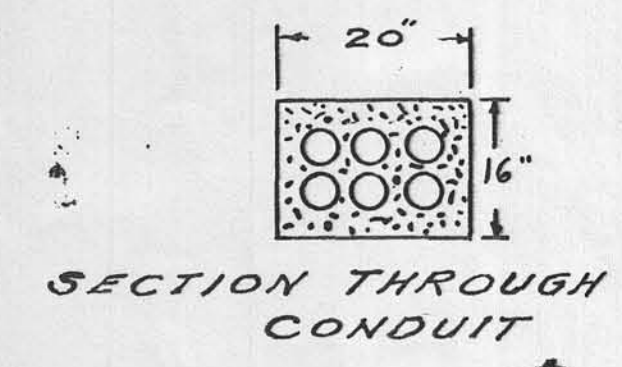


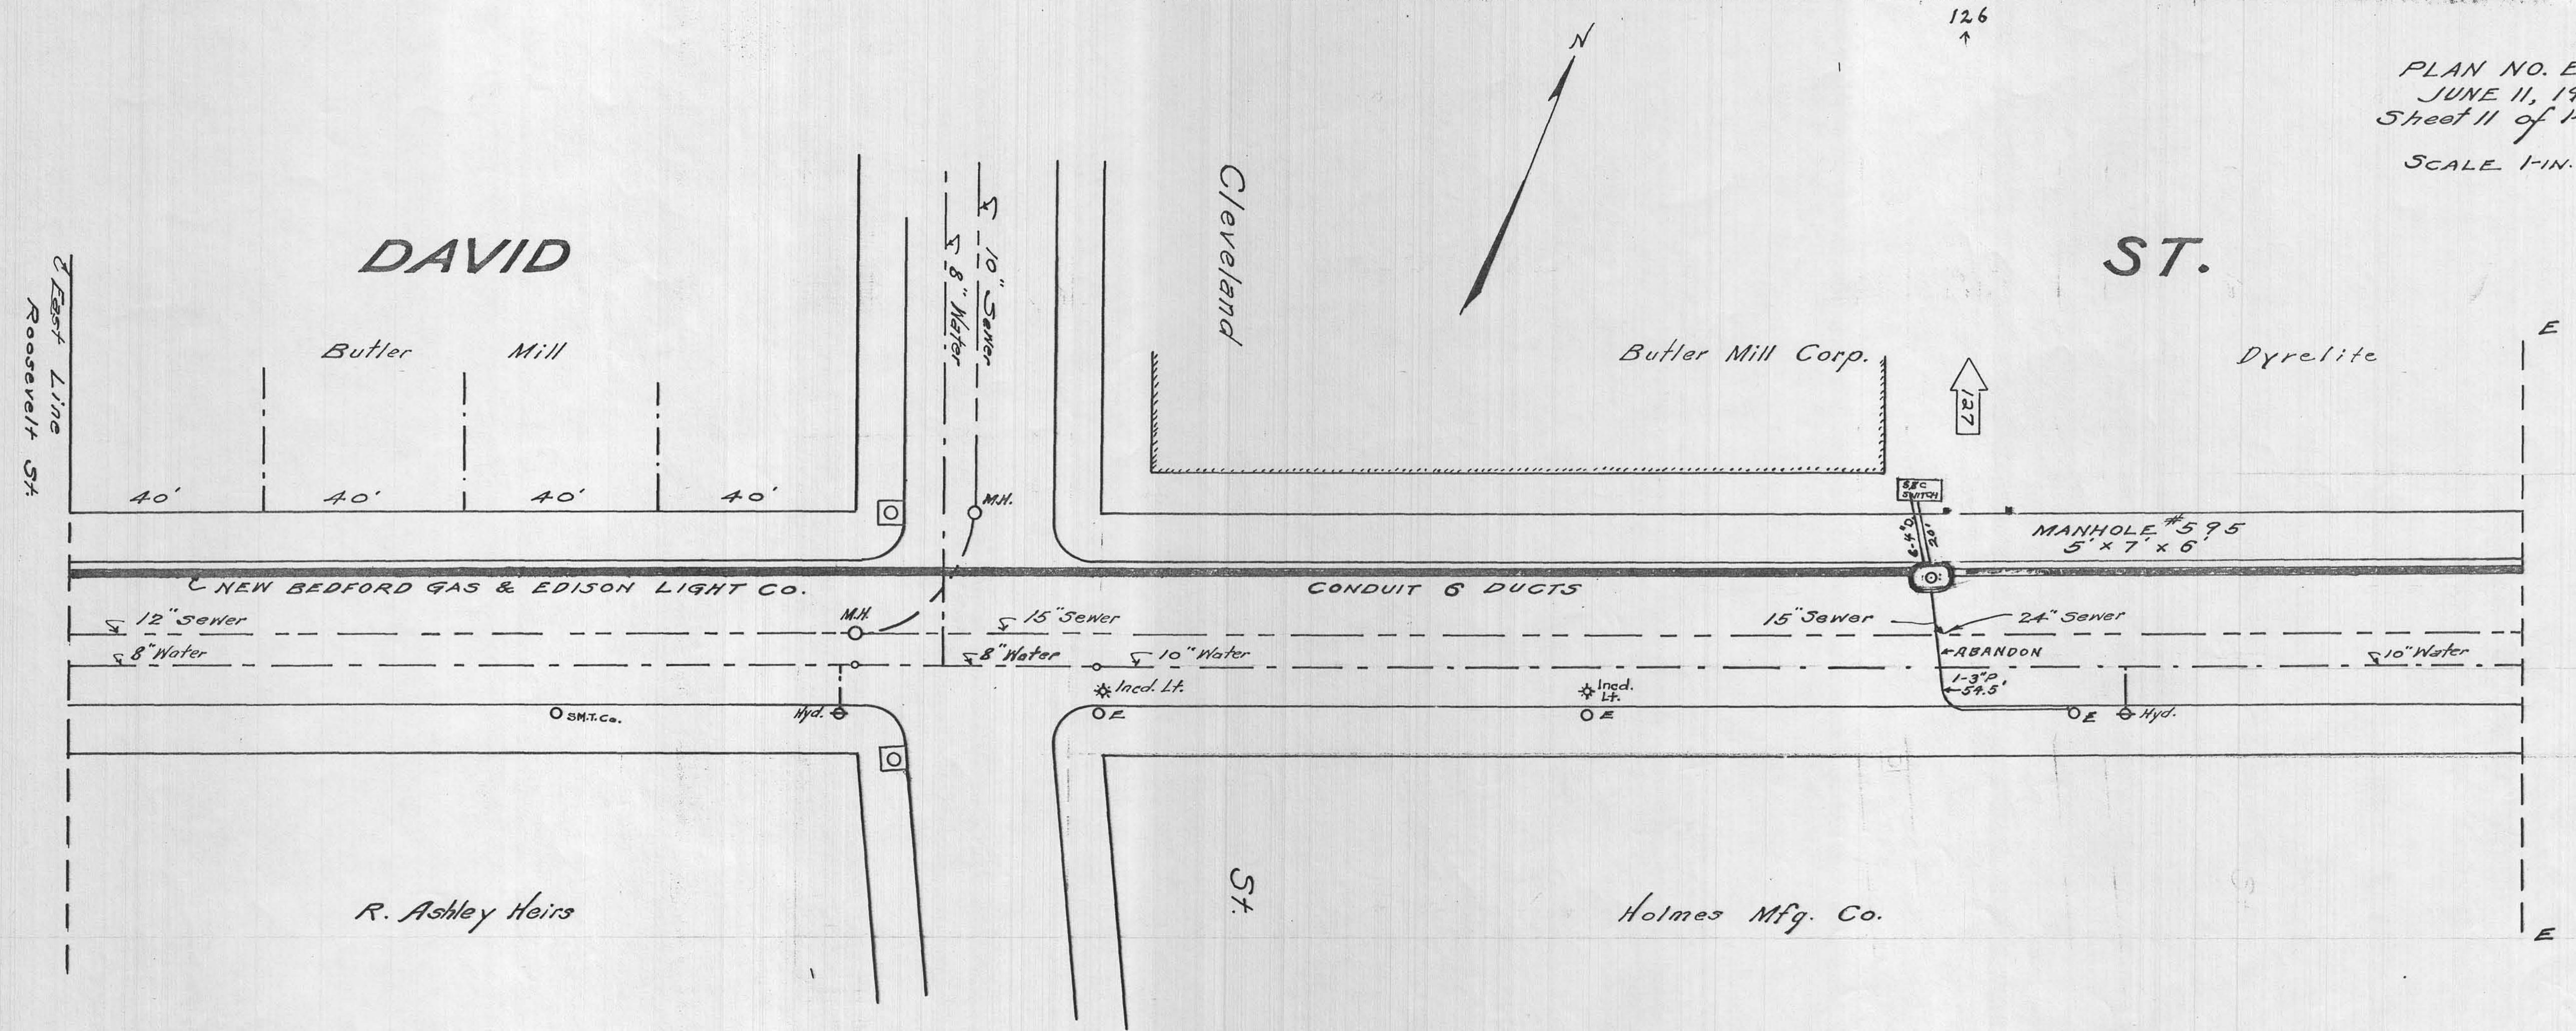

MANHOLE #595
MATERIAL BRICK
CENTER LINE 3 FT. SO. OF NO. CURB-DAVID ST.
180 FT. EAST OF E. CURB - CLEVELAND ST.
SIZE INTERIOR - EAST AND WEST 7 FEET
NORTH AND SOUTH 5 FEET
SIZE EXTERIOR - EAST AND WEST 8.33 FEET
NORTH AND SOUTH 6.33 FEET
DEPTH INTERIOR 6 FEET
EXTERIOR 8.5 FEET

George H. Orin
City Engineer