
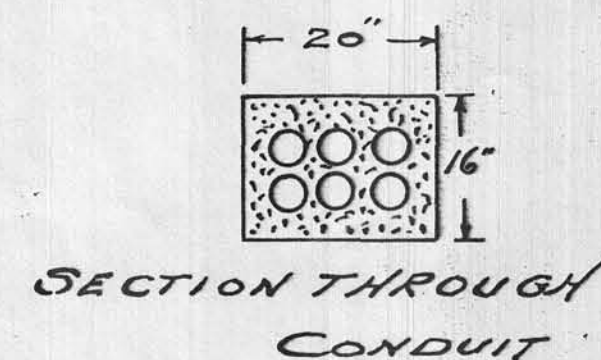


PLAN NO. E 556
JUNE 11, 1919.
Sheet 12 of 14 Sheets.
SCALE 1-IN. = 20 FT.

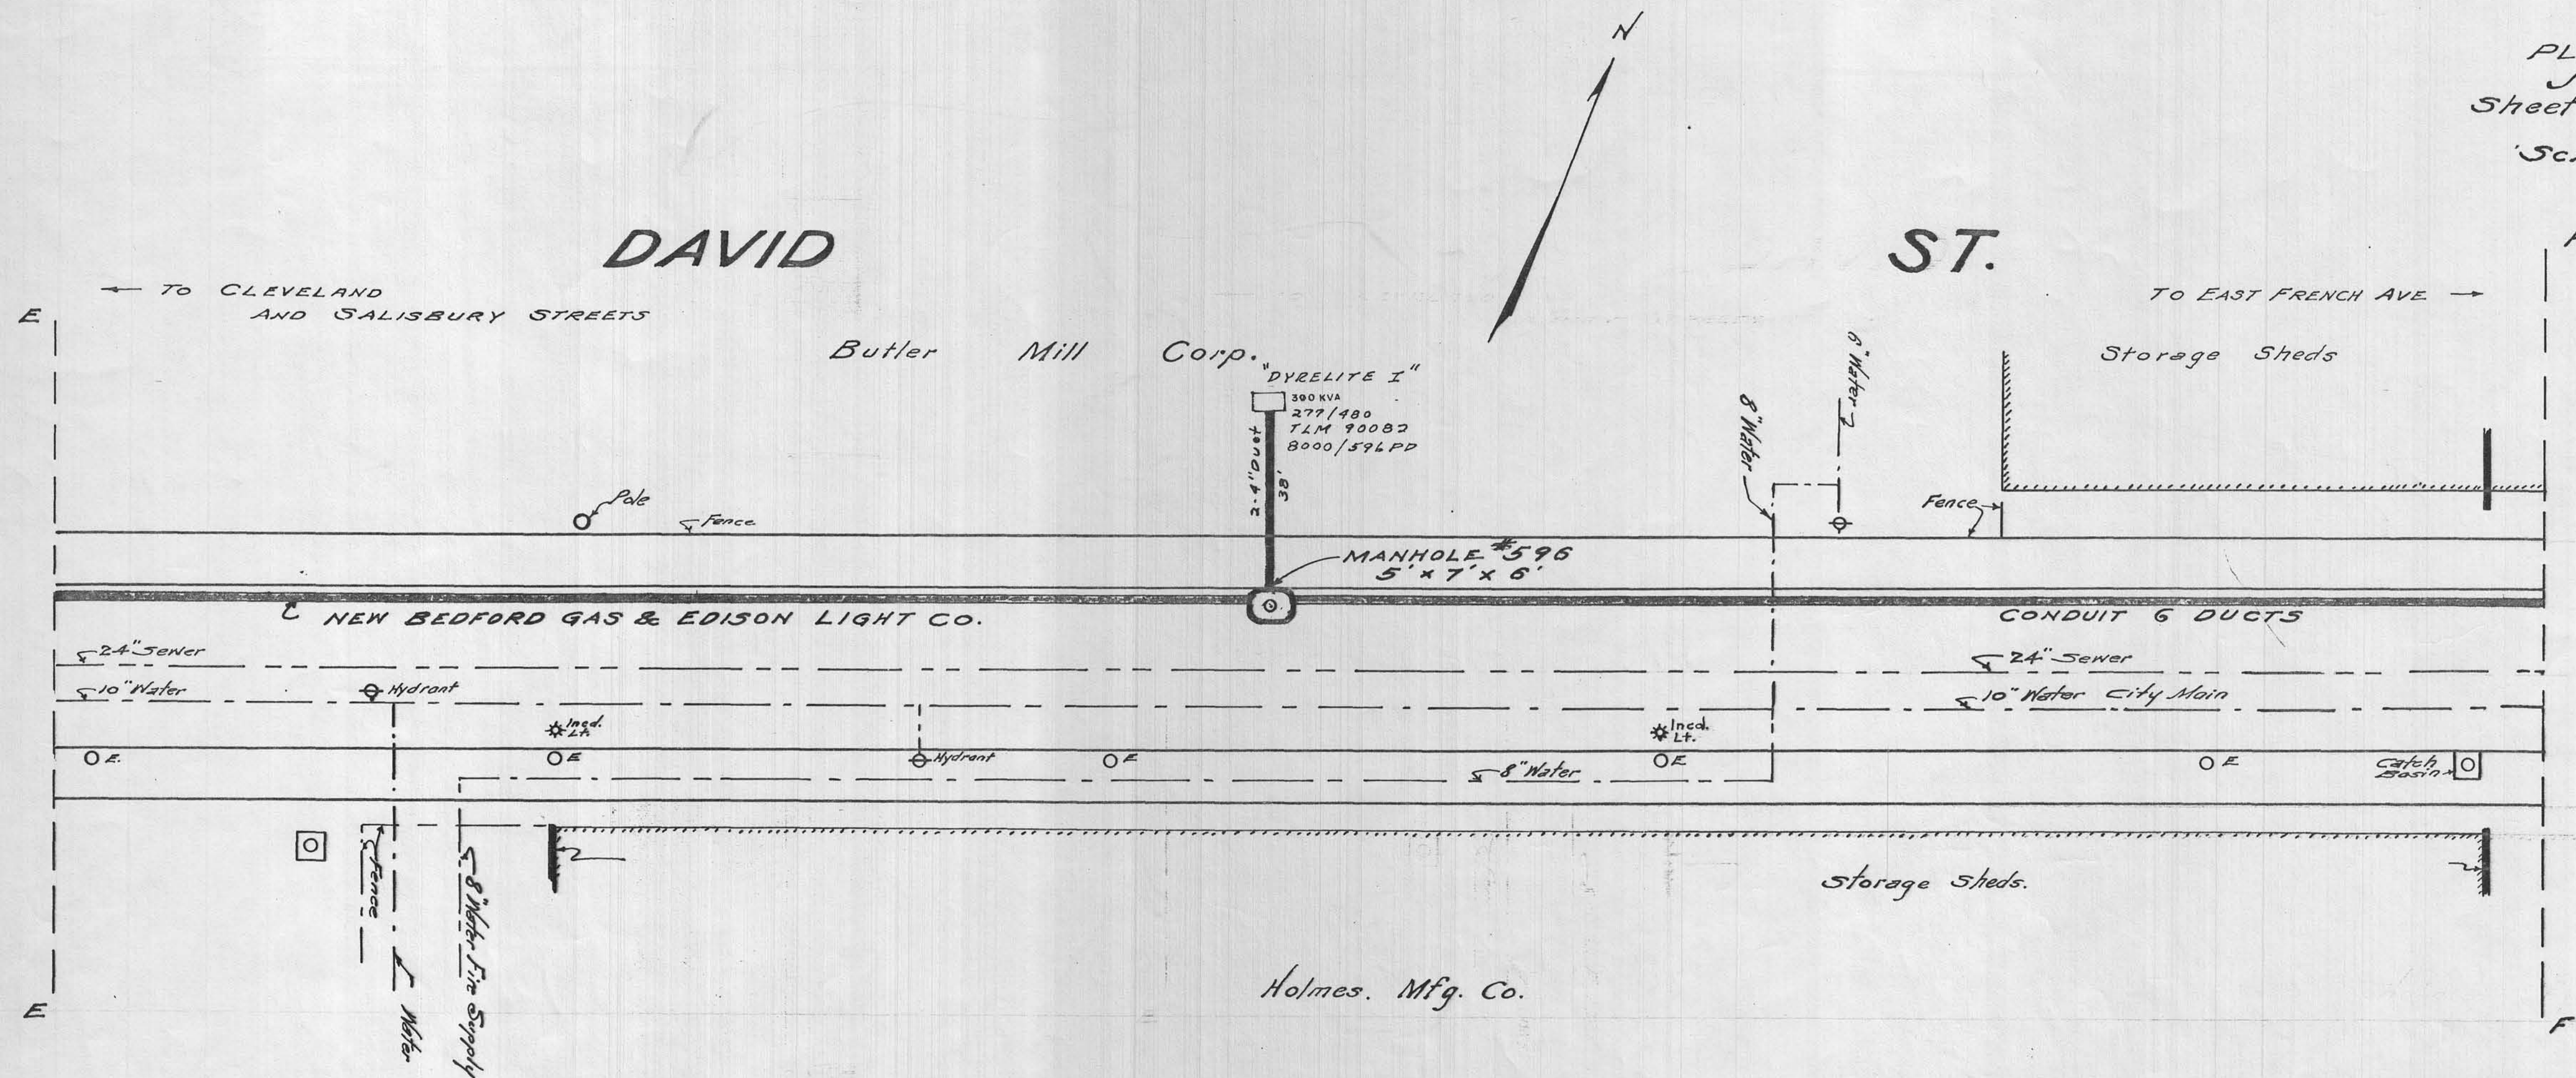

MANHOLE #596
MATERIAL BRICK
CENTER LINE 3 FT. SO. OF NO. CURB-DAVID ST.
527 FT. EAST OF E. CURB- CLEVELAND ST.
SIZE INTERIOR - EAST AND WEST 7 FEET
NORTH AND SOUTH 5 FEET
SIZE EXTERIOR - EAST AND WEST 8.33 FEET
NORTH AND SOUTH 6.33 FEET
DEPTH INTERIOR 6 FEET
EXTERIOR 8.5 FEET

APPROVED

Geoff. H. Myr

QSP Rupp