


BEACON MANUFACTURING PURCHASE ST.

COMPANY

NAUSETT ST.

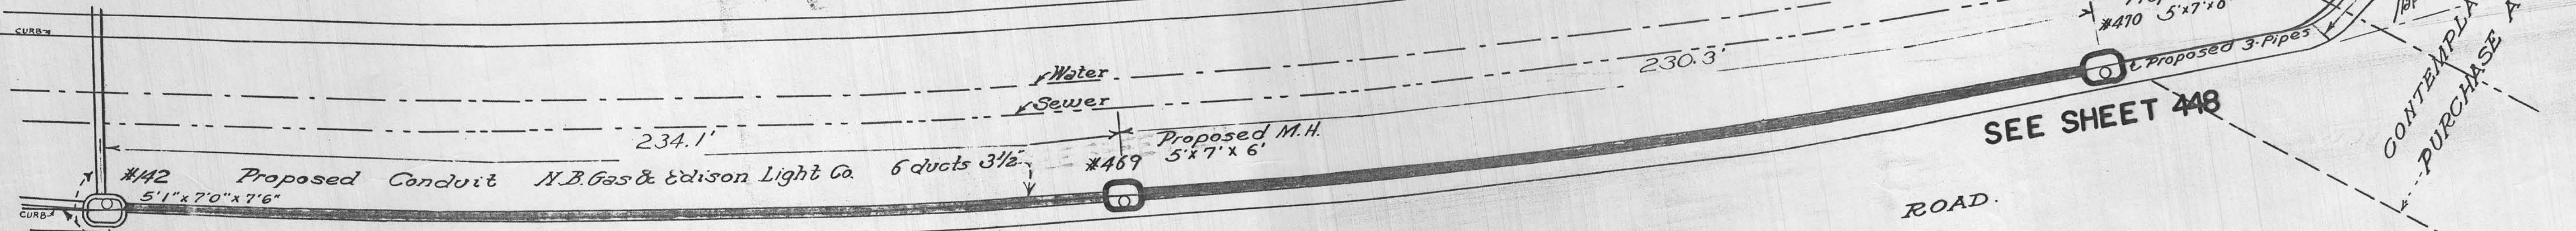

SEE SHEET 241

SEE SHEET 448

CONTEMPLATED
PURCHASE AVE.

OLD

COLONY

RAIL

ROAD.

LOCATION APPROVED
CITY ENGINEER

APPROVED

INSPECTOR OF WIRERS
NEW BEDFORD, MA.

242

PLAN TO ACCOMPANY PETITION OF THE
NEW BEDFORD GAS & EDISON LIGHT CO.
TO LAY CONDUIT AND BUILD 2 MANHOLES
IN PURCHASE ST. FROM NAUSETT ST.
EASTERLY.
SCALE 1-IN=20 FT.
JULY 10, 1926
PLAN NO. E 1623

Section of Conduit

MANHOLE #469 ---
MATERIAL Concrete ---
CENTER LINE 5 FT. N. OF N. CURB - Purchase St.
1892.8 FT. N. OF N. CURB - Deane St.
SIZE INTERIOR - EAST AND WEST 7 FEET
NORTH AND SOUTH 9 FEET
SIZE EXTERIOR - EAST AND WEST 9 FEET
NORTH AND SOUTH 7 FEET
DEPTH - INTERIOR 6 FEET
EXTERIOR 8.50 FEET

MANHOLE #470 ---
MATERIAL Concrete ---
CENTER LINE 5 FT. N. OF N. CURB - Purchase St.
1121.8 FT. N. OF N. CURB - Deane St.
OTHER DIMENSIONS THE SAME AS M.H. 469.