


NEW BEDFORD GAS & EDISON LIGHT COMPANY
 SCALE 1"=20 FT.
 JUNE 2, 1925
 THIS IS SHEET THREE OF THREE SHEETS
 PLAN NO. E. 1490 C

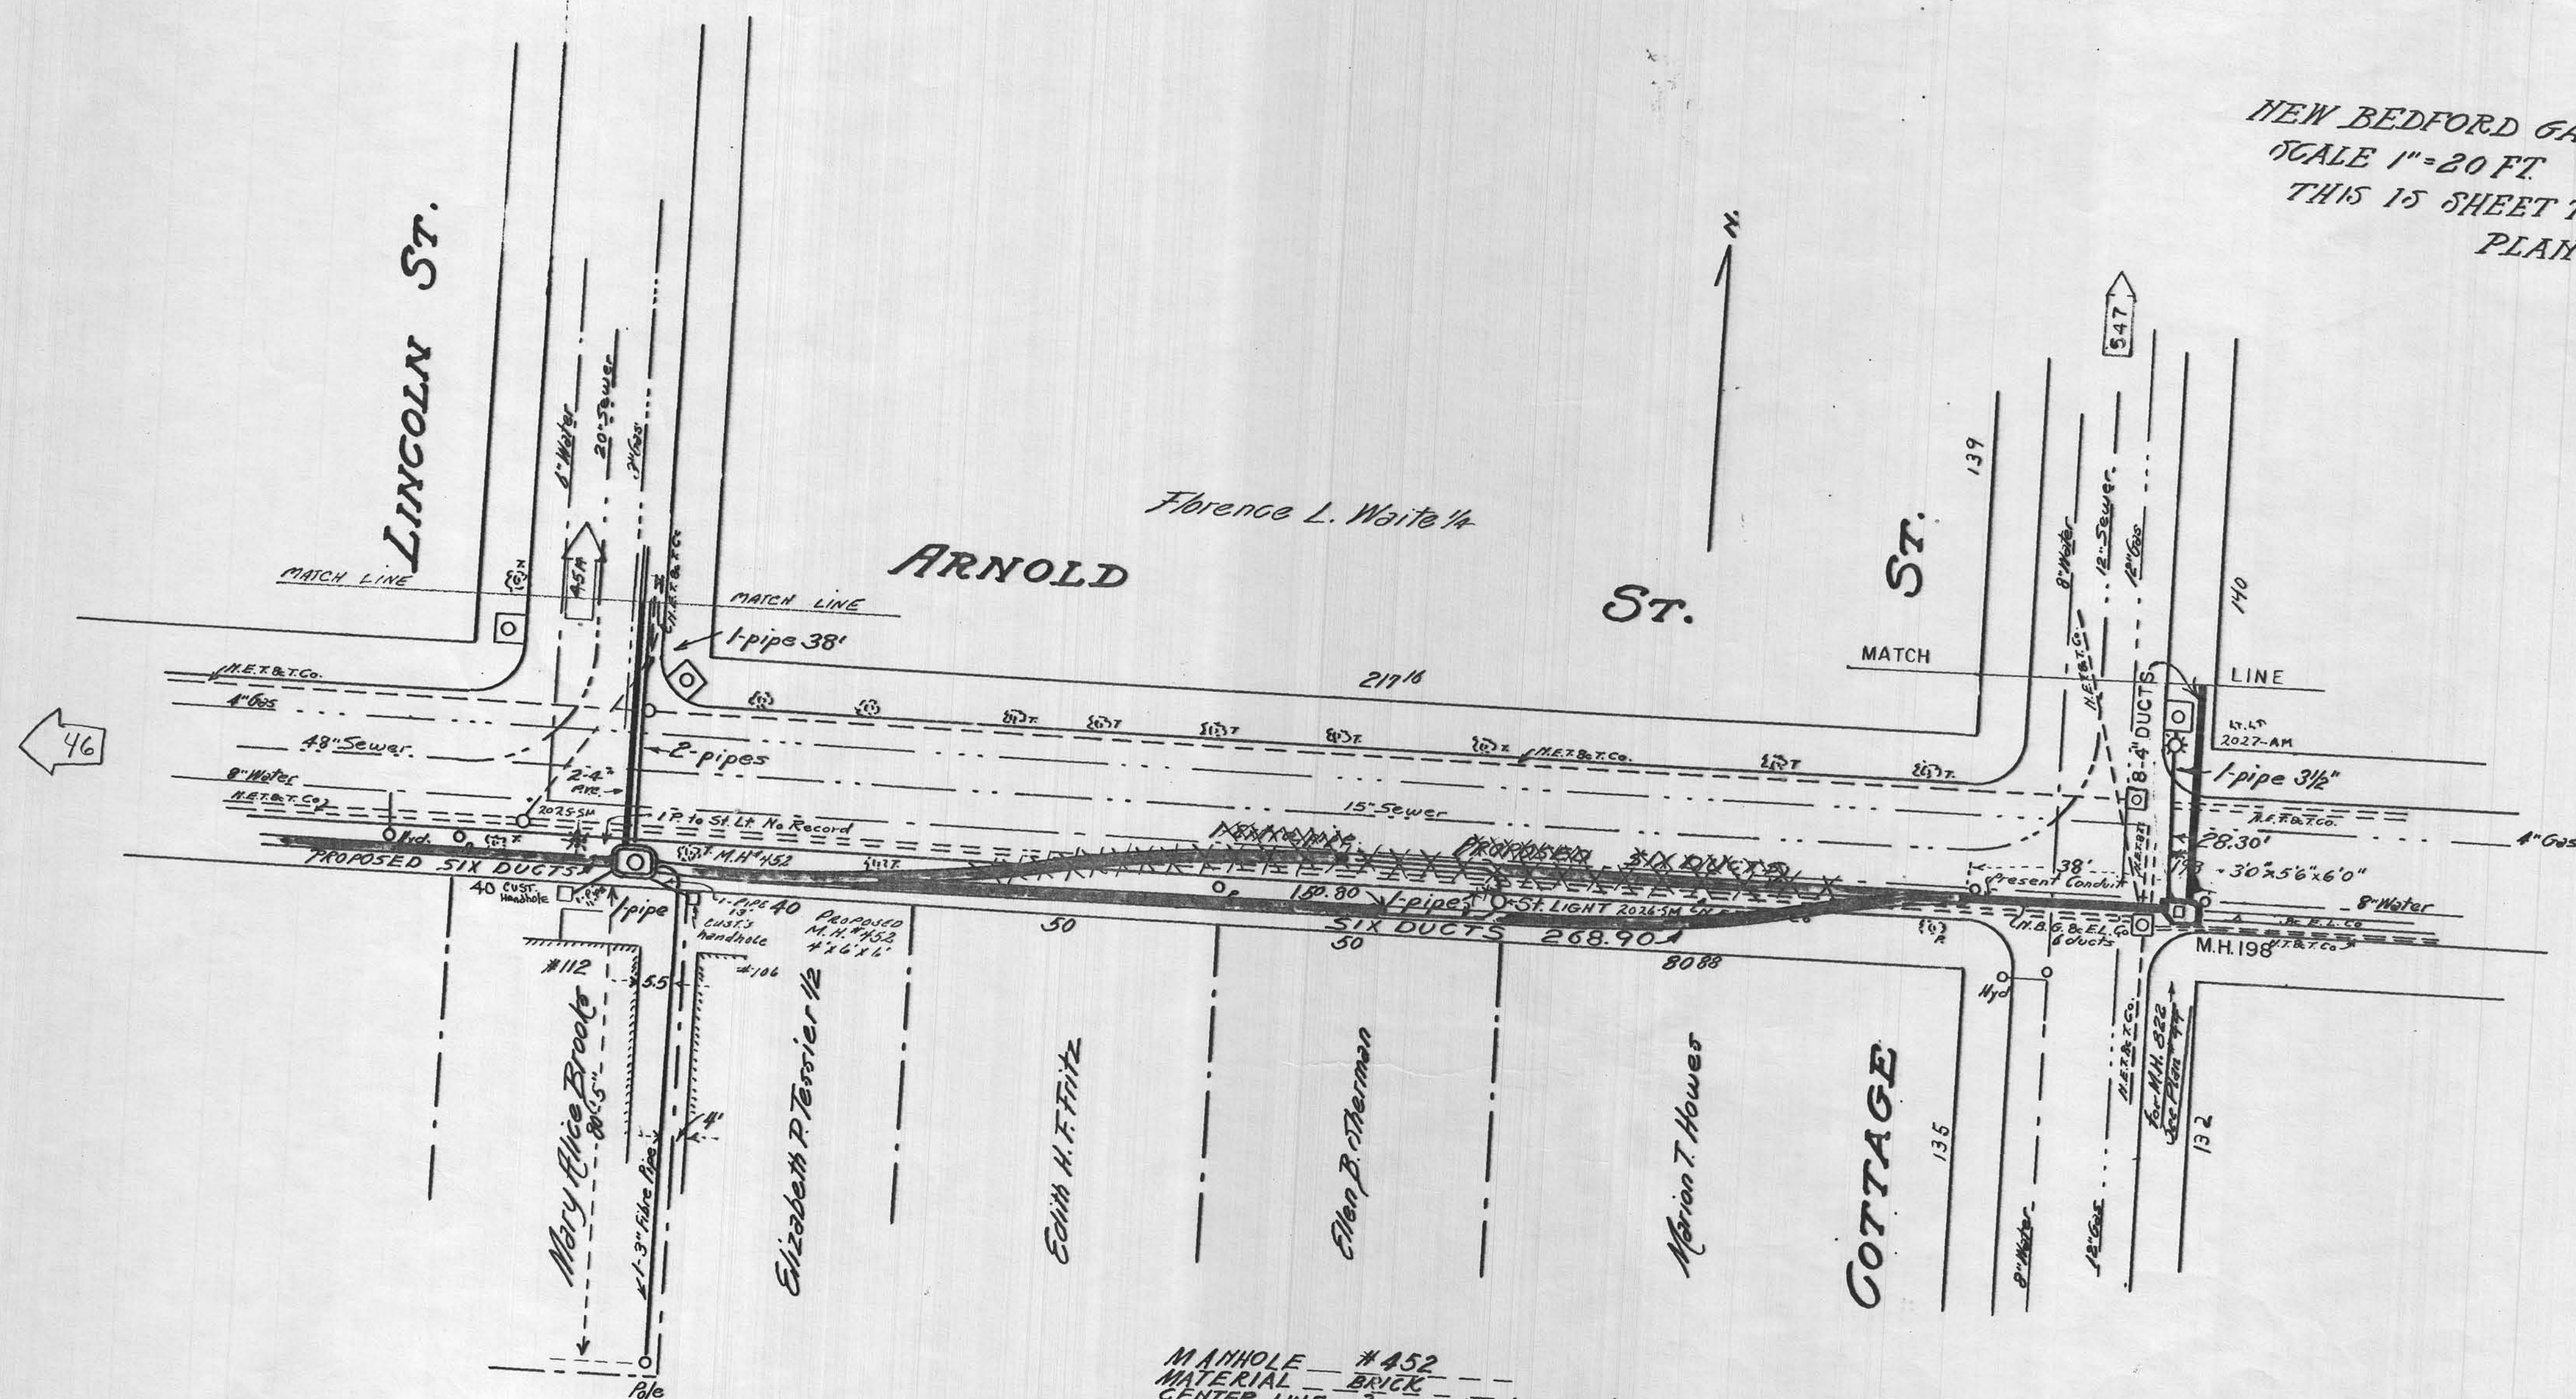

MANHOLE - #452
 MATERIAL - BRICK
 CENTER LINE - 2 FT. West of East CURB OF Lincoln St.
 - 4 FT. South of South CURB OF Arnold St.
 SIZE INTERIOR - EAST AND WEST - 6 FEET
 NORTH - SOUTH - 4 FEET
 SIZE EXTERIOR - EAST AND WEST - 7.33 FEET
 NORTH - SOUTH - 3.33 FEET
 DEPTH INTERIOR - 6 FEET
 EXTERIOR - 8.5 FEET

