


SHEET OF FOUR
SIX SHEETS

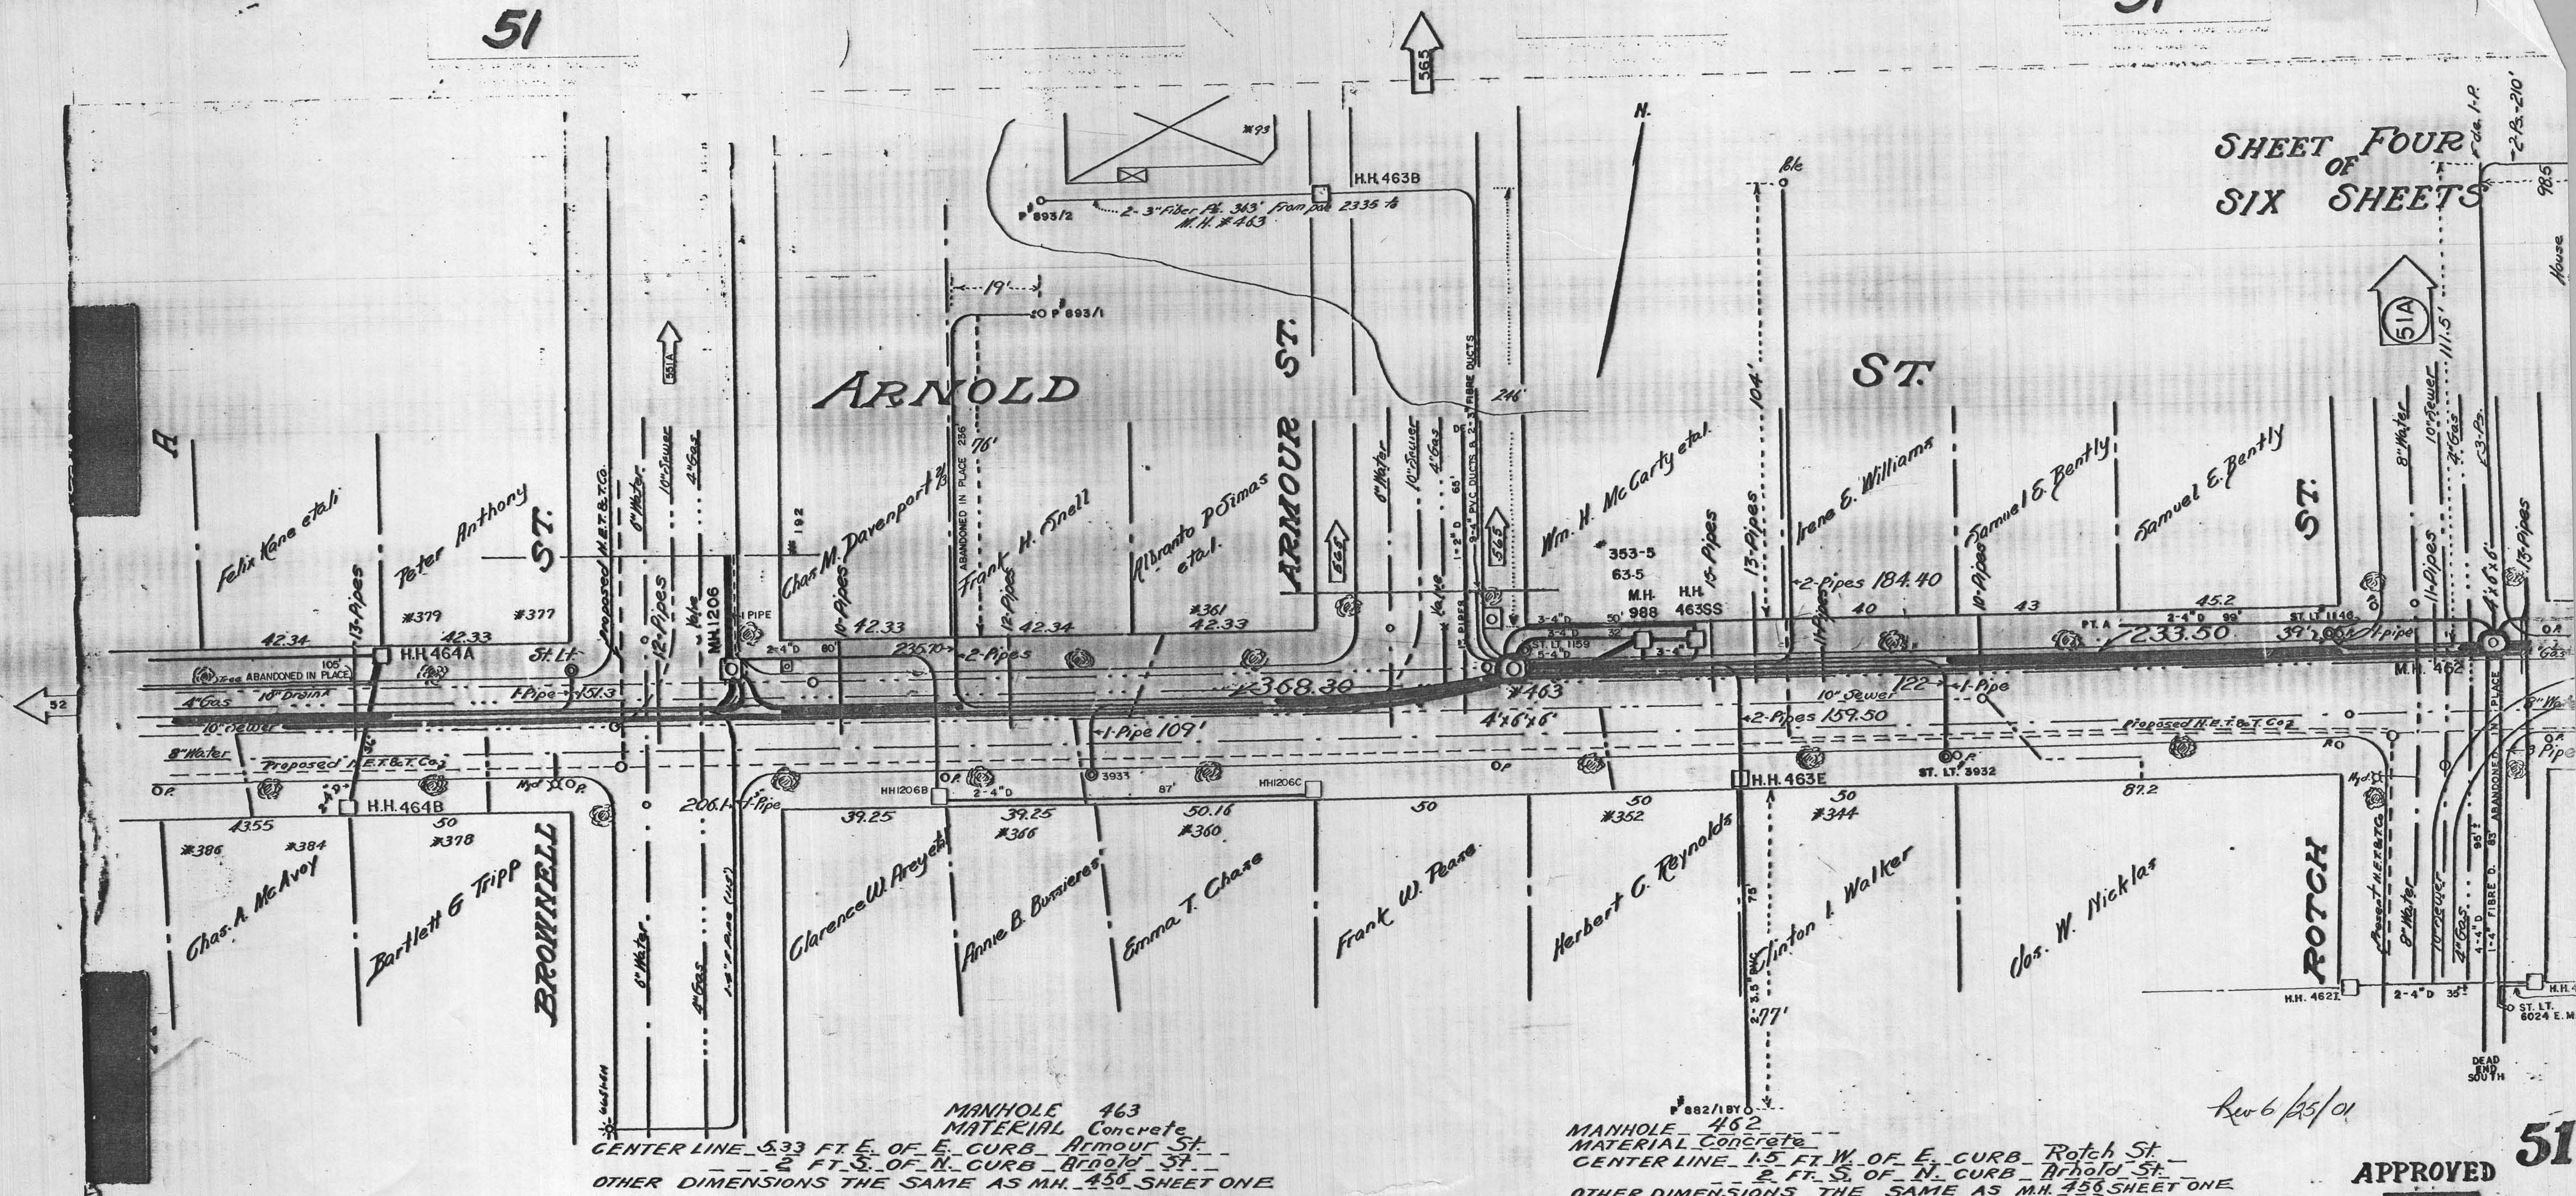

APPROVED

51

INSPECTOR OF WIRES
NEW BEDFORD, MASS.