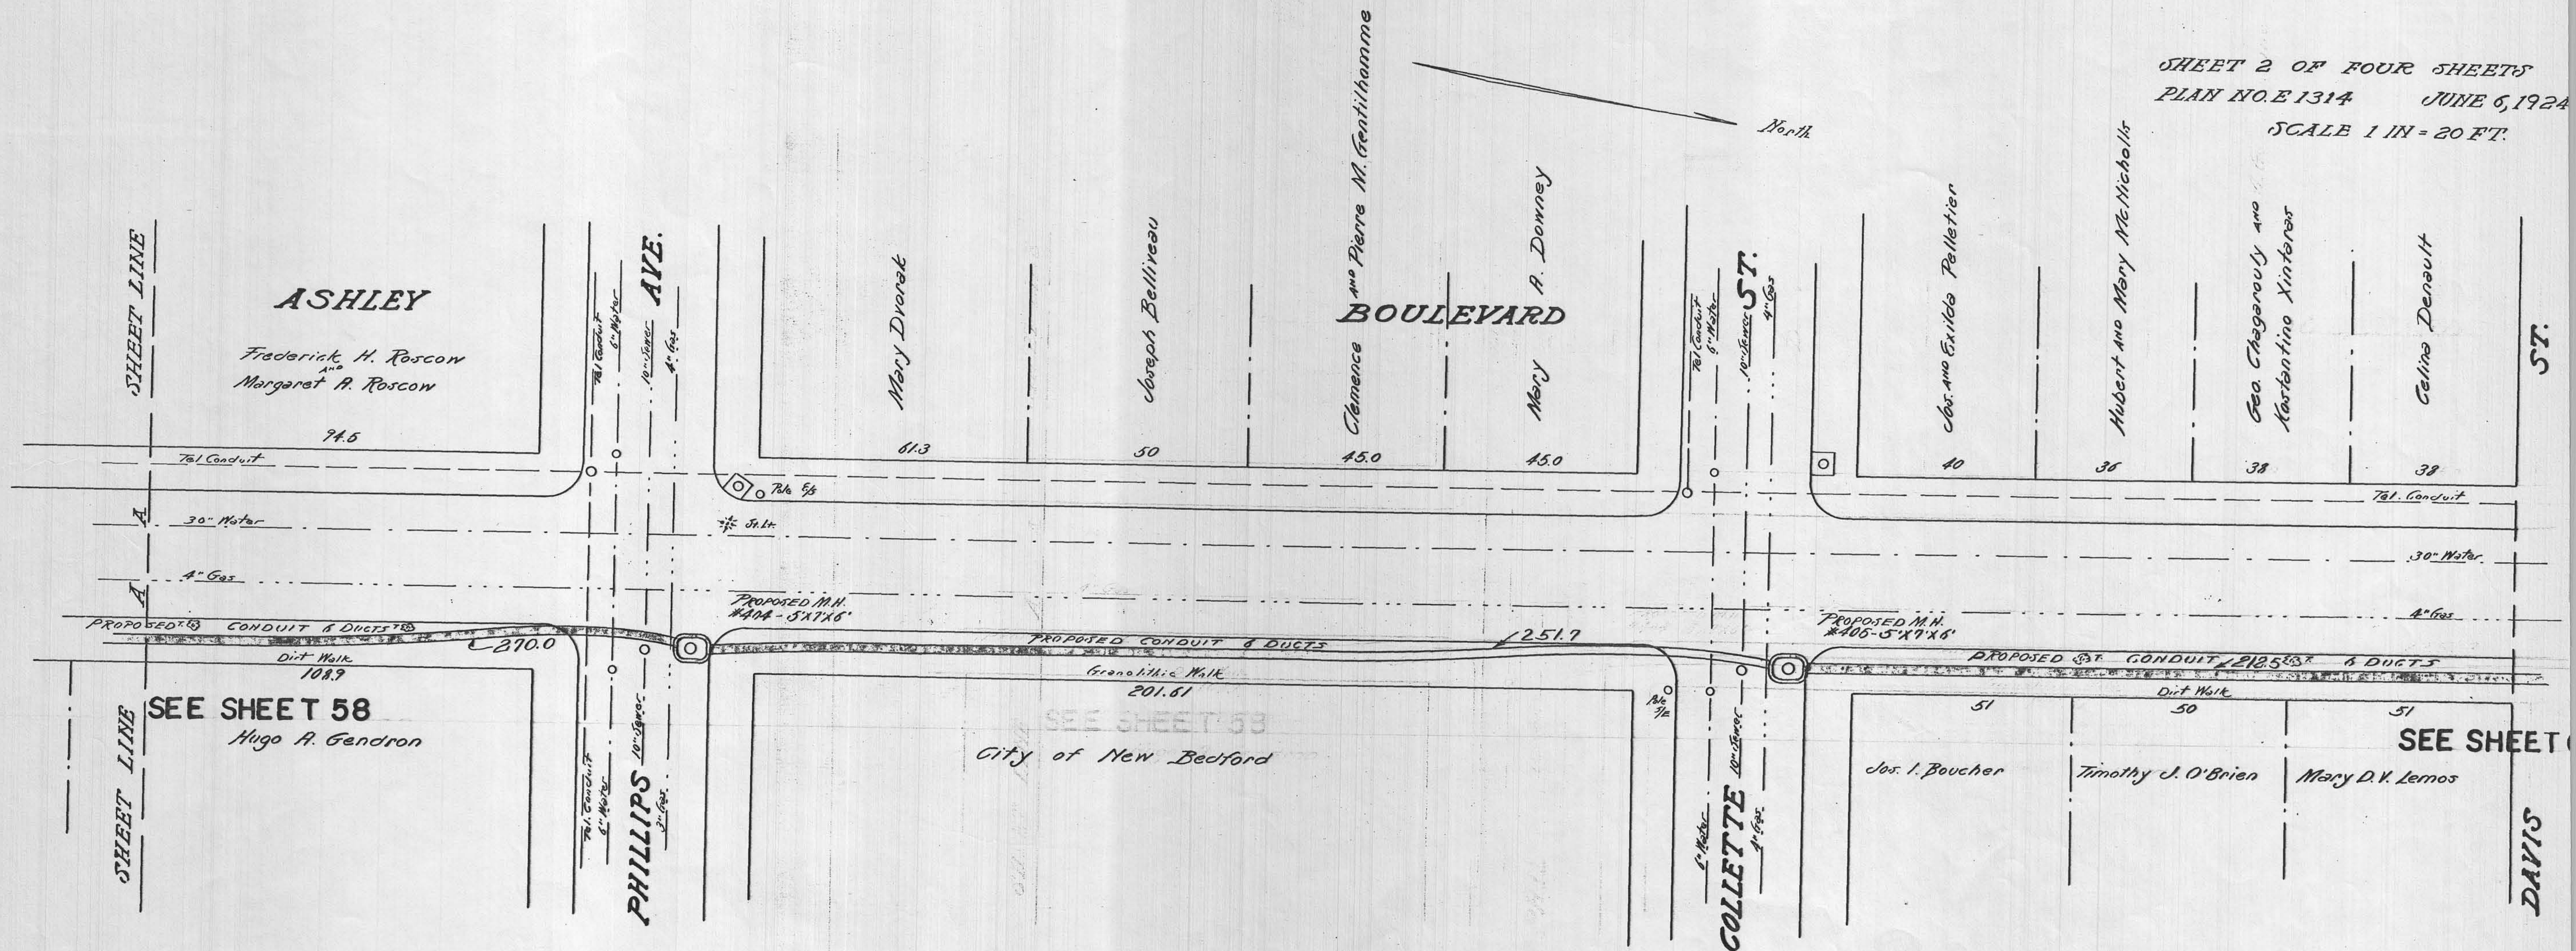


MANHOLE #404
 MATERIAL BRICK
 CENTER LINE 4 FT. SOUTH OF NORTH CURB OF PHILLIPS AVE
 5 FT. E. OF E. CURB OF ASHLEY BOULEVARD
 NOTE: OTHER DIMENSIONS THE SAME AS MANHOLE #403 (SHEET ONE)

MANHOLE #405
 MATERIAL BRICK
 CENTER LINE 4 FT. SOUTH OF NORTH CURB OF COLLETTE ST
 5 FT. E. OF E. CURB OF ASHLEY BOULEVARD
 NOTE: OTHER DIMENSIONS THE SAME AS MANHOLE #403 (SHEET ONE)

LOCATION APPROVED,
 George A. Ory
 City Engineer