
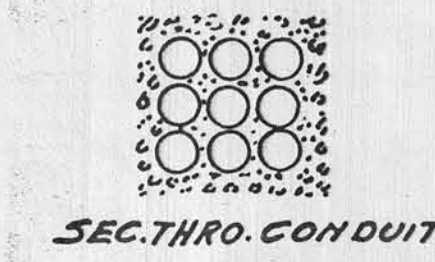


PLAN SHOWING
 PROPOSED UNDERGROUND CONDUIT & MANHOLE
 LOCATIONS
 TO ACCOMPANY PETITION OF
 NEW BEDFORD GAS & EDISON LIGHT COMPANY
 SCALE 1"=20 FT. SEPT 19, 1925
 PLAN NO.E.1554

THIS IS SHEET ONE OF TWO SHEETS

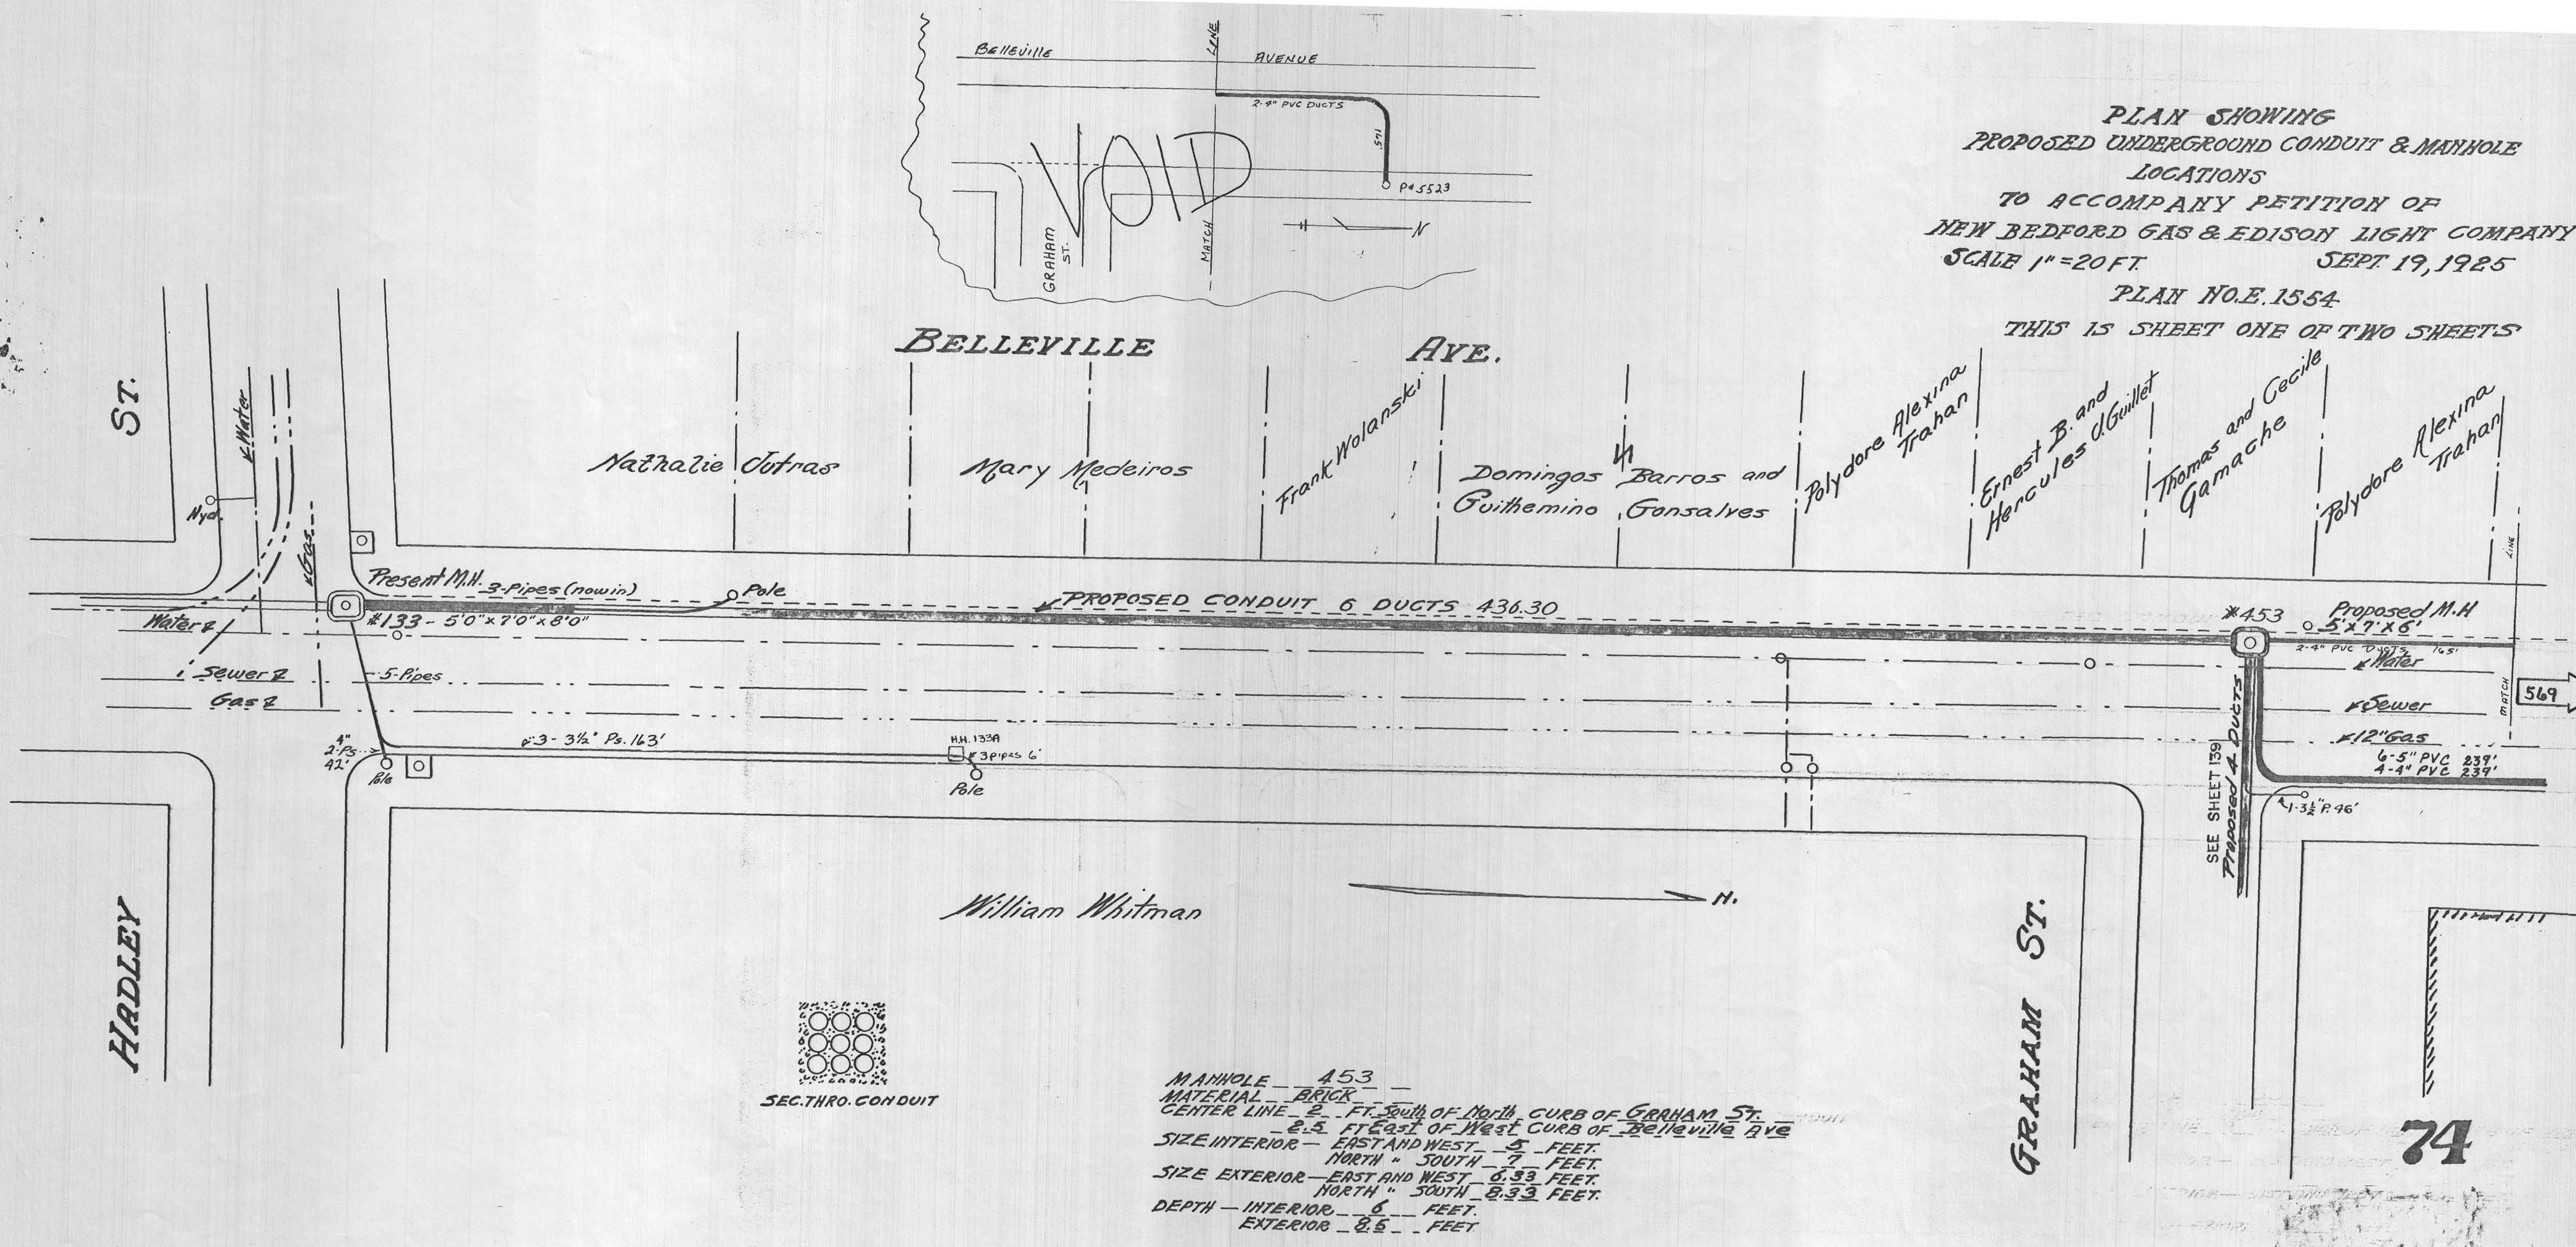

MANHOLE - 453 -
 MATERIAL - BRICK -
 CENTER LINE - 2.5 FT. SOUTH OF NORTH CURB OF GRAHAM ST.
 - 2.5 FT. EAST OF WEST CURB OF BELLEVILLE AVE
 SIZE INTERIOR - EAST AND WEST - 5 FEET.
 NORTH " SOUTH - 7 FEET.
 SIZE EXTERIOR - EAST AND WEST - 6.33 FEET.
 NORTH " SOUTH - 8.33 FEET.
 DEPTH - INTERIOR - 6 FEET.
 EXTERIOR - 8.5 FEET