

PERMIT NO.

23284



CITY OF NEW BEDFORD

DATE 9-10-02

SEWER AND/OR STORM DRAIN PERMIT

This certifies that permission is granted to

TOWN OF ACUSHNET (MARC ZAWATSKY - PROJECT MANAGER)

Property Owner

Address

Tel.

to connect a sewer and/or storm drain located at EXISTING SEWER MANHOLE STATION 2+92 PECKHAM RD.

Assessor's Plot ACUSH. 137B, Lot 95, to the sewer and/or storm drain in PECKHAM ROAD Street

to be laid in accordance with the conditions in this application and the City of New Bedford ordinances.

TYPE OF USE: ☐ RESIDENTIAL ☐ COMMERICAL ☐ INDUSTRIAL ☒ OTHER

18,480 GPD

If applicant other than actual property owner, attach Letter of Authorization from Property Owner.

Name SEE ABOVE Tel.

Mailing Address.

The Bonded Contractor/Drain Layer authorized to perform this work is:

DICON CONST. NO R.I.

Name

Address

Tel.

Type of Pipe Required: AS PER PLANS TO BE SUBMITTED

PERMIT EXPIRES ONE YEAR AFTER DATE OF ISSUE

- \* Requires separate connections for sewage and storm drain where applicable. Storm water cannot be discharged to a sanitary sewer.
- \* All work must be inspected and approved by a D.P.W. inspector before backfilling.
- \* If this connection is to be part of a private service shared jointly with other building owners, attach copy of Recorded Joint Maintenance Agreement.
- \* Permits can be issued to Industrial and/or Commercial Applicants only upon receipt and approval by the Commissioner of Public Works of required plans and supplemental information.
- \* In addition, a City-issued Industrial User Discharge Permit and/or a Sewer Extension/Connection Permit issued by the Commonwealth of Massachusetts D.E.P. shall be required by the City for Industrial Discharge into the sewer system.

Industrial User Discharge Permit No. NA Date.

Comm. Mass. Sewer Conn./Ext. Permit No. # W017986 Date 12-6-01

A Filing and Inspection Fee of \$150.00, plus an Entrance Fee of \$..... where applicable, must accompany this application.

Bank # BOSTON SAFE DEPOSIT + TRUST Check # 052131 Date: 9-10-02 Receipt # 4416

Other requirements: CONT. MUST BECOME BONDED + FULL STREET OBSTRUCTION + DIST. PERMITS  
PLANS TO BE SUBMITTED + ATTACHED / MUST SUBMIT COPY OF SEWER EXTENSION PERMIT  
+ PLANS OF PROPOSED EXTENTION

☒ Sewer

Connection made to

Part of jointly-shared private line ☐ Yes ☒ No

☐ Storm Drain

Applicant agrees to abide by the above terms, as well as all pertinent ordinances of the City of New Bedford, and such other special rules as the Commissioner of Public Works may deem necessary

Lawrence D. Norden  
Commissioner of Public Works

MHS  
Signature of Property Owner or Representative

INSPECTOR'S REPORT

INSPECTED BY:

DATE:


COMMENTS:

☐ APPROVED

☐ DISAPPROVED

SIGNATURE

SKETCH PLAN

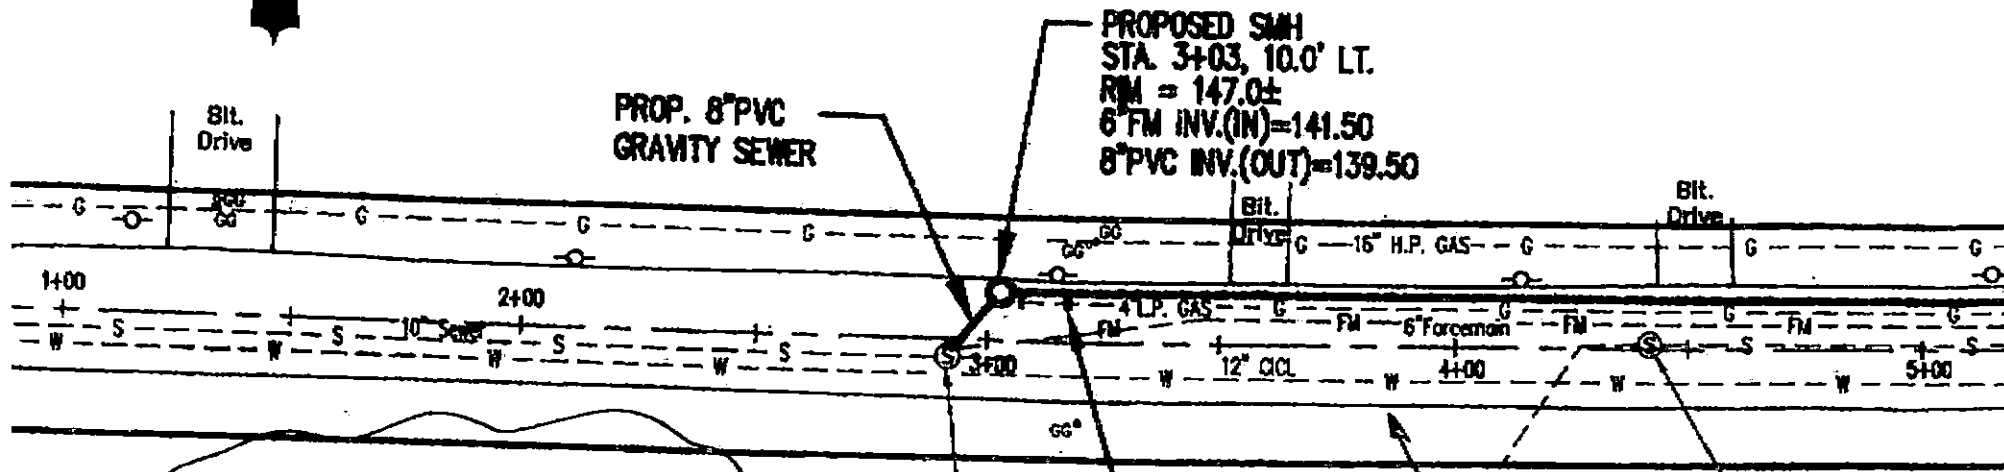

PROP. 8" PVC  
GRAVITY SEWER

PROPOSED SMH  
STA. 3+03, 10.0' LT.  
RIM = 147.0±  
6" FM INV.(IN)=141.50  
8" PVC INV.(OUT)=139.50

Flow To ACUSHNET AYE

SMH — S  
Rim=147.15  
8" inv.(in)=138.89 east  
6" inv.(in)=141.03 forcemain  
10" inv.(out)=138.40 west

PROP. 8" PVC INV.(IN)=139.00  
(CONNECT 8" GRAVITY SEWER TO  
EXISTING CITY OF NEW BEDFORD  
SEWER MANHOLE)

CAP 4" GAS  
BACK 10'

SMH  
Rim=147.24  
6" inv.(in)=138.59 west  
8" inv.(out)=138.23 east

PECKHAM RD.

RD SIDE  
RGY028

N  
↓

PERMIT NO.

CITY OF NEW BEDFORD

DATE.....

## SEWER AND/OR STORM DRAIN PERMIT

**SAMPLE ONLY**

This certifies that permission is granted to

Don & Anshnet

Property Owner

Address

to connect a sewer and/or storm drain located at EXISTING SEWER MANHOLE STA 2+32(+) PECKHAM ROAD  
Assessor's Plot 137A, Lot 95, to the sewer and/or storm drain in PECKHAM ROAD SEWER

to be laid in accordance with the conditions in this application and the City of New Bedford ordinances

TYPE OF USE: ☐ RESIDENTIAL ☐ COMMERCIAL ☐ INDUSTRIAL ☒ OTHER

If applicant other than actual property owner, attach Letter of Authorization from Property Owner.

Name.....Tel.....

Mailing Address.....

The Bonded Contractor/Drain Layer authorized to perform this work is:

Name

Address

Tel.

Type of Pipe Required:.....

**PERMIT EXPIRES ONE YEAR AFTER DATE OF ISSUE**

- Requires separate connections for sewage and storm drain where applicable. Storm water cannot be discharged to a sanitary sewer.
- All work must be inspected and approved by a D.P.W. Inspector before backfilling.
- If this connection is to be part of a private service shared jointly with other building owners, attach copy of Recorded Joint Maintenance Agreement.
- Permits can be issued to Industrial and/or Commercial Applicants only upon receipt and approval by the Commissioner of Public Works of required plans and supplemental information.
- In addition, a City-issued Industrial User Discharge Permit and/or a Sewer Extension/Connection Permit issued by the Commonwealth of Massachusetts D.B.P. shall be required by the City for Industrial Discharge into the sewer system.

Industrial User Discharge Permit No.....Date.....

Comm. Mass. Sewer Conn./Ext. Permit No. W017986 Date 12/6/01

A Filing and Inspection Fee of \$....., plus an Entrance Fee of \$..... where applicable, must accompany this application.

Bank #.....Check #.....Date:.....Receipt #.....

Other requirements:.....

☒ SewerConnection made to ☐ Storm Drain Part of jointly-shared private line ☐ Yes ☐ No

Applicant agrees to abide by the above terms, as well as all pertinent ordinances of the City of New Bedford, and such other special rules as the Commissioner of Public Works may deem necessary

Commissioner of Public Works

Signature of Property Owner or Representative

**SAMPLE**

INSPECTOR'S REPORT