


CITY OF NEW BEDFORD SEWER AND/OR STORM DRAIN PERMIT

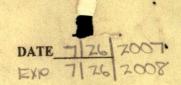

This certifies that permission is granted to Antonio a Joana Comos 845 Church **Property Owner** To connect a sewer and/or storm drain located at. 845 Church 5+. Crony's Auto Jales & Sorvice To be laid in accordance with the conditions in this application and the City of New Bedford ordinances. FLOW NIA G.P.D. COMMERCIAL INDUSTRIAL TYPE OF USE: RESIDENTIAL If applicant other than actual property owner, attach Letter of Authorization from Property Owner. Mailing Address..... The Bonded Contractor/Drain Layer authorized to perform this work is: Antonio Gomes andwork himself. Address Name Type of Pipe Required: AS FROM ONLOW WOLL WOLLDON. PERMIT EXPIRES ONE YEAR AFTER DATE OF ISSUE Requires separate connections for sewage and storm drain where applicable. Storm water cannot be discharged to a sanitary sewer. All work must be inspected and approved by a D.P.I. inspector before backfilling. If this connection is to be part of a private service shared jointly with other building owners, attach copy of Recorded Joint Maintenance Agreement. Permits can be issued to Industrial and/or Commercial Applicants only upon receipt and approval by the Commissioner of Public Infrastructure of required plans and supplemental information. In addition, a City-issued Industrial User Discharge Permit and/or a Sewer Extension/Connection Permit issued by the Commonwealth of Massachusetts D.E.P. shall be required by the City for Industrial Discharge into the sewer system. A Filing and Inspection Fee of \$...... where applicable, must accompany this application. Date 7/26/07 Check# Other requirements: must call for inspection - ZH br notice (508) Sewer YES NO Part of jointly-shared private line Connection made to Storm Drain Applicant agrees to abide by the above terms, as well as all pertinent ordinances of the City of New Bedford, and such other special rules as the Commissioner of Public Infrastructure and/or City Engineer may deem necessary Juleans / comes Signature of Property Owner or Representative City Engineer INSPECTOR'S REPORT INSPECTED BY: Bob Biche DATE: 12 8 07 Par Bob, this was done COMMENTS: according to plan - su attached full size copy, · system details. APPROVED DISAPPROVED **SIGNATURE**

SKETCH PLAN



CITY OF NEW BEDFORD

SEWER AND/OR STORM DRAIN PERMIT 23994 This certifies that permission is granted to Tel. (MAOLTUS Antonio e James Comes 845 Church Property Owner To connect a sewer and/or storm drain located at 848 Church 5+. (Tony 5 Auto Jales & So-vice) Assessor's Plot 130F Lot 18 , to the sewer and/of storm drain in Church Street To be laid in accordance with the conditions in this application and the City of New Bedford ordinances. FLOW NIA G.P.D. RESIDENTIAL COMMERCIAL INDUSTRIAL If applicant other than actual property owner, attach Letter of Authorization from Property Owner. Name. NIA Tel. Mailing Address.... The Bonded Contractor/Drain Layer authorized to perform this work is: Address Name Type of Pipe Required: AS your Ottoole C yolan. PERMIT EXPIRES ONE YEAR AFTER DATE OF ISSUE Requires separate connections for sewage and storm drain where applicable. Storm water cannot be discharged to a sanitary sewer. All work must be inspected and approved by a D.P.I. inspector before backfilling. If this connection is to be part of a private service shared jointly with other building owners, attach copy of Recorded Joint Maintenance Agreement. Permits can be issued to Industrial and/or Commercial Applicants only upon receipt and approval by the Commissioner of Public Infrastructure of required plans and supplemental information. In addition, a City-issued Industrial User Discharge Permit and/or a Sewer Extension/Connection Permit issued by the Commonwealth of Massachusetts D.E.P. shall be required by the City for Industrial Discharge into the sewer system. Industrial User Discharge Permit No. NIA Date. A Filing and Inspection Fee of \$.150a, plus an Entrance Fee of \$...... where applicable, must accompany this application. Date 7/26/07 Check# 7054 Receipt#_ Other requirements: Must call for inspection - ZHbr notice (508) 979-1527. Sewer YES NO Part of jointly-shared private line Storm Drain Applicant agrees to abide by the above terms, as well as all pertinent ordinances of the City of New Bedford, and such other special rules as the Commissioner of Public Infrastructure and/or City Engineer may deem necessary / conun) Signature of Property Owner or Representative City Engineer INSPECTOR'S REPORT INSPECTED BY: Bob Bichel DATE: 12/8 07 80/129 **COMMENTS:** There was no studen attached ... was this APPROVED DISAPPROVED installed according toplan? RECHARGERS PER PLAN




CITY OF NEW BEDFORD SEWER AND/OR STORM DRAIN PERMIT

DATE 7/26/2007 EXP 7/26/2008

This certifies that permission is granted to

Antorio & Joanne Comes 843 Mur Property Owner Address	Tel. ()
To connect a sewer and/of storm drain located at 845	5t. CTONY'S Auto Sales & Sorvice
Assessor's Plot 1305 Lot 18 , to the sewer and/o storm d	rain C. C. Mwr.ch Street
To be laid in accordance with the conditions in this application and TYPE OF USE; RESIDENTIAL COMMERCIAL	the City of New Bedford ordinances. INDUSTRIAL FLOW NIA G.P.D.
	this work is:
Name Address Type of Pipe Required: AS Som Attached.	Yolan. Tel.
PERMIT EXPIRES ONE YEAR AFTER DATE OF ISSUE	
Joint Maintenance Agreement. Permits can be issued to Industrial and/or Commercial App Public Infrastructure of required plans and supplemental in In addition, a City-issued Industrial User Discharge Permit Commonwealth of Massachusetts D.E.P. shall be required Industrial User Discharge Permit No	ctor before backfilling. Sintly with other building owners, attach copy of Recorded control of the control of the commissioner of the commissione
other special rules as the Commissioner of Public Infrastru	cture and/or City Engineer may deem necessary
City Engineer	Signature of Property Owner or Representative
INSPECTO	R'S REPORT
INSPECTED BY: Biche DATE: 12/3/07 COMMENTS: MISTRUCES PURICE CONTRACTOR BUSHT WENG STONE FOR ROCHARD SE APPROVED DISAPPROVED	Thursday 8-5 11/29/07 drain inspection in parking lot

SKETCH PLAN

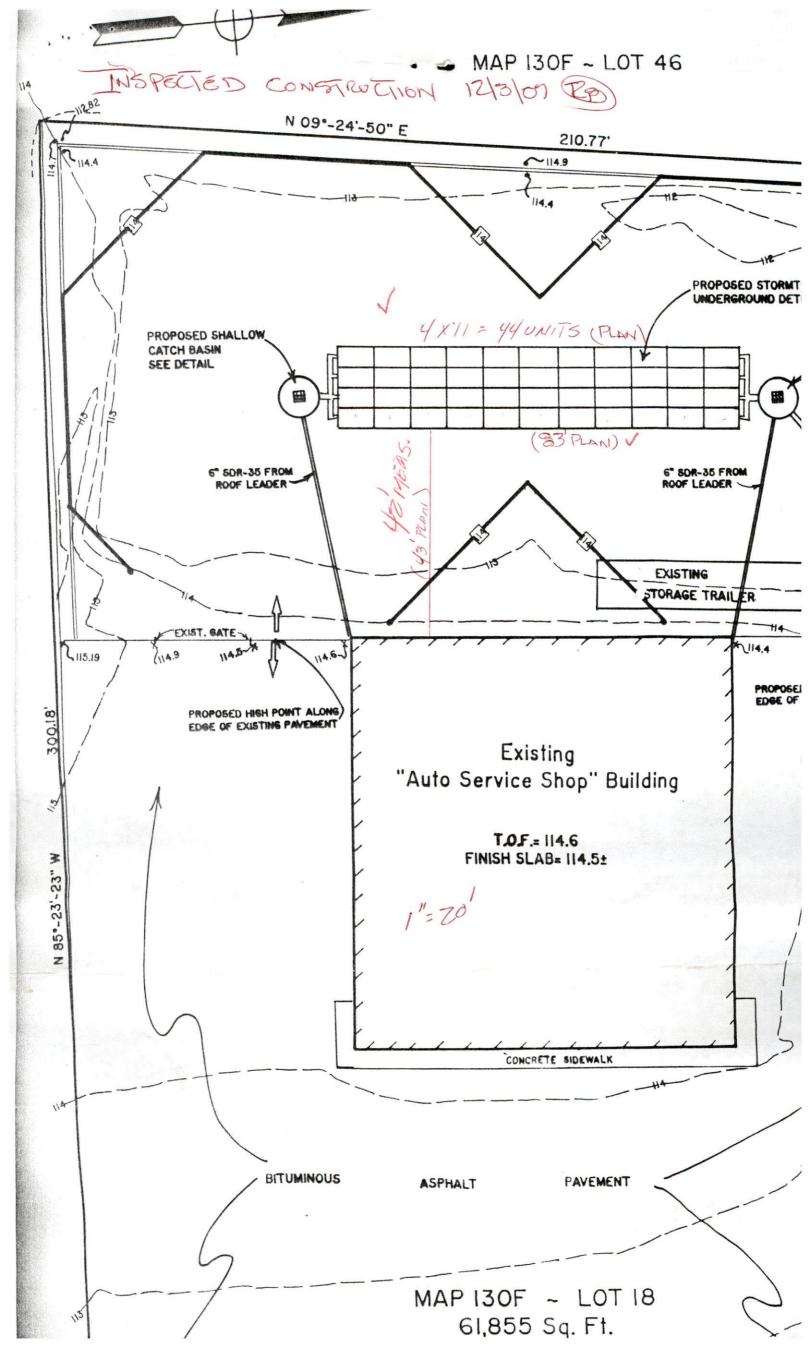



CITY OF NEW BEDFORD SEWER AND/OR STORM DRAIN PERMIT

DATE 7/26/2007 EXP 7/26/2008

This certifies that permission is granted to

Antorio & Joanna Cornes 845 Chur Property Owner Address	
To connect a sewer and/or storm drain located at 845 Chi	wich St. Crosy's Auto Jales & Sorvice
Assessor's Plot .130F. Lot. 18, to the sewer and/or storm de	rain in Church St. Street
To be laid in accordance with the conditions in this application and TYPE OF USE: RESIDENTIAL COMMERCIAL	the City of New Bedford ordinances. INDUSTRIAL FLOW N A G.P.D.
If applicant other than actual property owner, attach Letter of Autho	rization from Property Owner.
Mailing Address	
The Bonded Contractor/Drain Layer authorized to perform	did the work himself
Name Address Type of Pipe Required: AS YEAR AMAGUEL.	Yolom. Tel.
PERMIT EXPIRES ONE YEAR AFTER DATE OF ISSUE	
Requires separate connections for sewage and storm drain	where applicable. Storm water cannot be discharged to a
 sanitary sewer. All work must be inspected and approved by a D.P.I. inspe 	ctor before backfilling.
 If this connection is to be part of a private service shared jo 	pintly with other building owners, attach copy of Recorded
Joint Maintenance Agreement. Permits can be issued to Industrial and/or Commercial App	olicants only upon receipt and approval by the Commissioner of
Public Infrastructure of required plans and supplemental in	formation.
 In addition, a City-issued Industrial User Discharge Permit Commonwealth of Massachusetts D.E.P. shall be required 	and/or a Sewer Extension/Connection Permit issued by the
Industrial User Discharge Permit No	Date
Comm. Mass. Sewer Conn./Ext. Permit No	Date
	tion - 24 hr notice (508) 979-1527
Connection made to Sewer Part of jointly-shared p	private line YES NO
Applicant agrees to abide by the above terms, as well as all other special rules as the Commissioner of Public Infrastru	pertinent ordinances of the City of New Bedford, and such cture and/or City Engineer may deem necessary
Durate M. O'Sudrade Jase	V Interior Horners
City Engineer	Signature of Property Owner or Representative
	R'S REPORT
	K S KEI OKI
INSPECTED BY:	
DATE:COMMENTS:	
APPROVED DISAPPROVED	
SIGNATURE	

SKETCH PLAN