


C-201

NO DP FOR END OF ROAD
→ SEE LEMOS ST LOW PRESSURE MAIN PLAN
THERE IS A COST FOR TAPPING INTO THESE STRES - SEE FOLDER

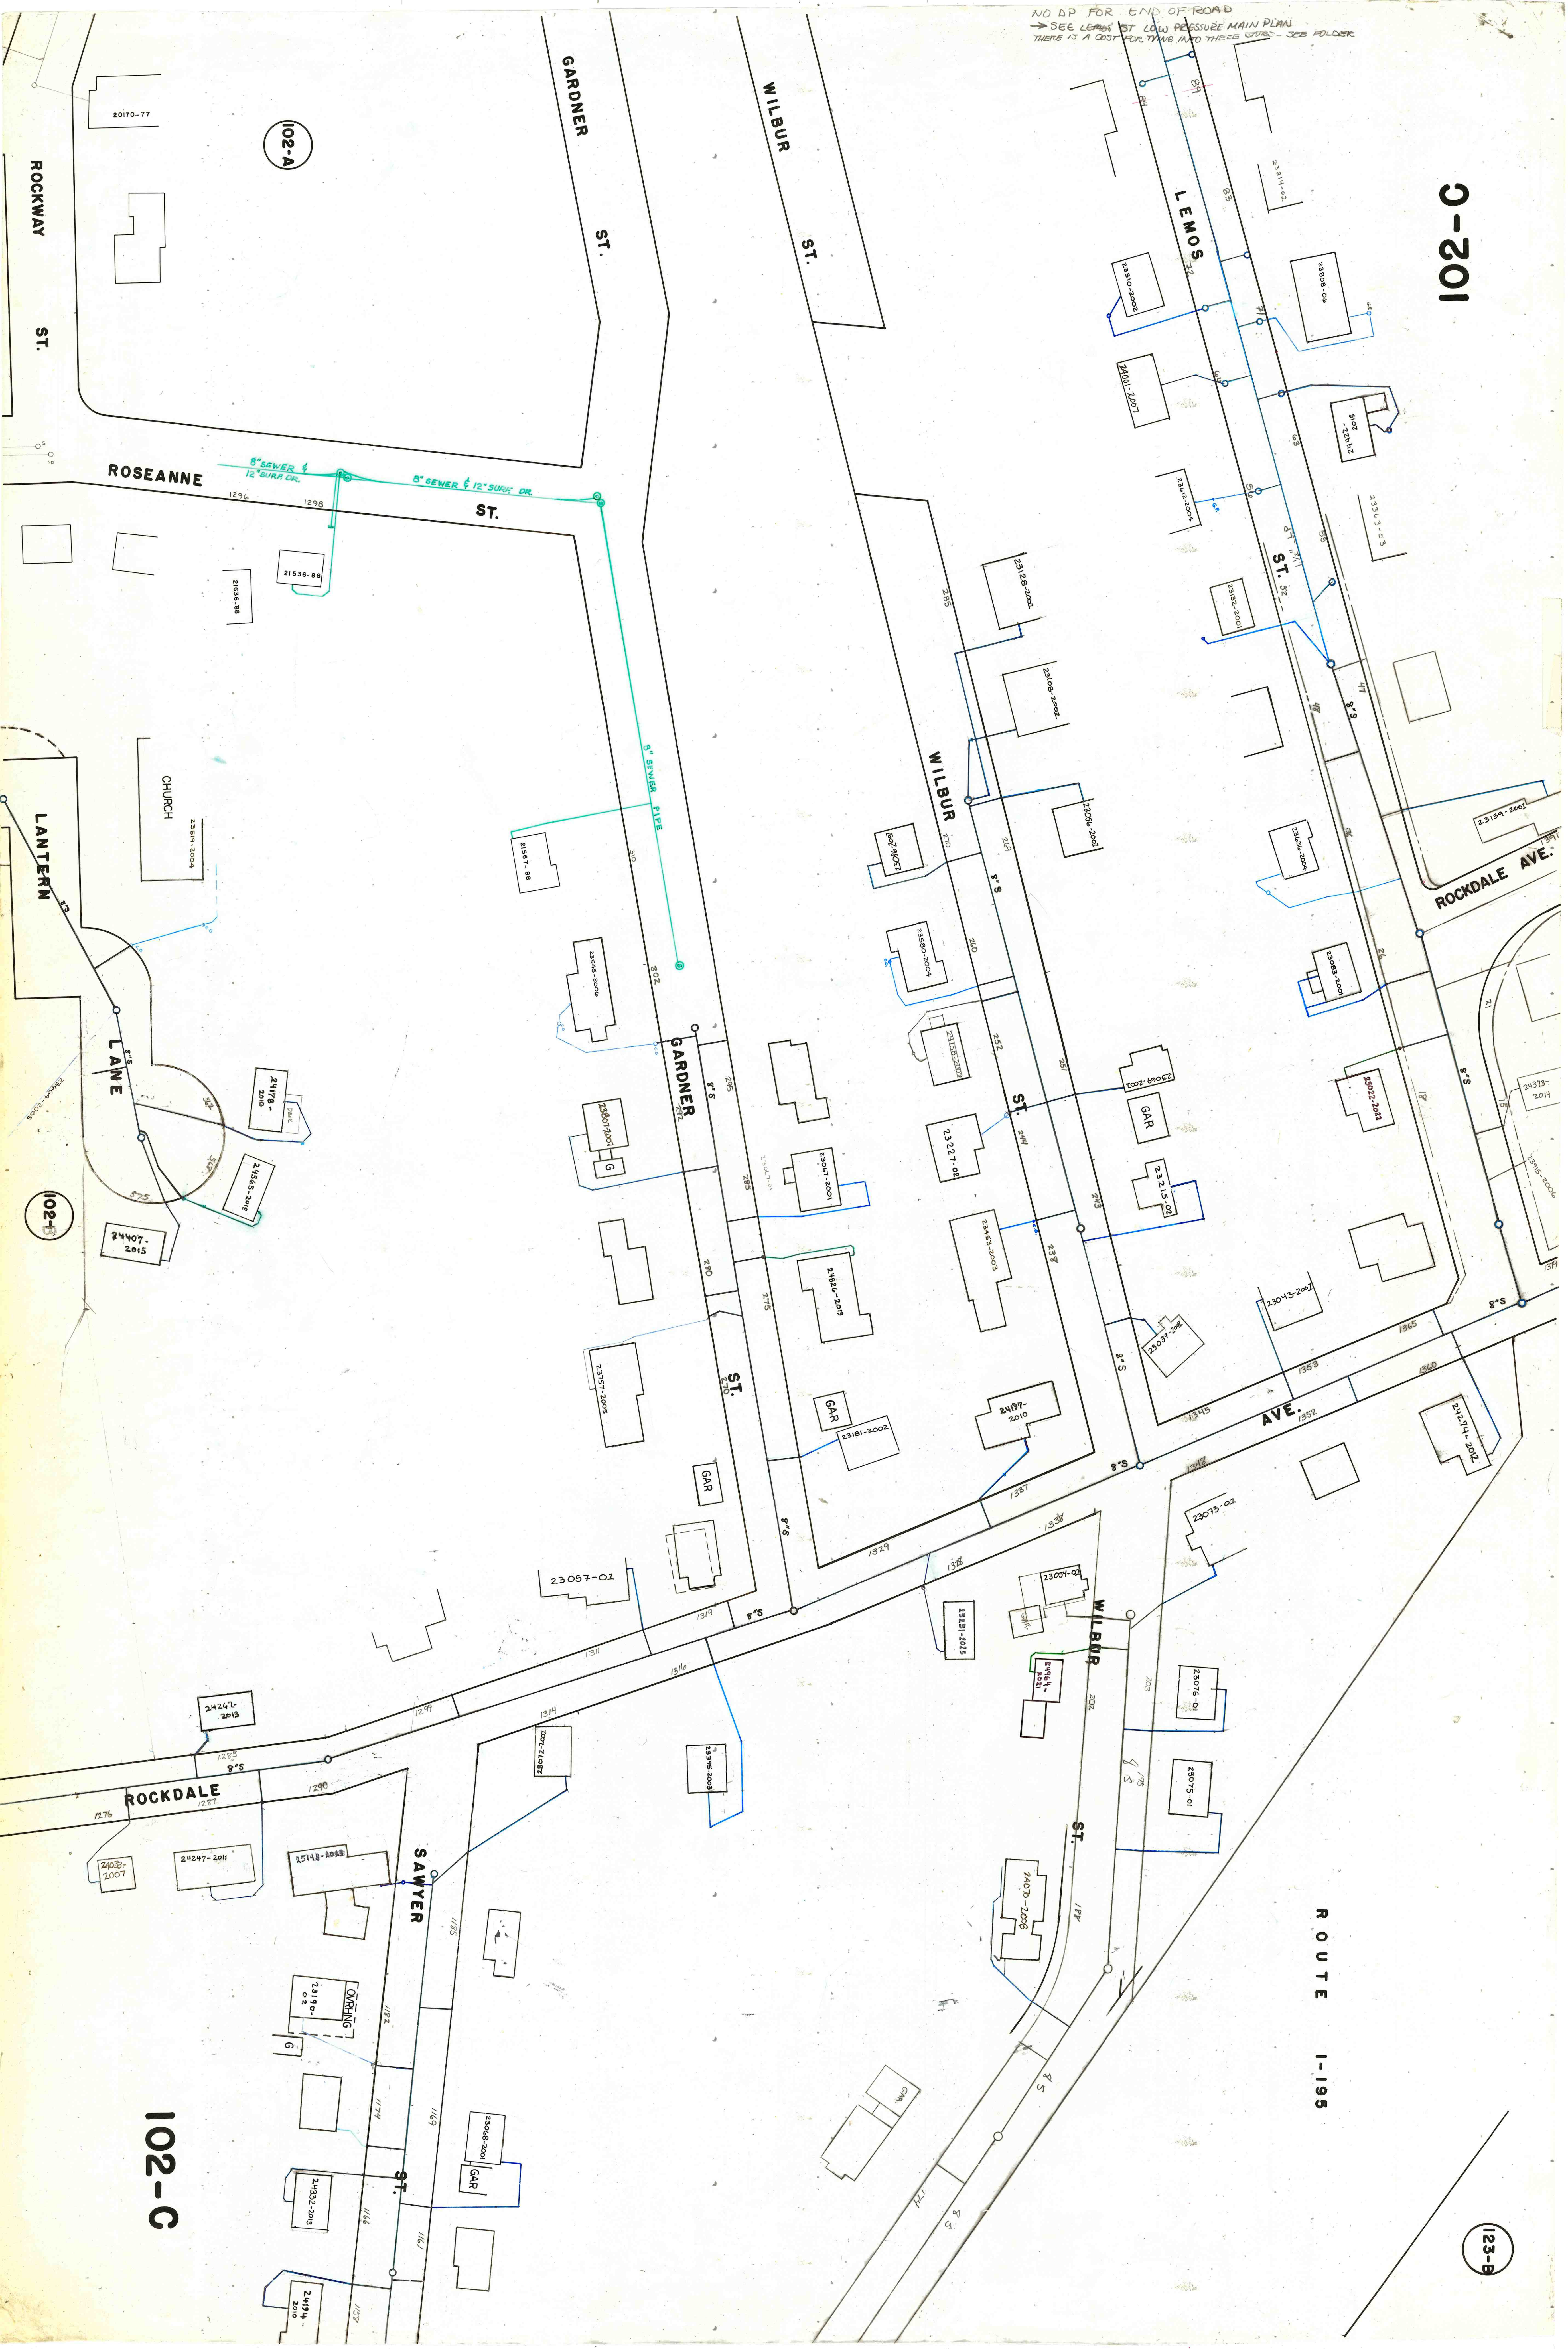

102-A

ROCKWAY ST.

LANTERN LANE

102-B

102-C

123-B

ROUTE 1-195