


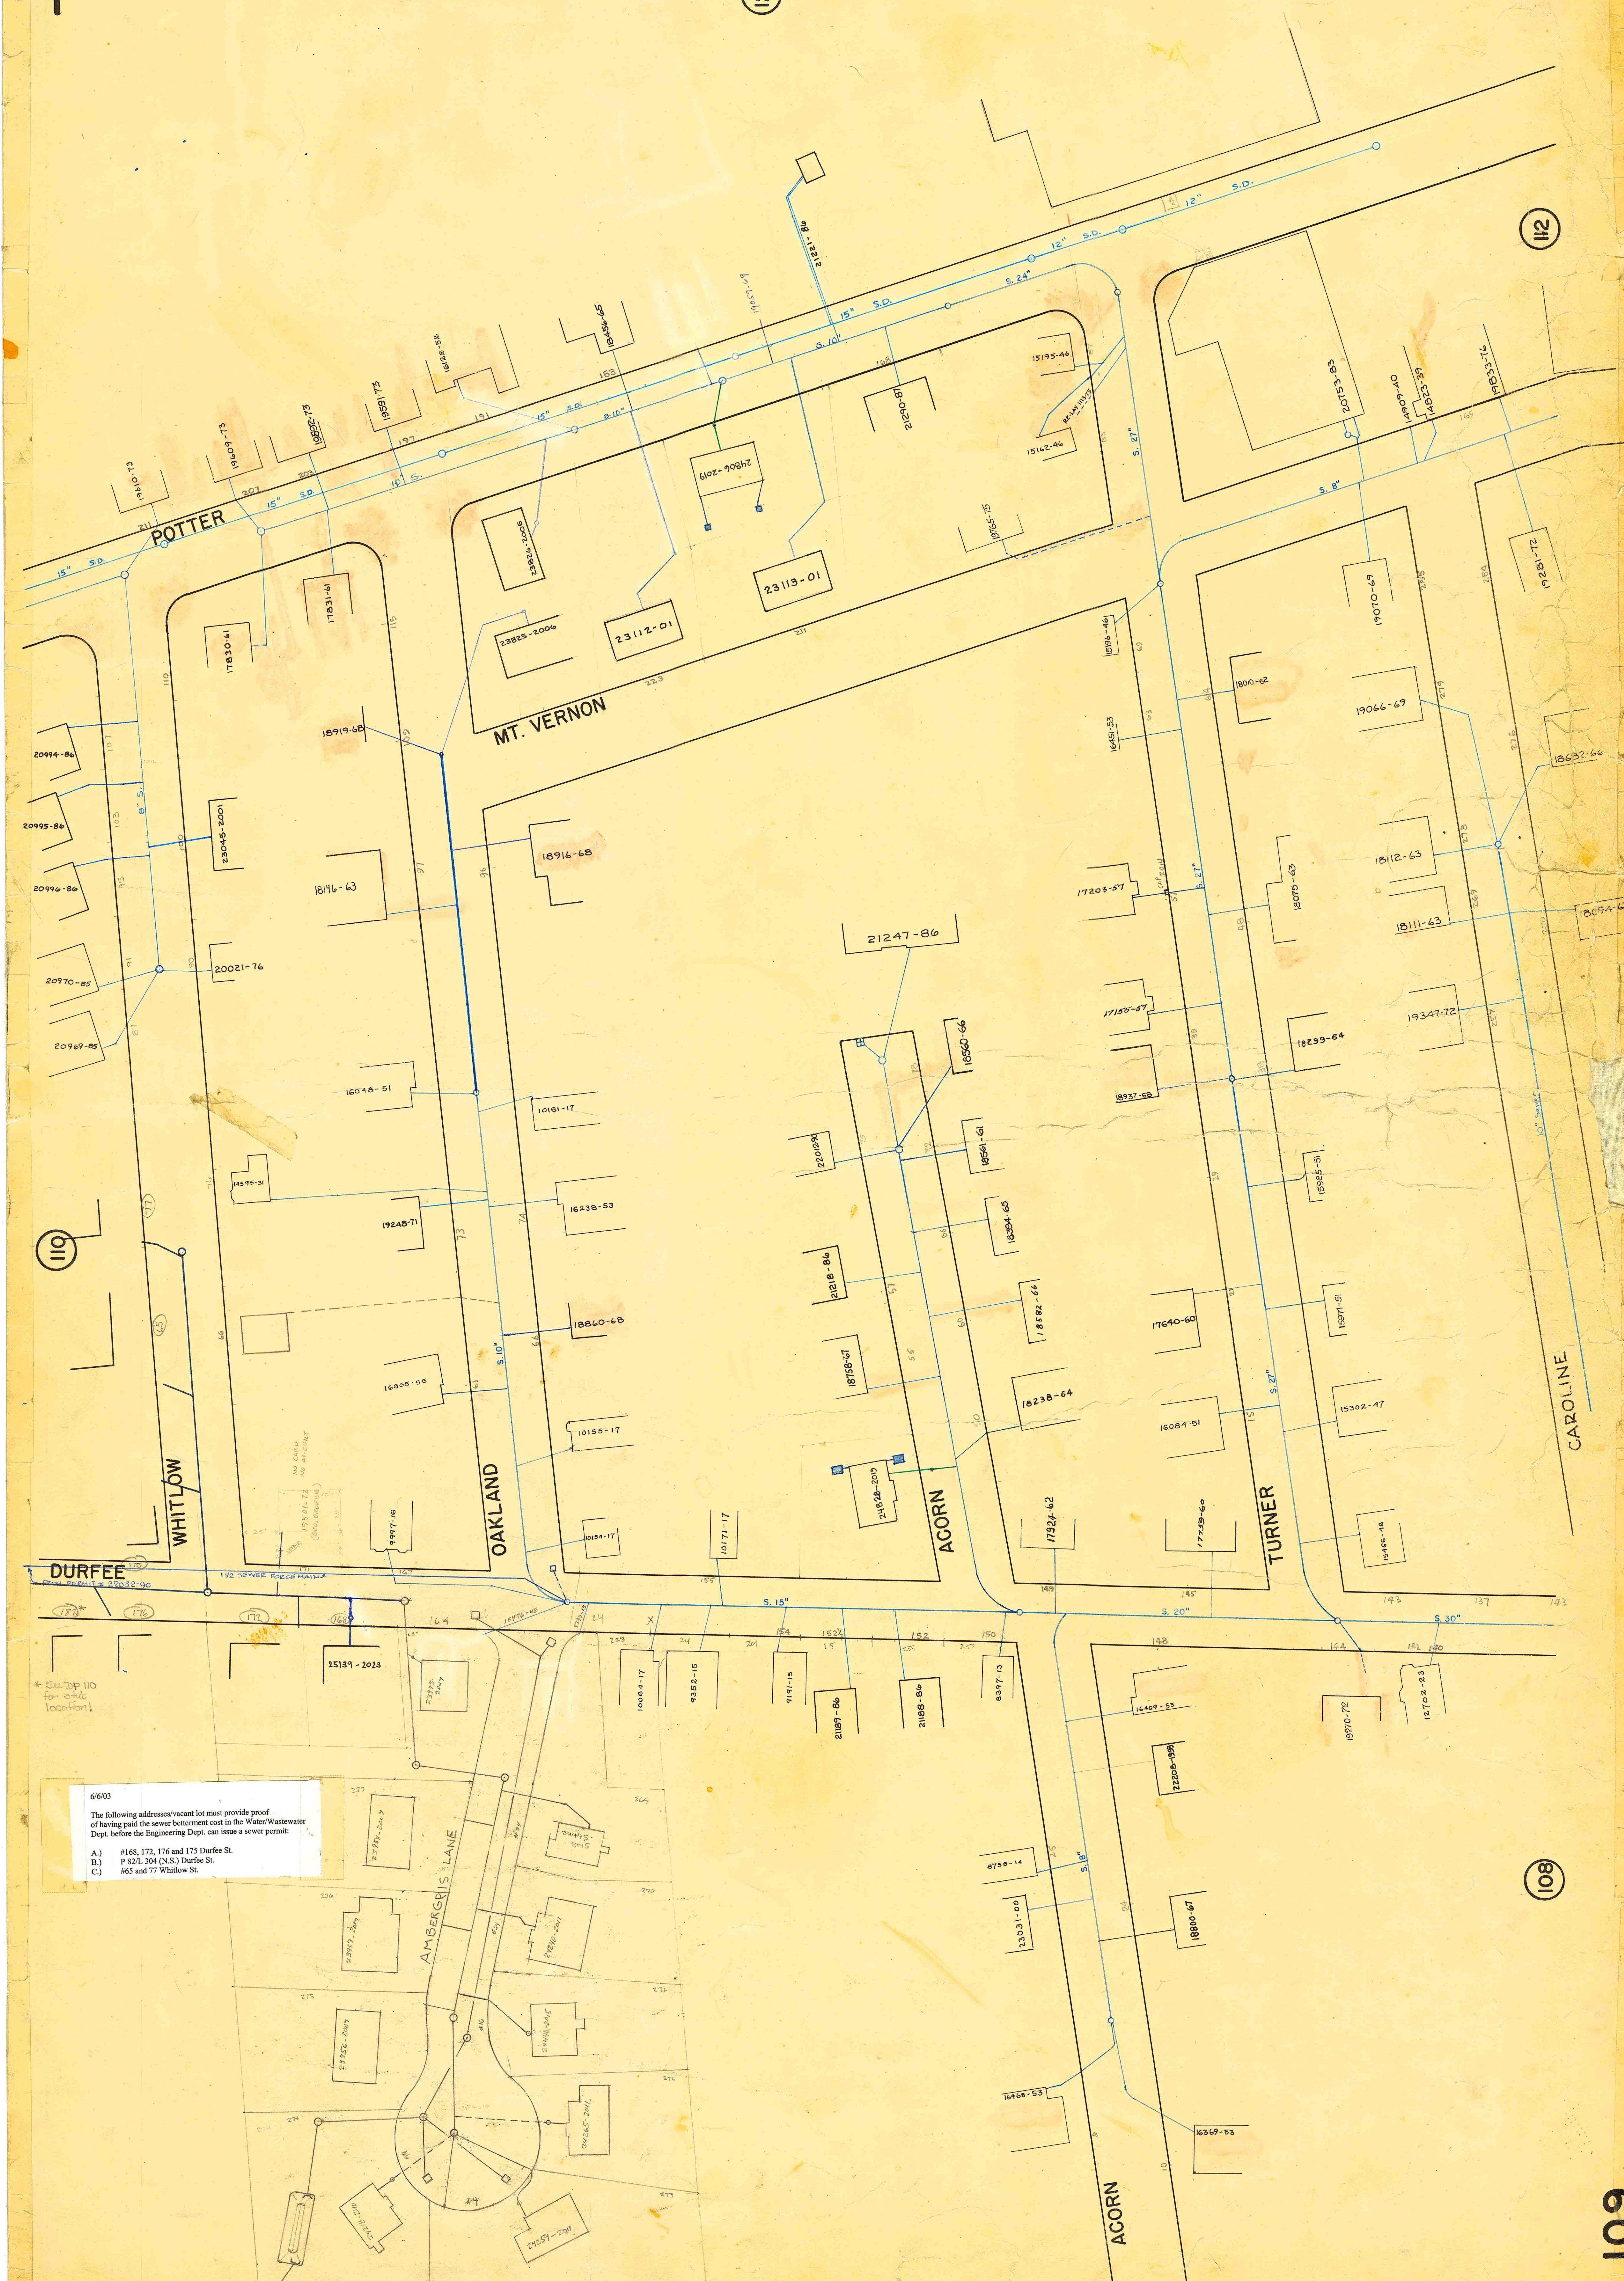

6/6/03
The following addresses/vacant lot must provide proof of having paid the sewer betterment cost to the Water/Wastewater Dept. before the Engineering Dept. can issue a sewer permit:
A.) #108, 172, 176 and 175 Durfee St.
B.) P 823, 304 (N.S.) Durfee St.
C.) #65 and 77 Whitlow St.