


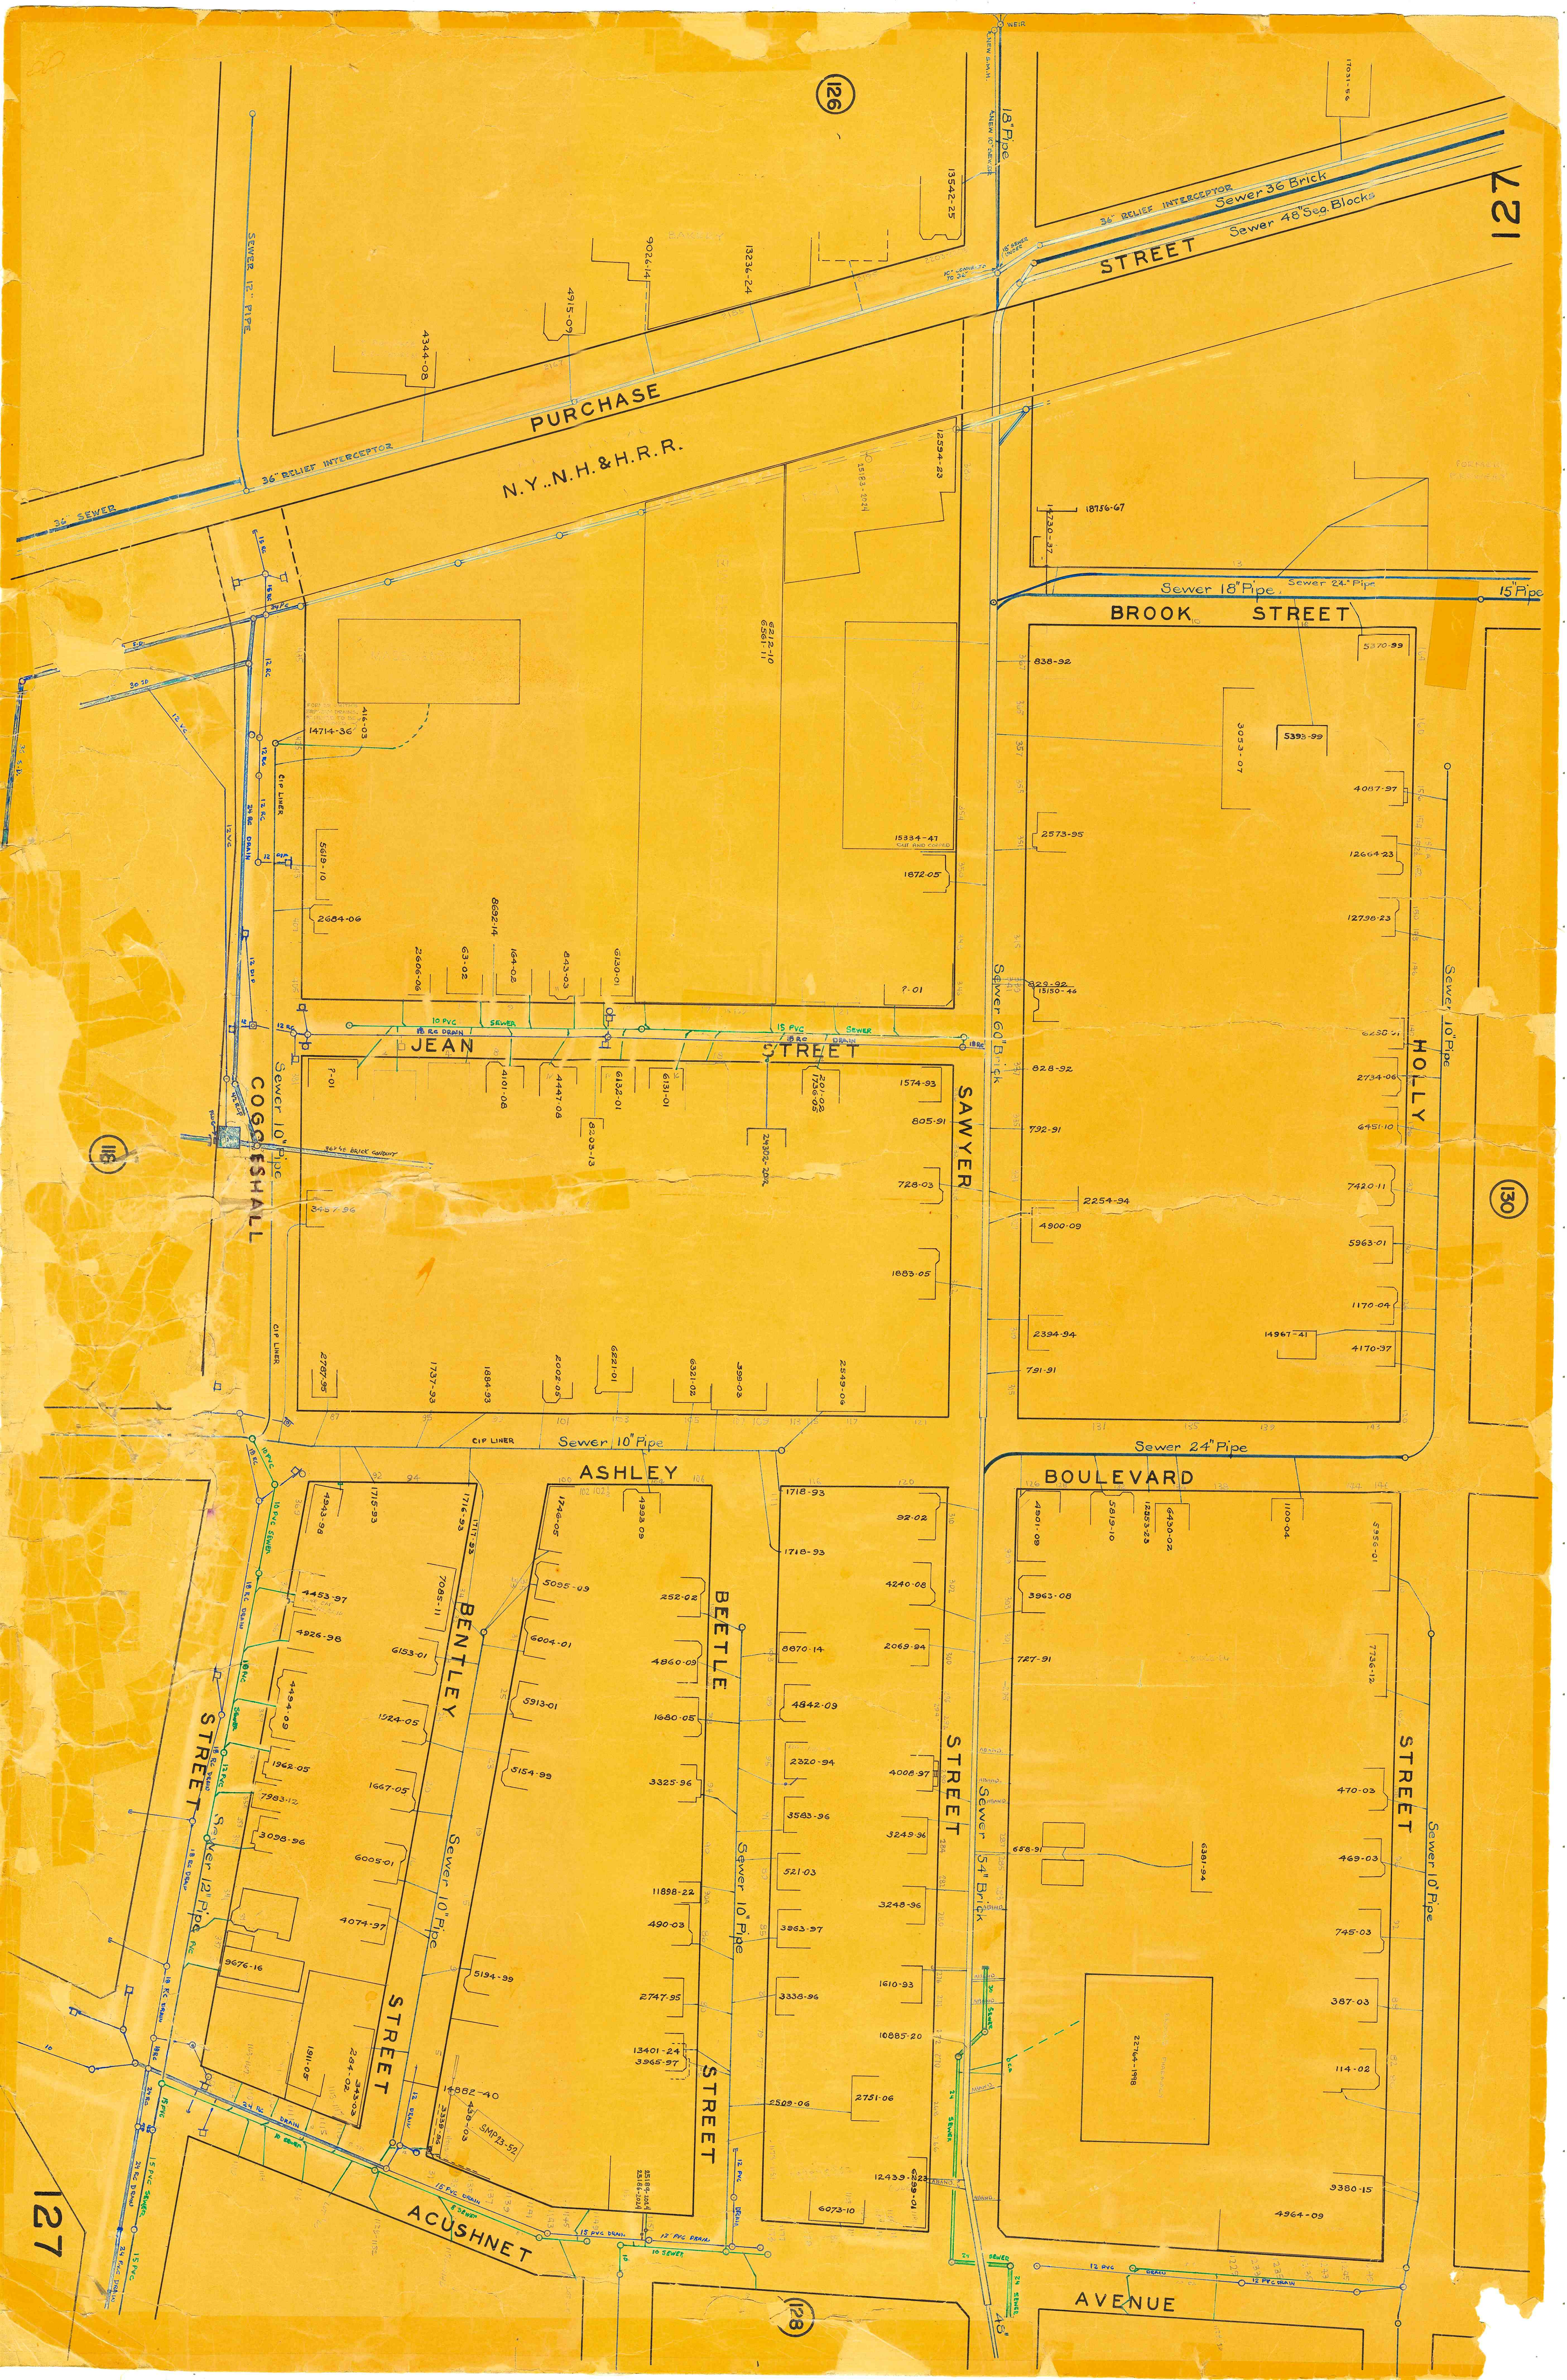

121

126

130

118

127

128

PURCHASE
N.Y.N.H.&H.R.R.

STREET

BROOK STREET

HOLLY

SAWYER

ASHLEY

BOULEVARD

STREET

STREET

STREET

STREET

STREET

ACUSHNET

AVENUE

36" RELIEF INTERCEPTOR
Sewer 36" Brick
Sewer 48" Seg. Blocks

Sewer 18" Pipe
Sewer 24" Pipe
15" Pipe

Sewer 10" Pipe

Sewer 24" Pipe

Sewer 10" Pipe

Sewer 54" Brick

Sewer 10" Pipe

Sewer 10" Pipe

Sewer 12" Pipe

Sewer 10" Pipe

COGSHELL

JEAN STREET

STREET