
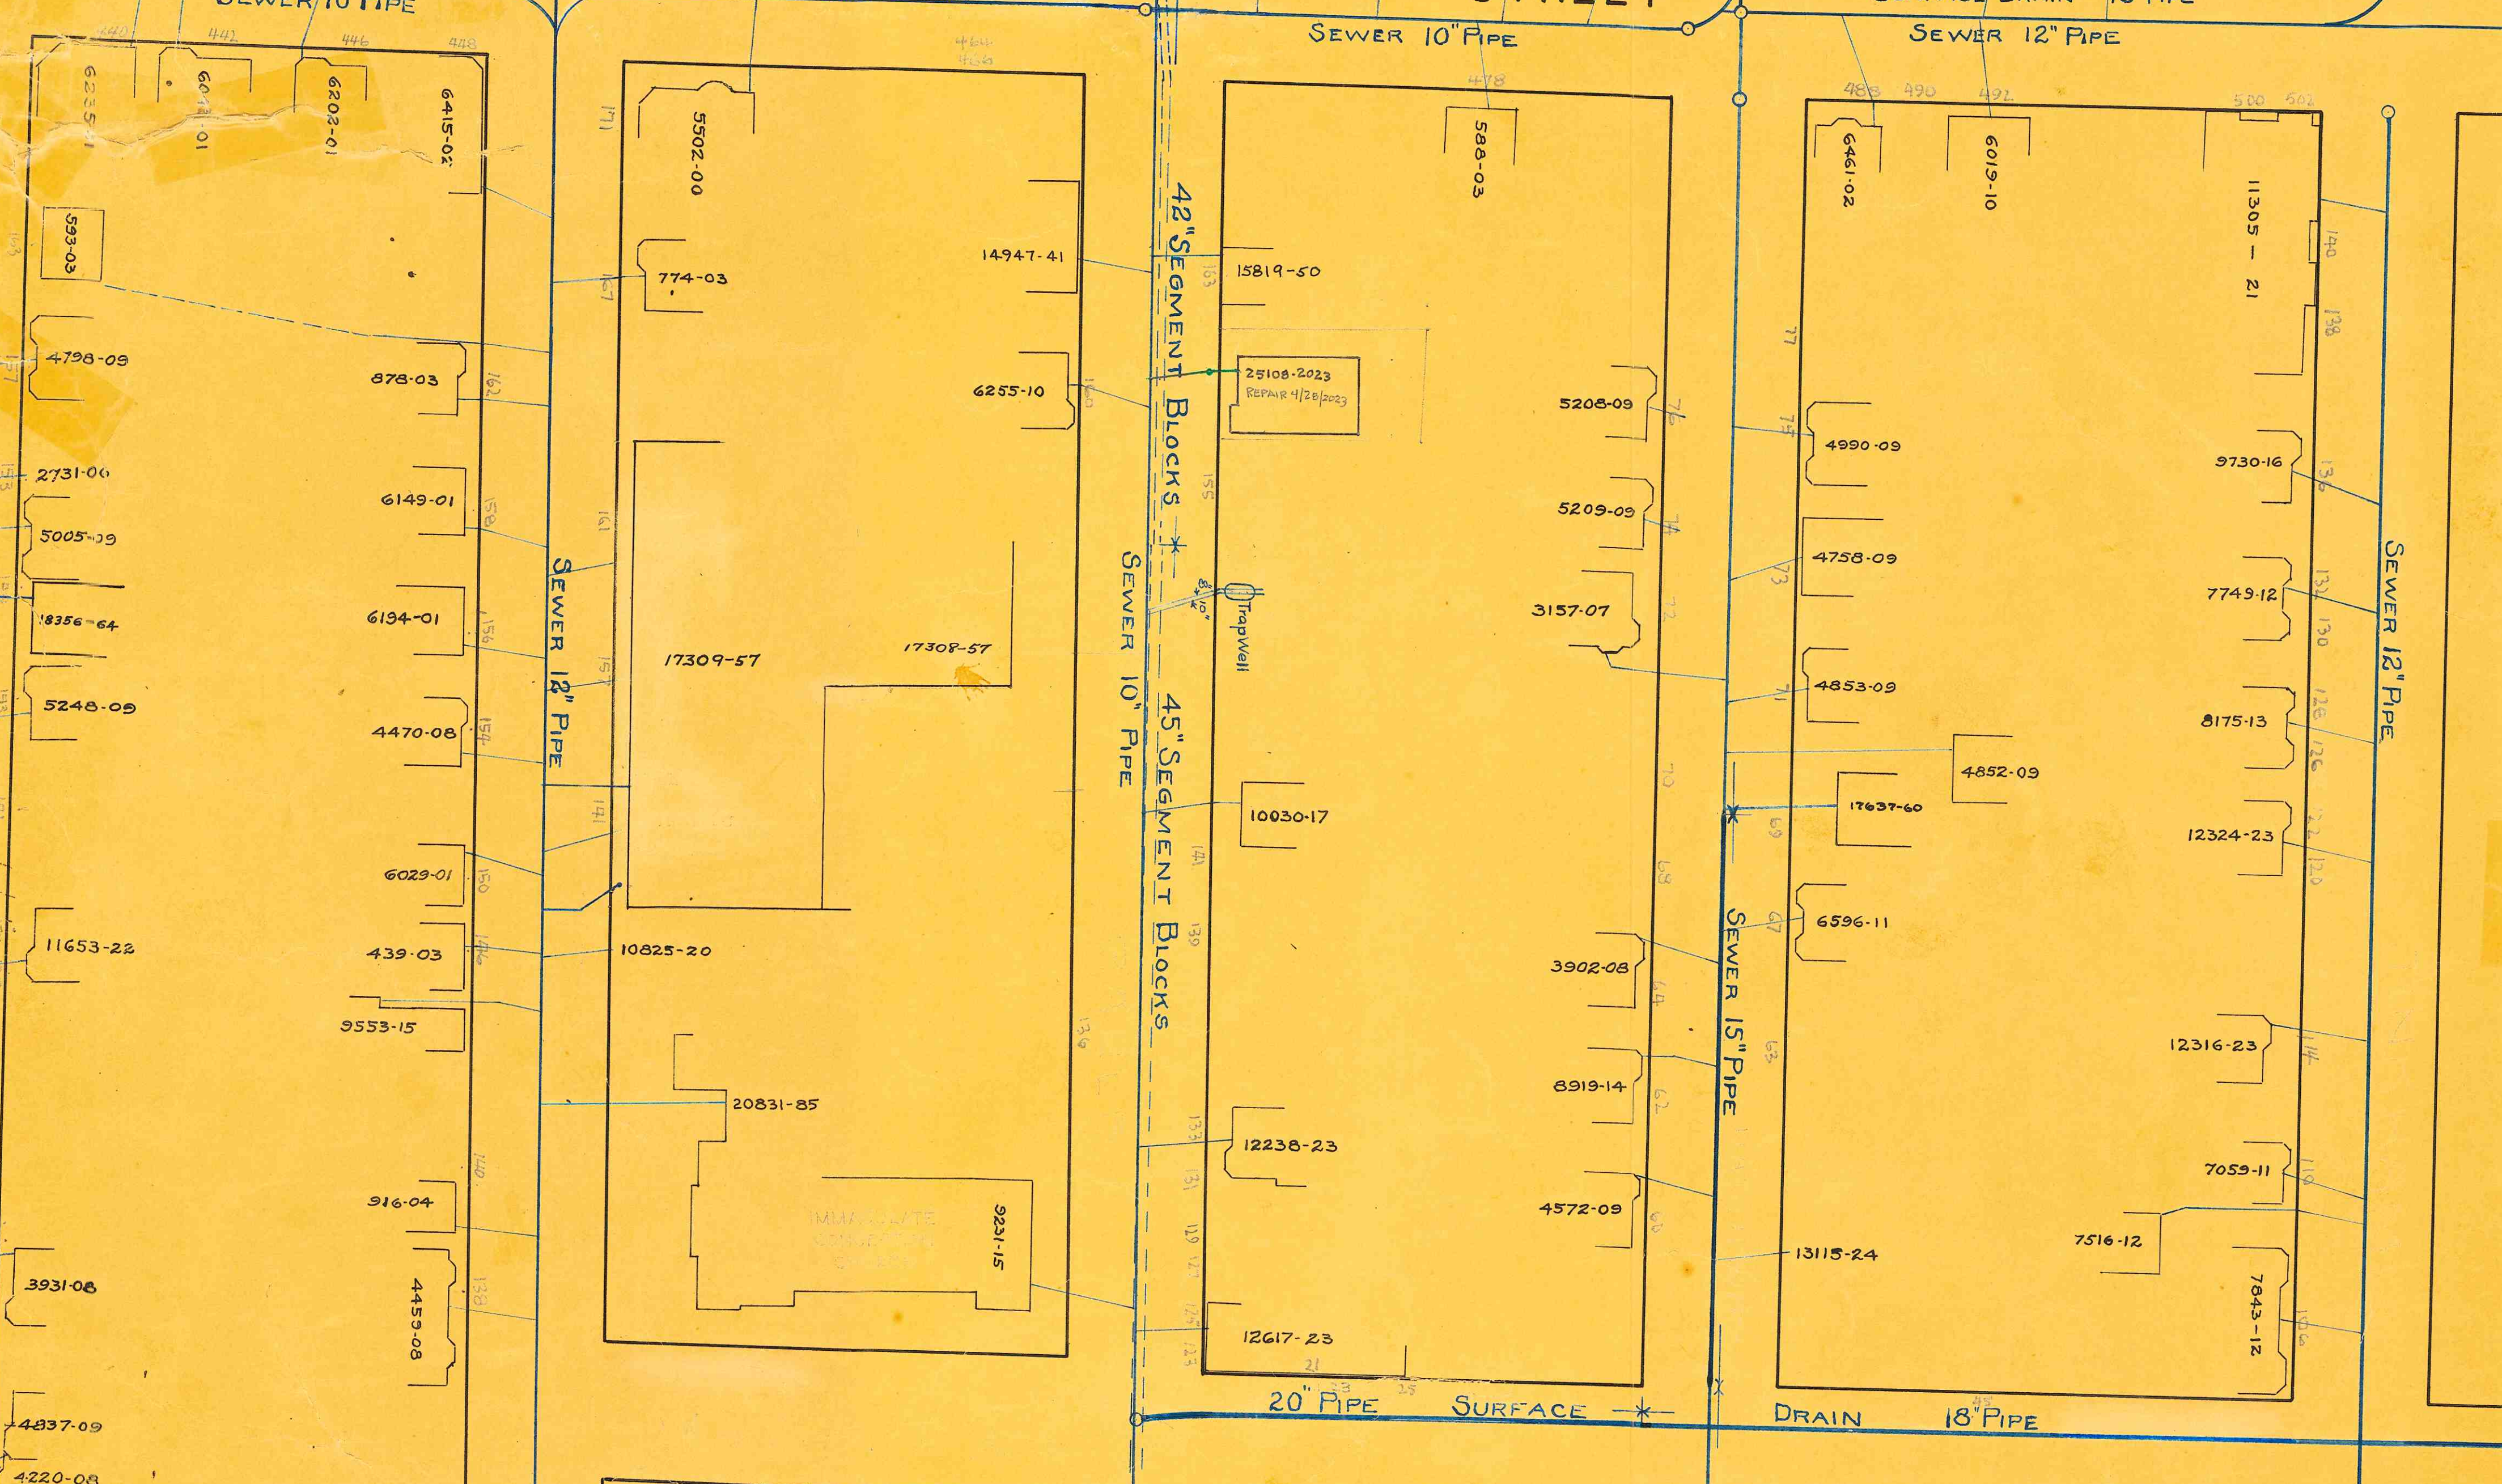
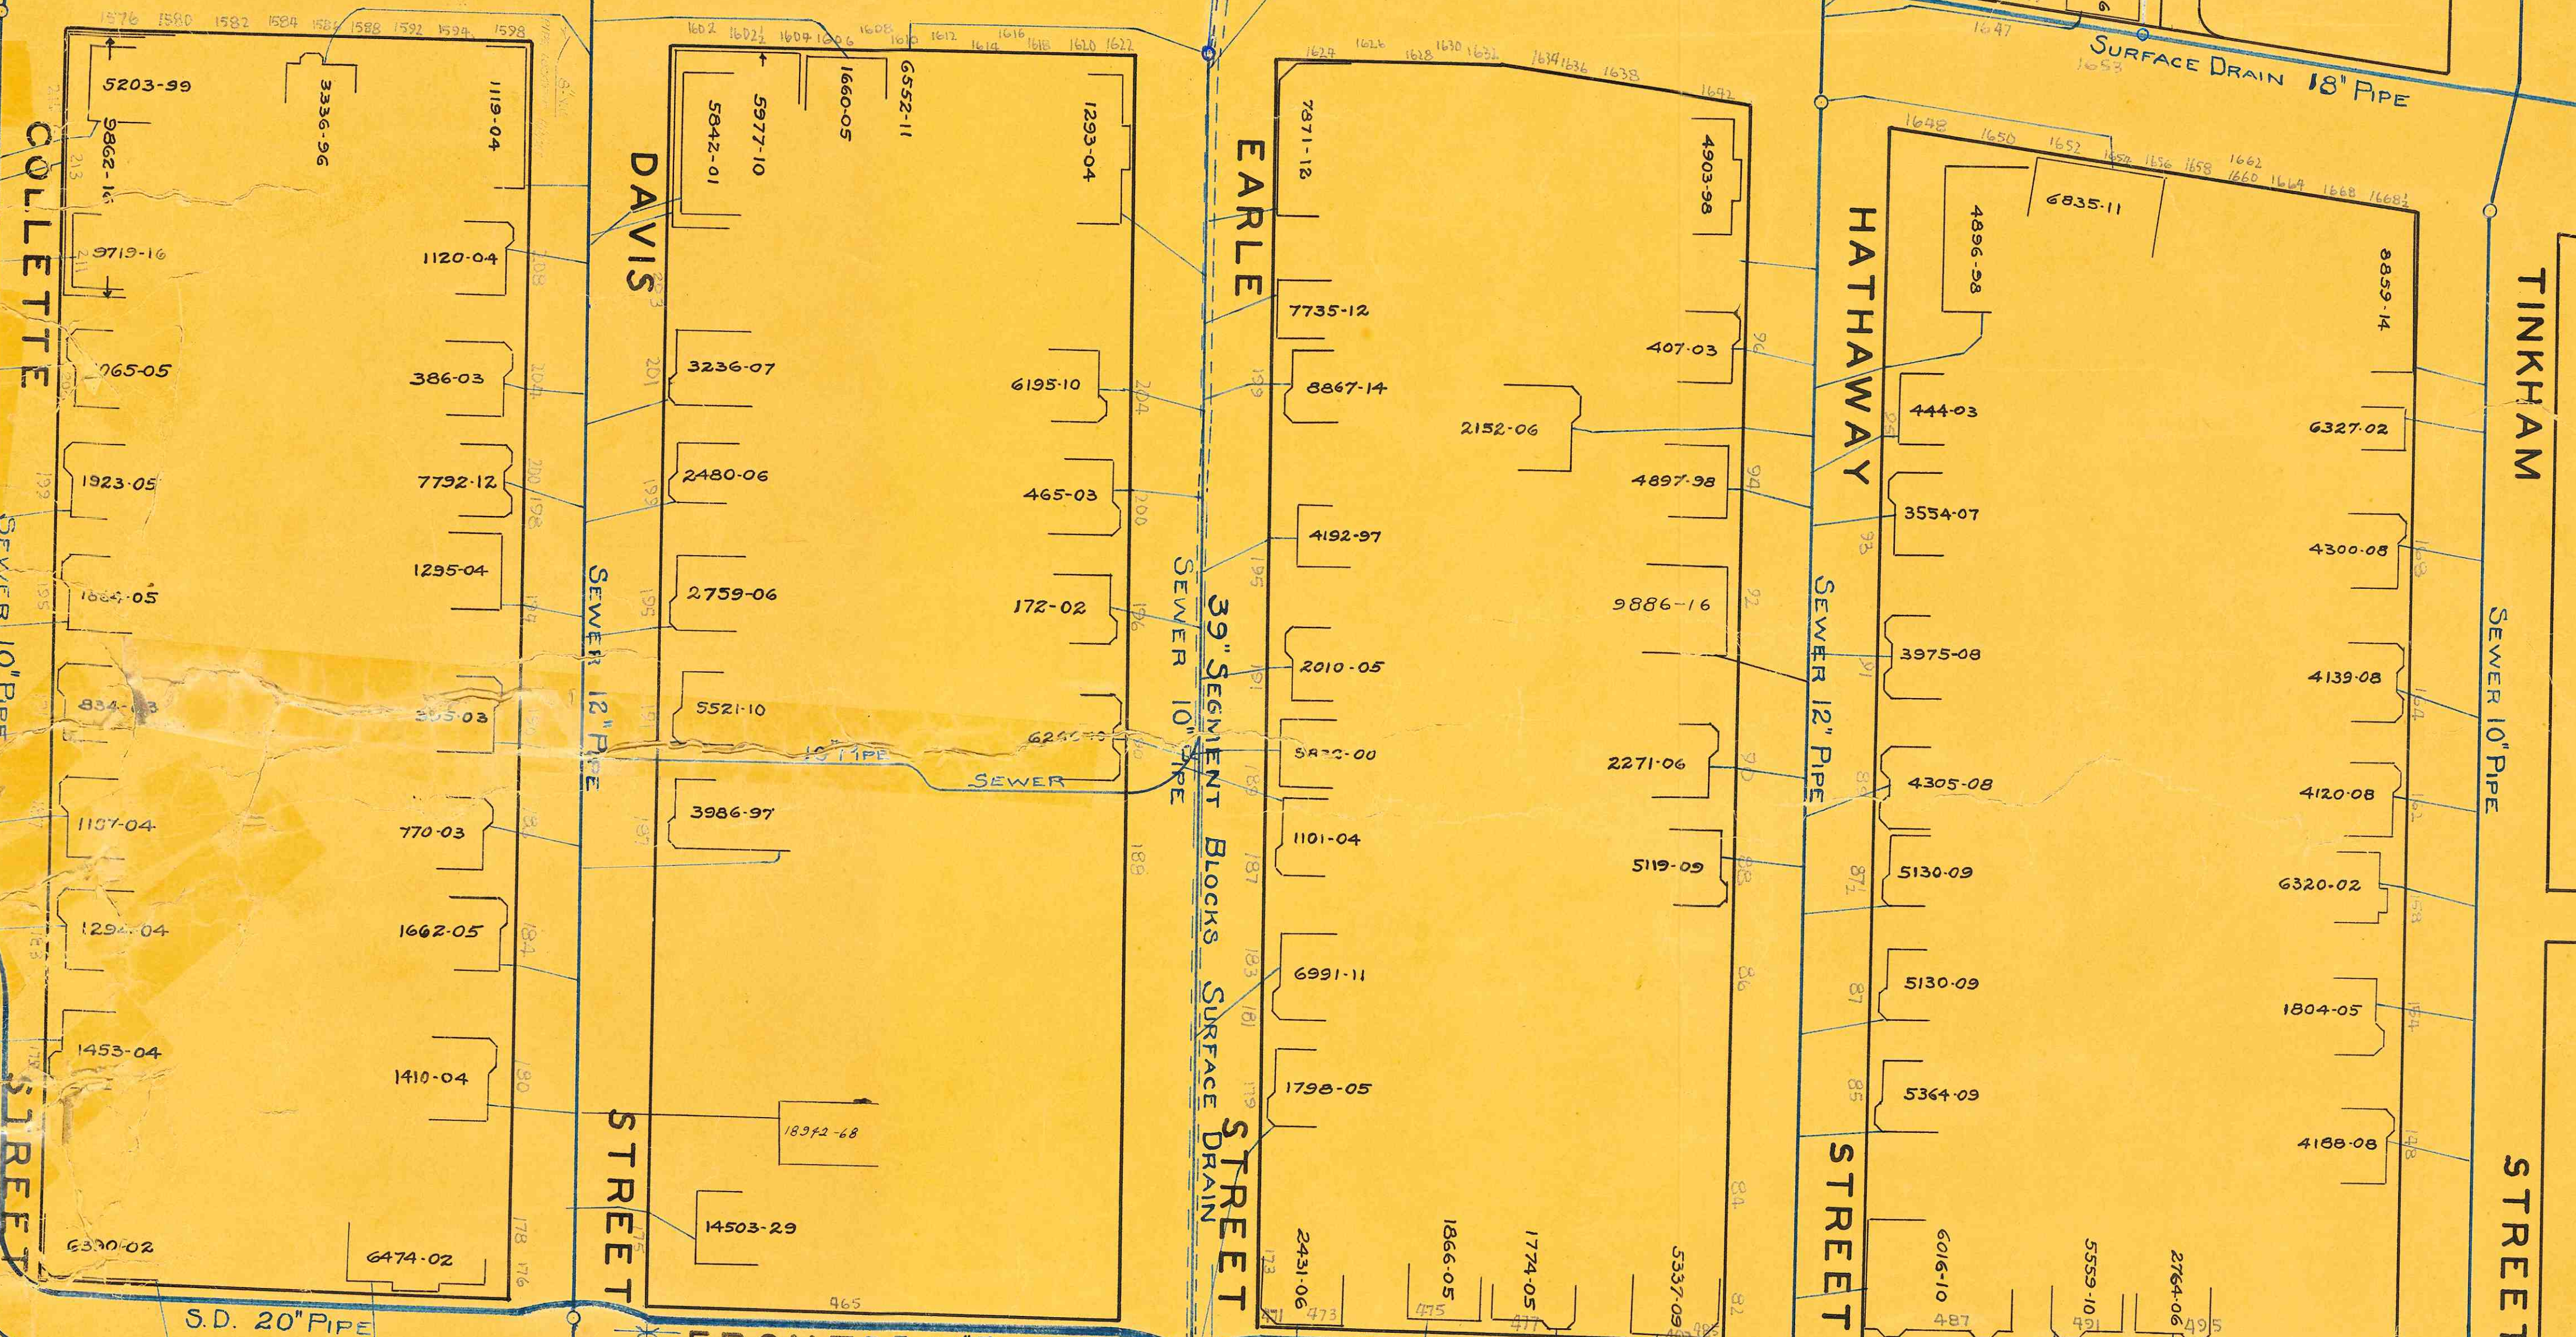


139

134

ASHLEY

BOULEVARD

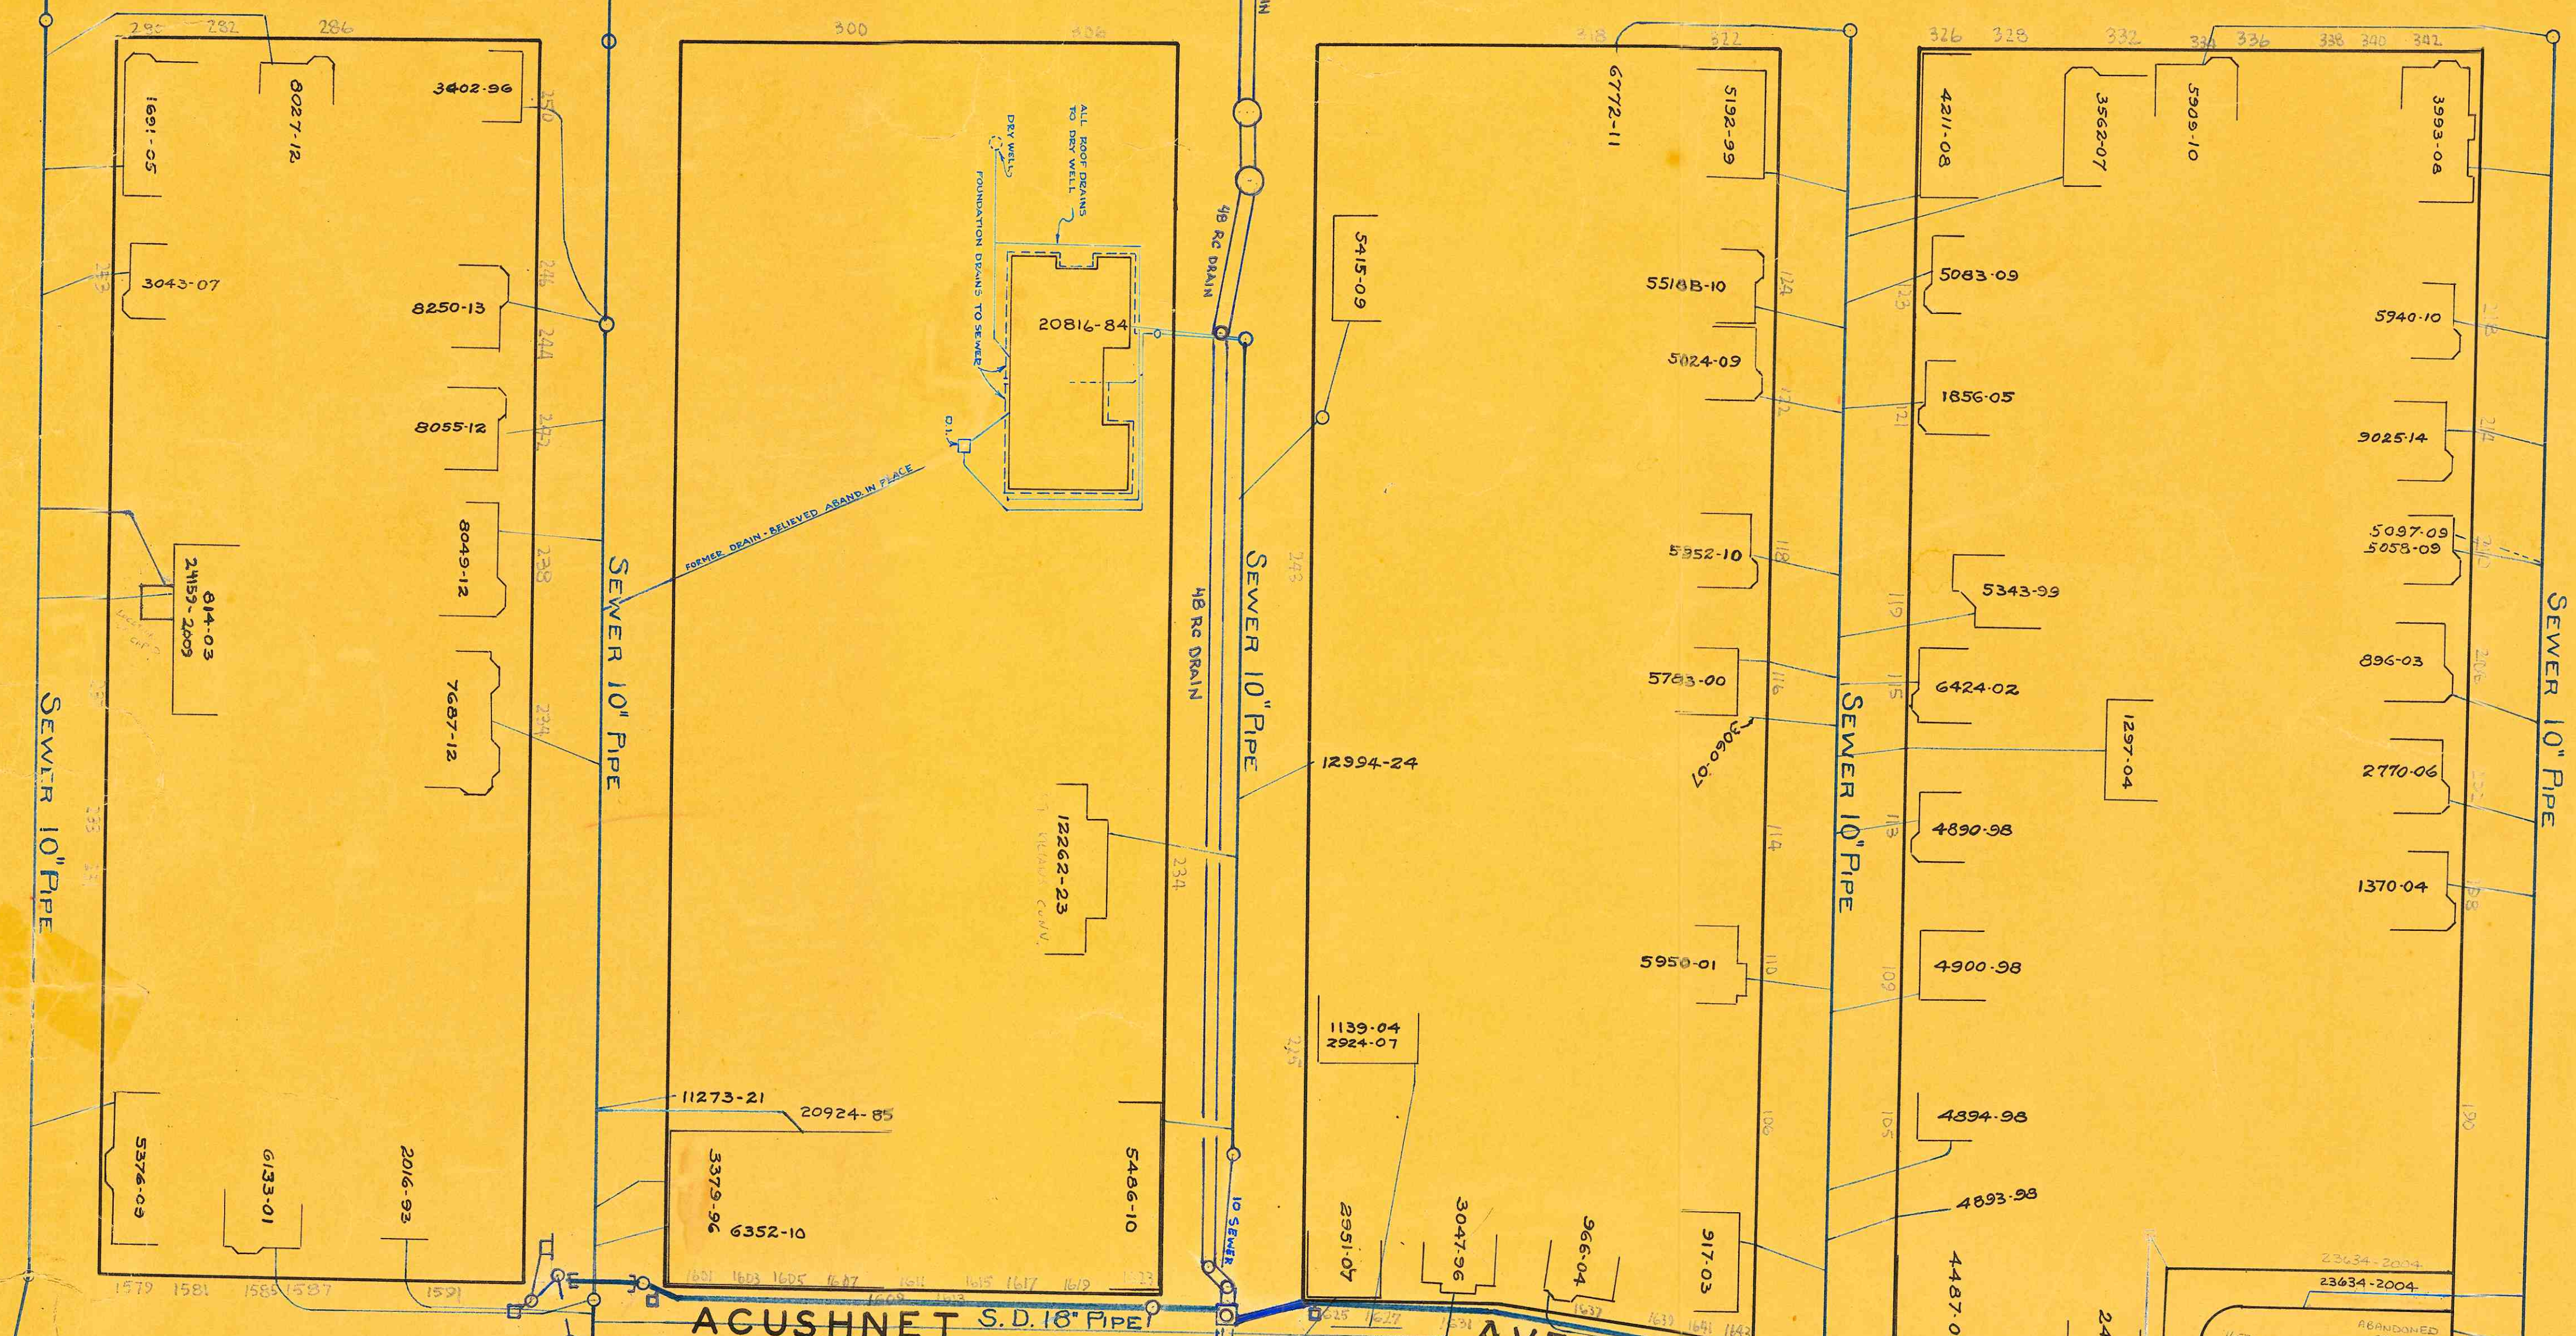

142

135

137