


991

165

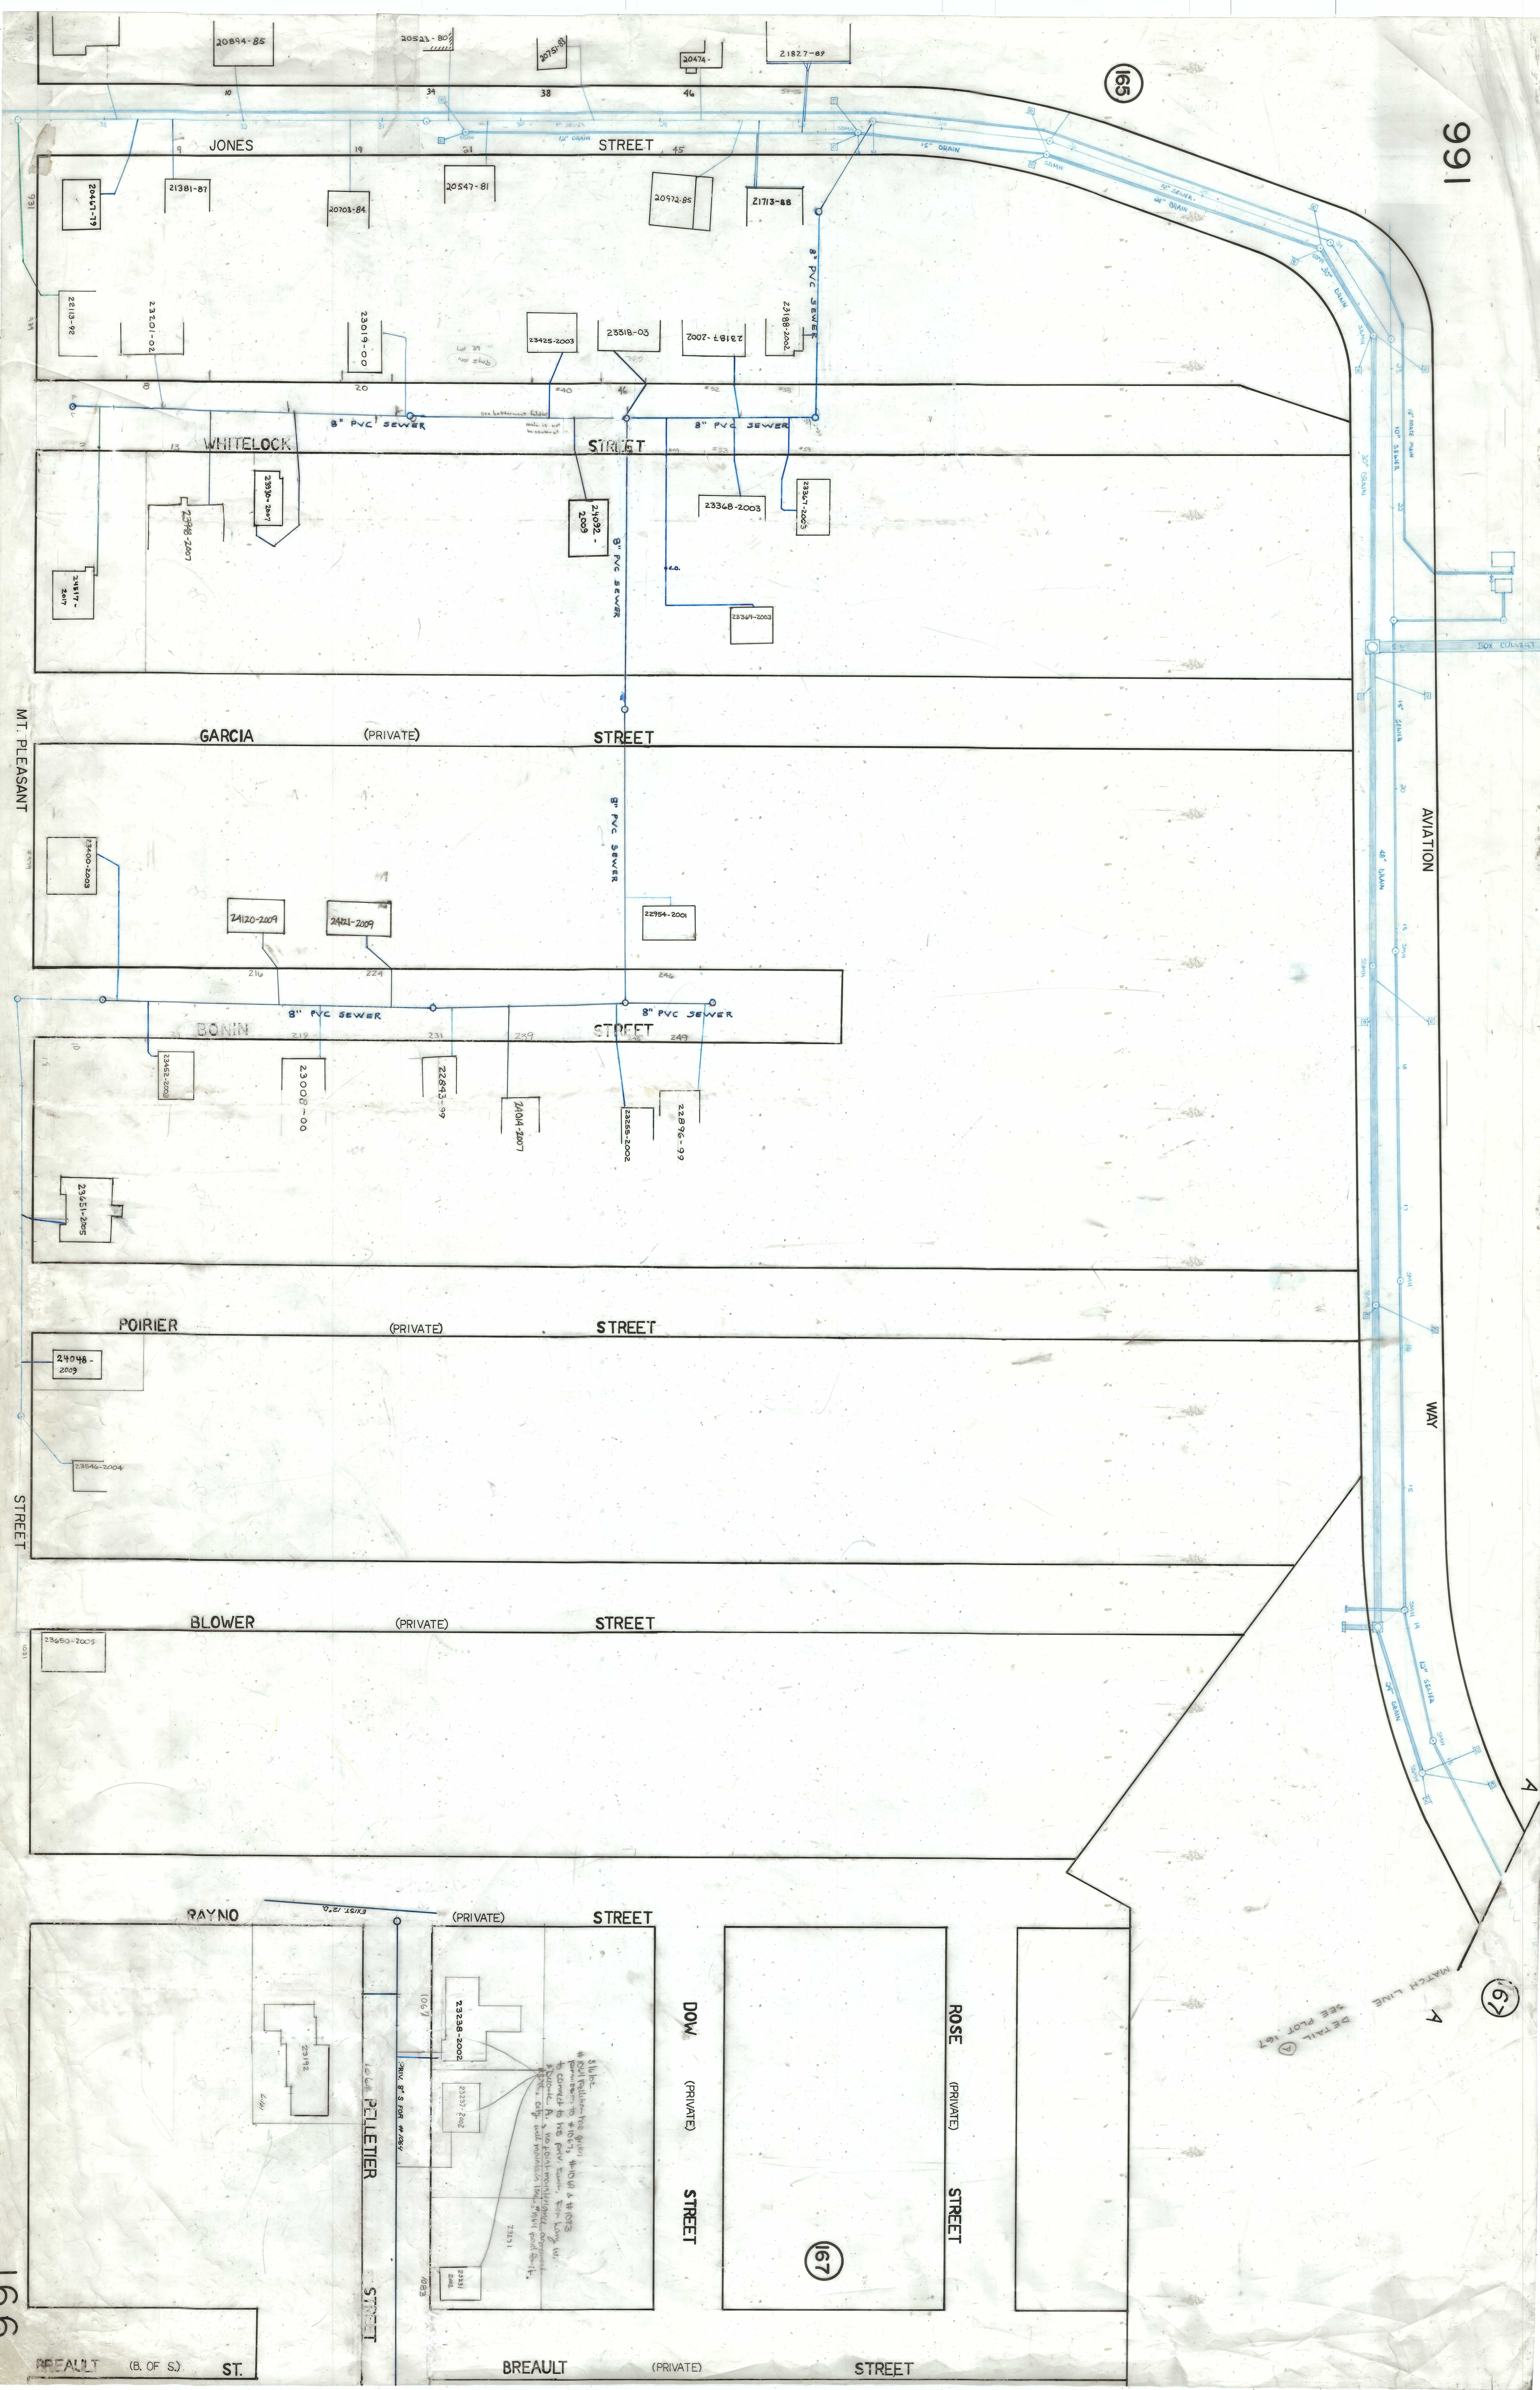

AVIATION

WAY

67

MATCH LINE SEE DETAIL 167

167

166

BREAU (B. OF S.) ST.

BREAU (PRIVATE) STREET

STREET

DOW (PRIVATE) STREET

ROSE (PRIVATE) STREET

RAYNO

(PRIVATE)

STREET

POLETER

STREET

POIRIER

(PRIVATE)

STREET

BLOWER

(PRIVATE)

STREET

GARCIA

(PRIVATE)

STREET

WHITELOCK

STREET

JONES

STREET