


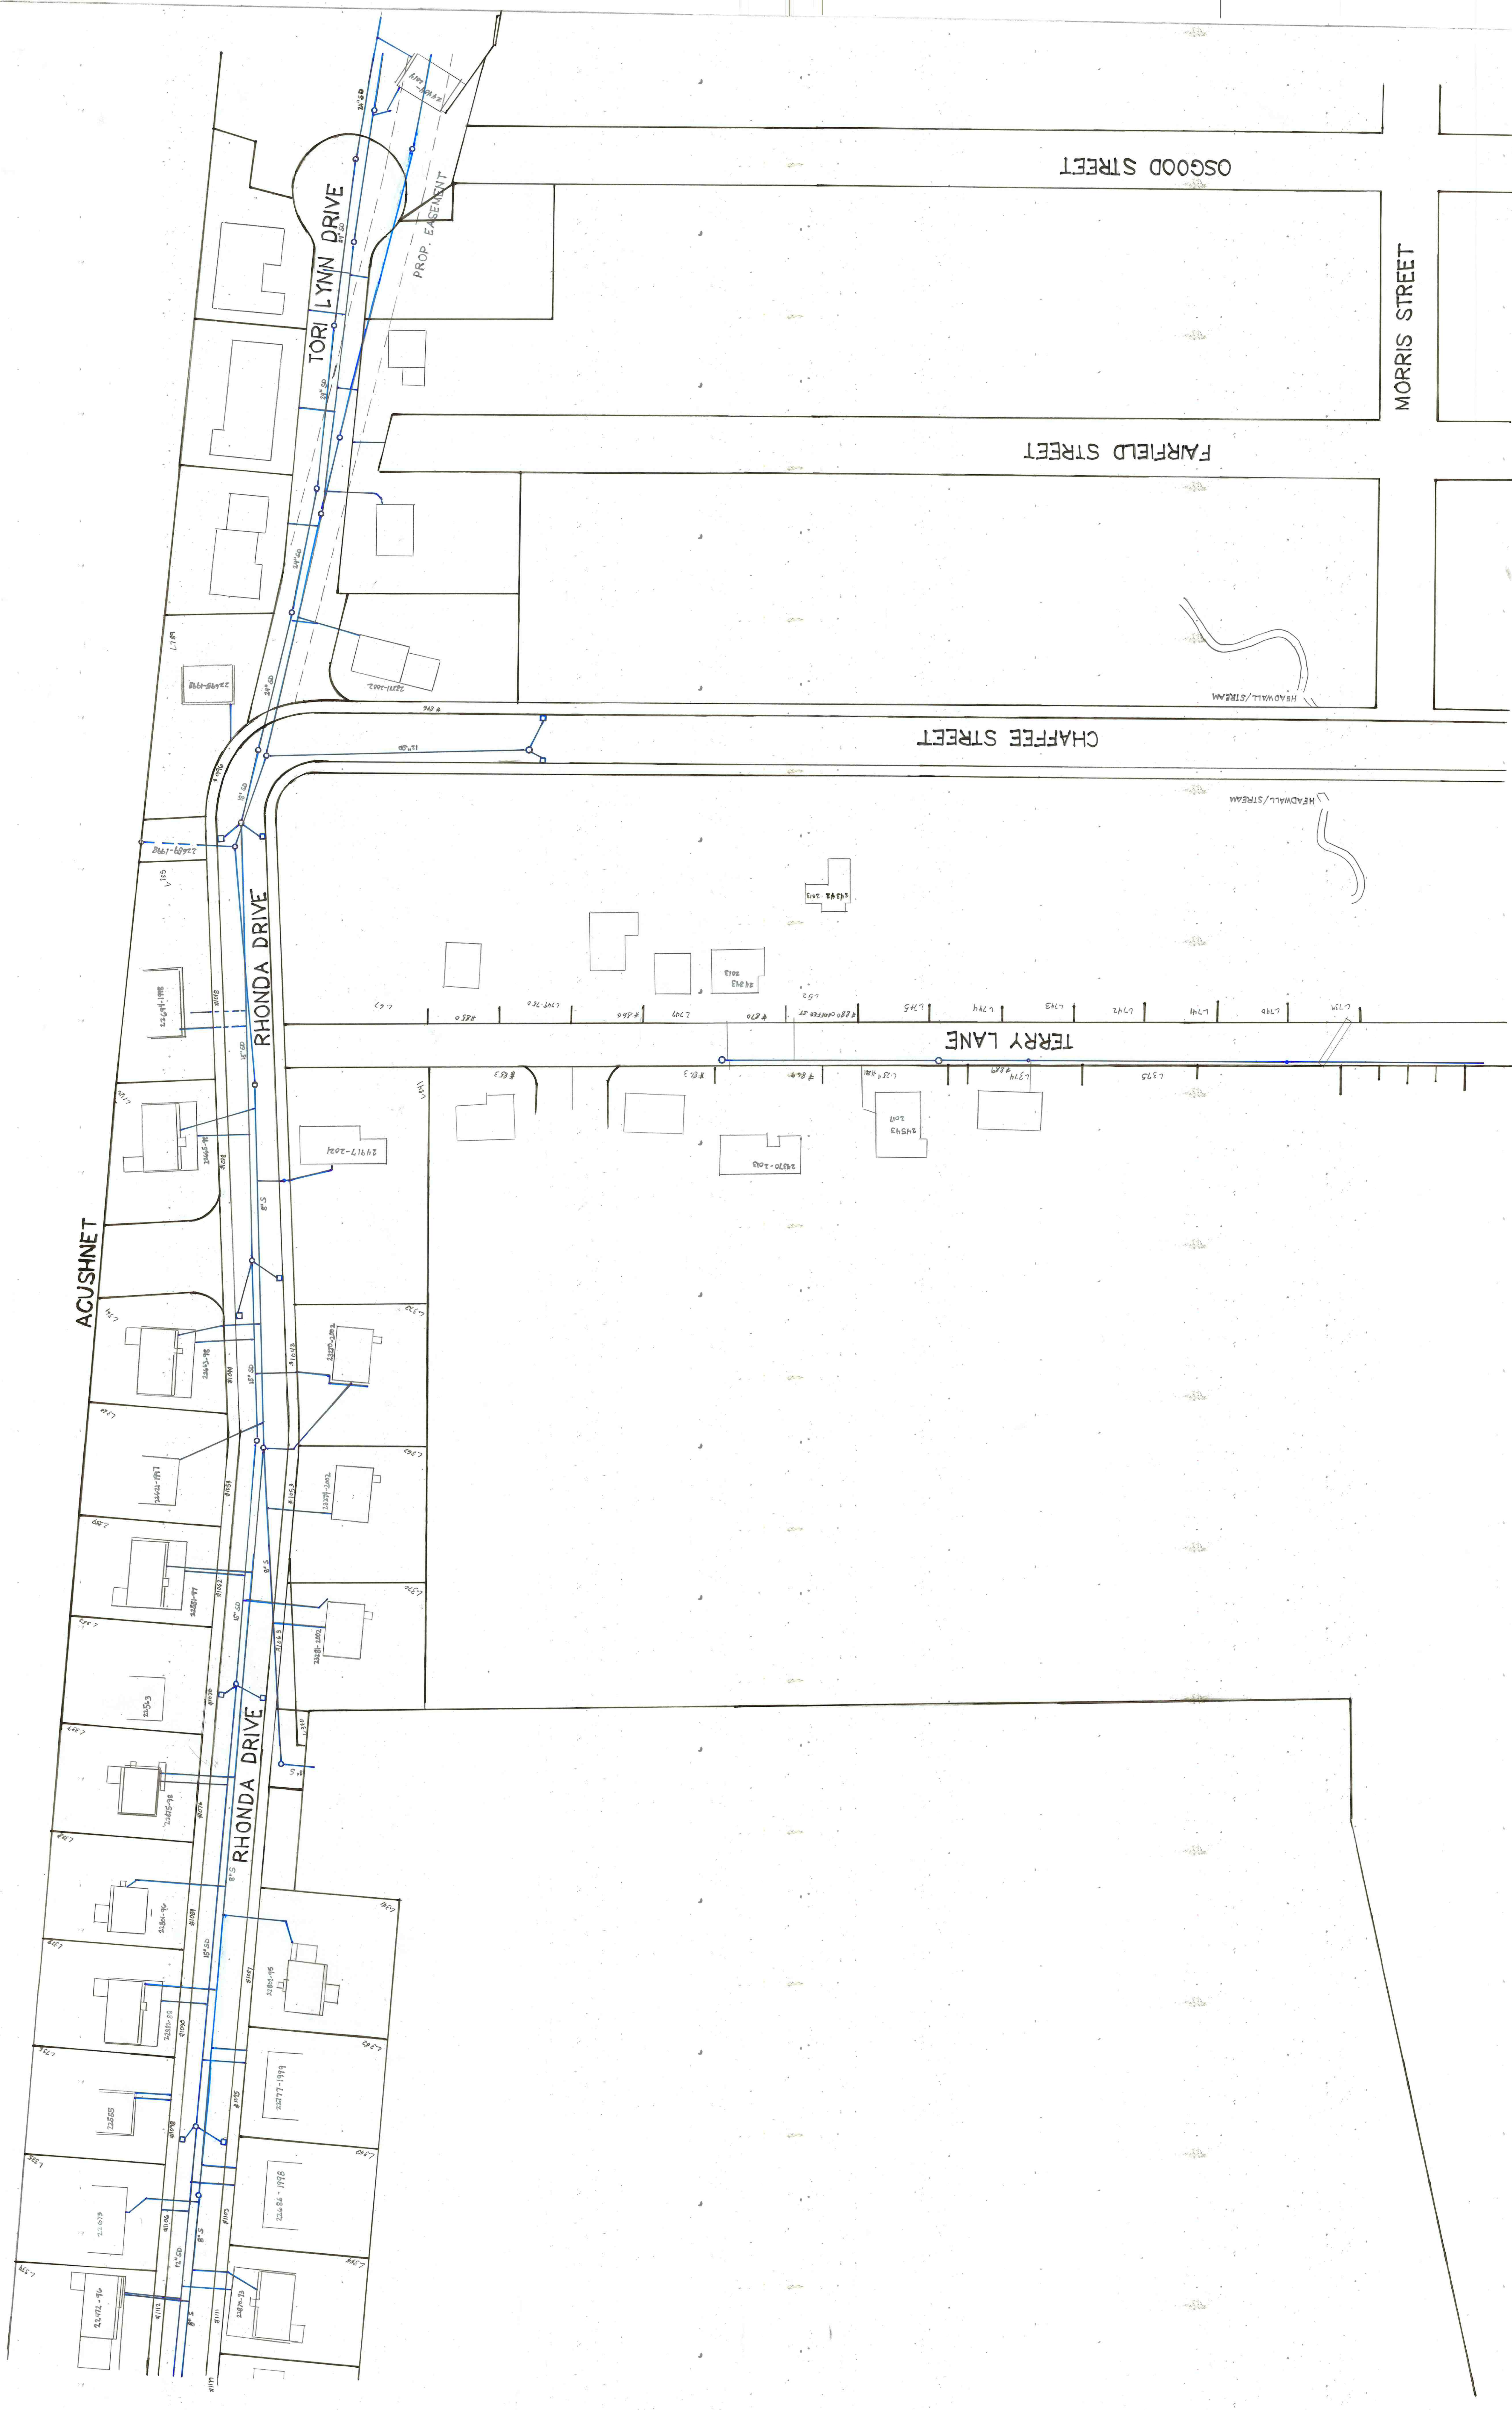

MORRIS STREET

FAIRFIELD STREET

OSGOOD STREET

CHAFFEE STREET

TERRY LANE

RHONDA DRIVE

TORI LYNN DRIVE

PROP. EASEMENT

ACUSHNET