


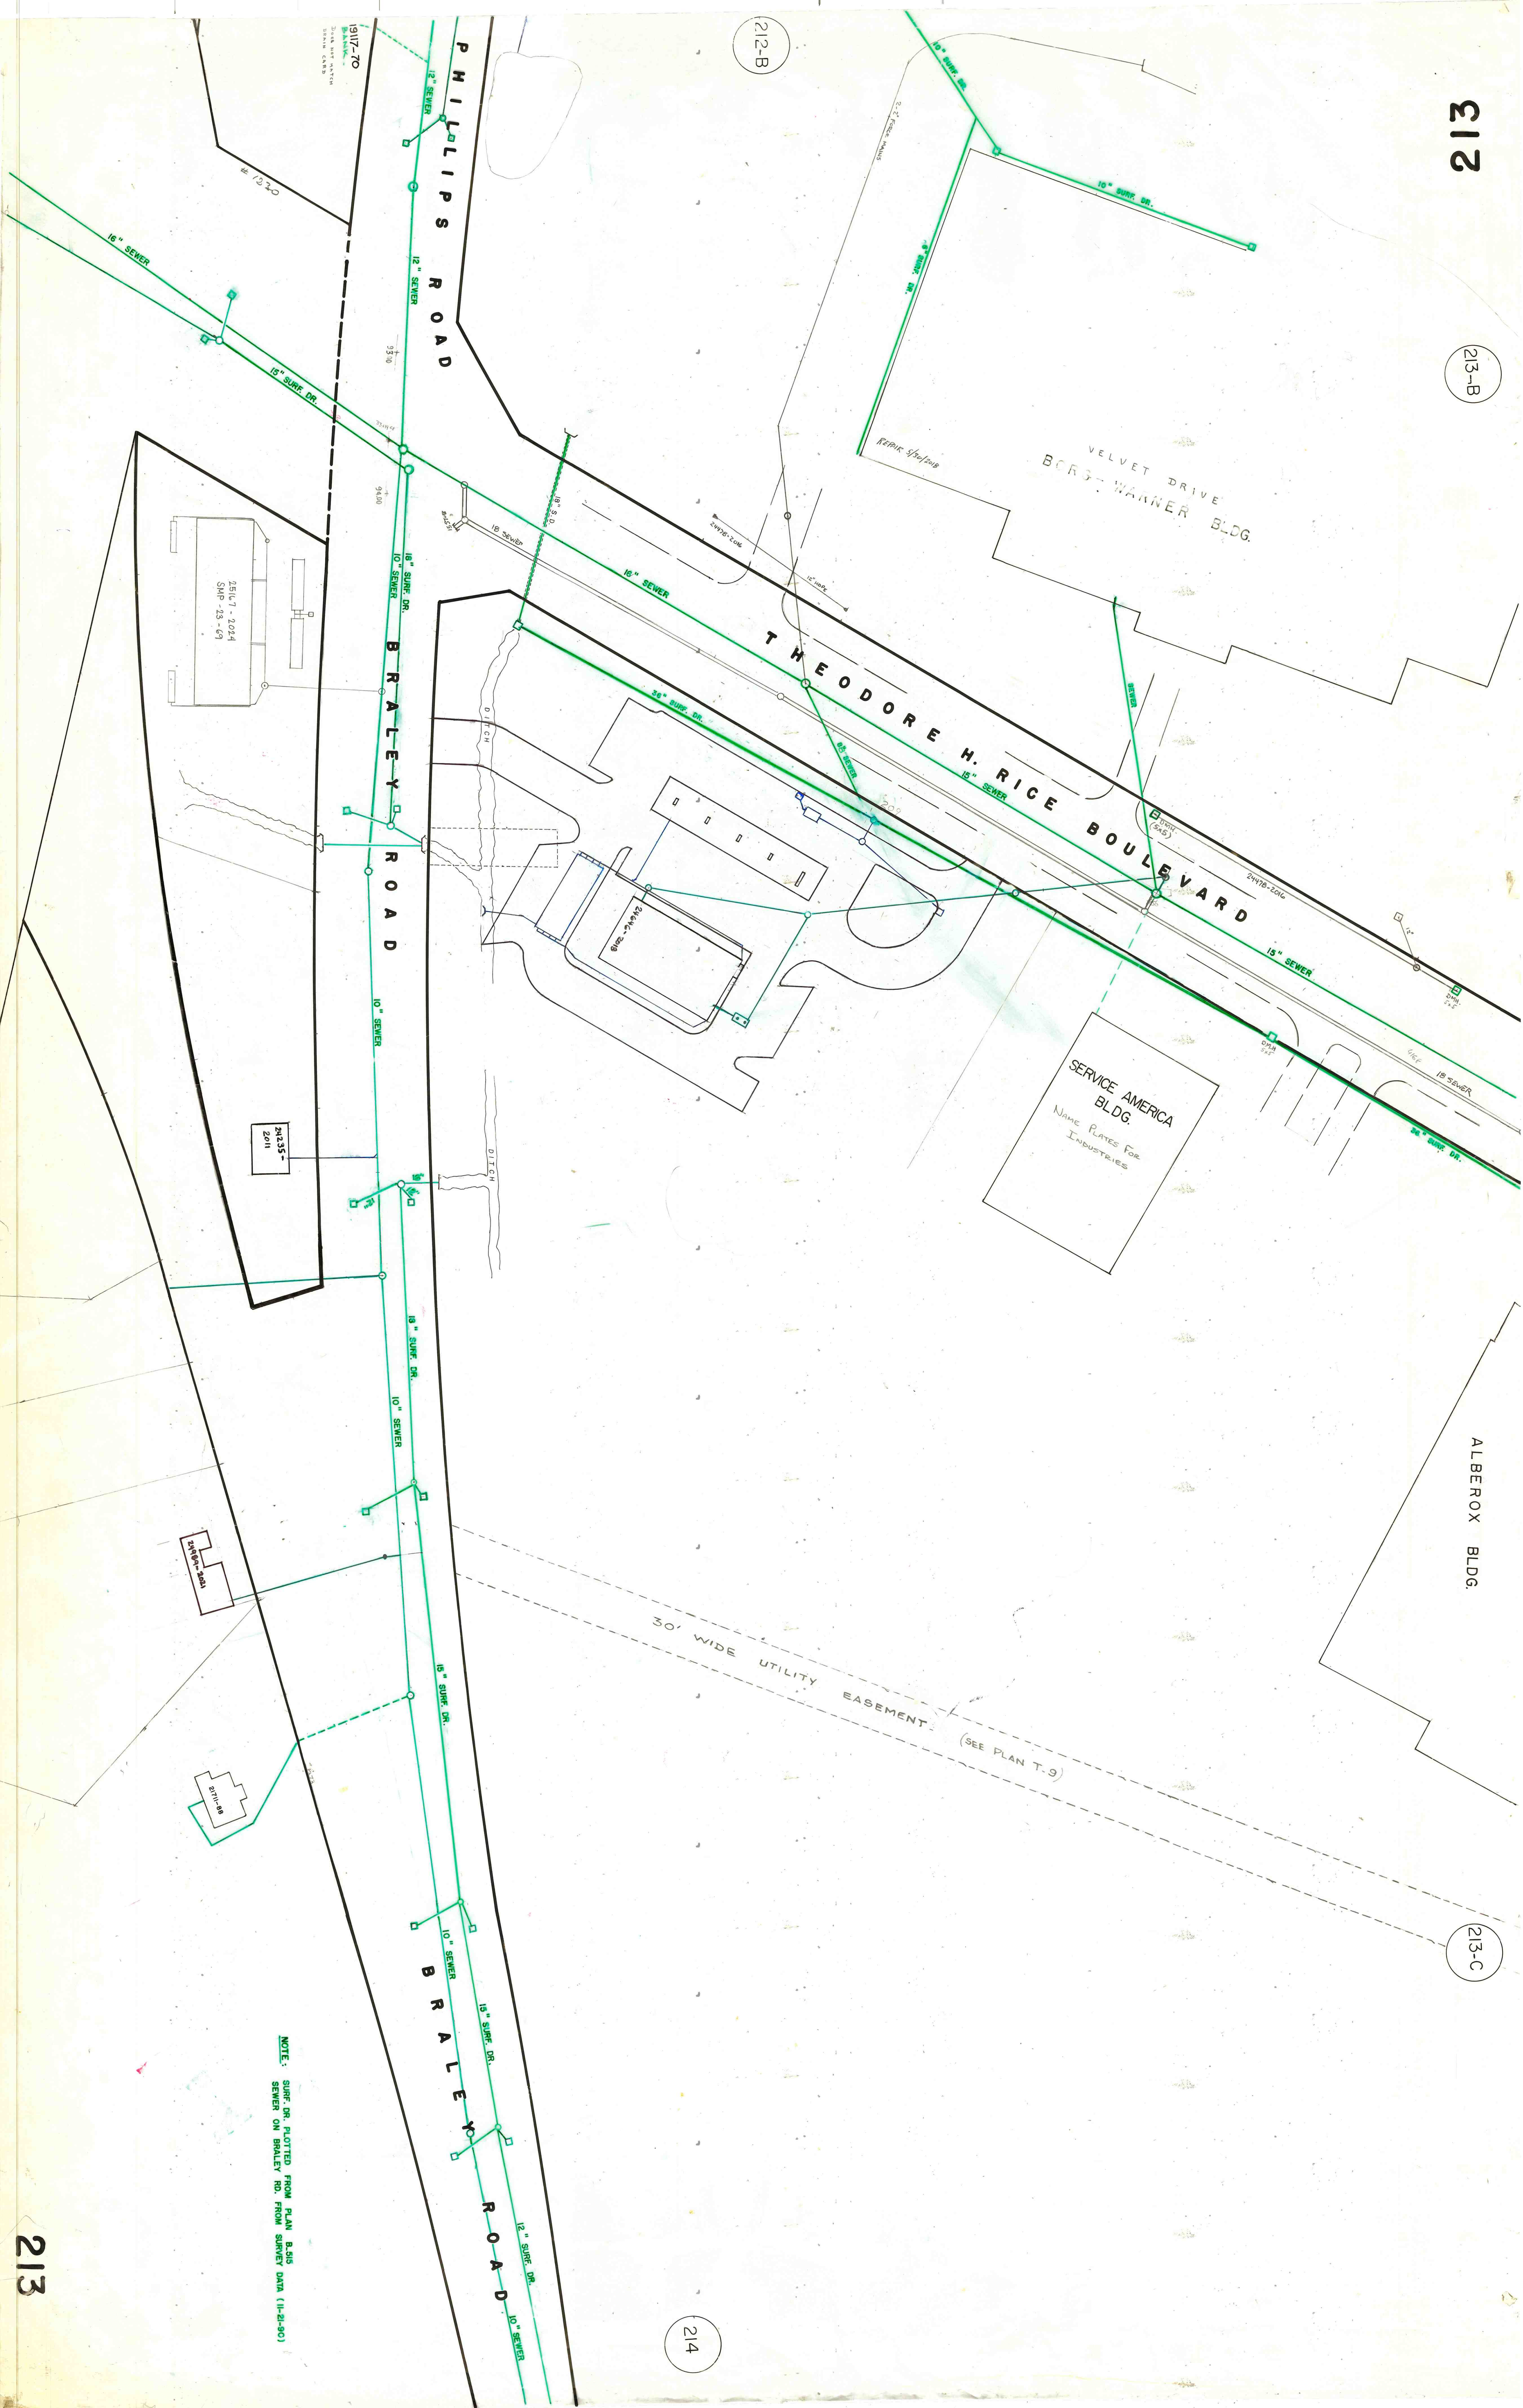

NOTE: SURF. DR. PLOTTED FROM PLAN B.516
SEWER ON BRALEY RD. FROM SURVEY DATA (11-21-90)