


see plan 426 for update on 24 four main

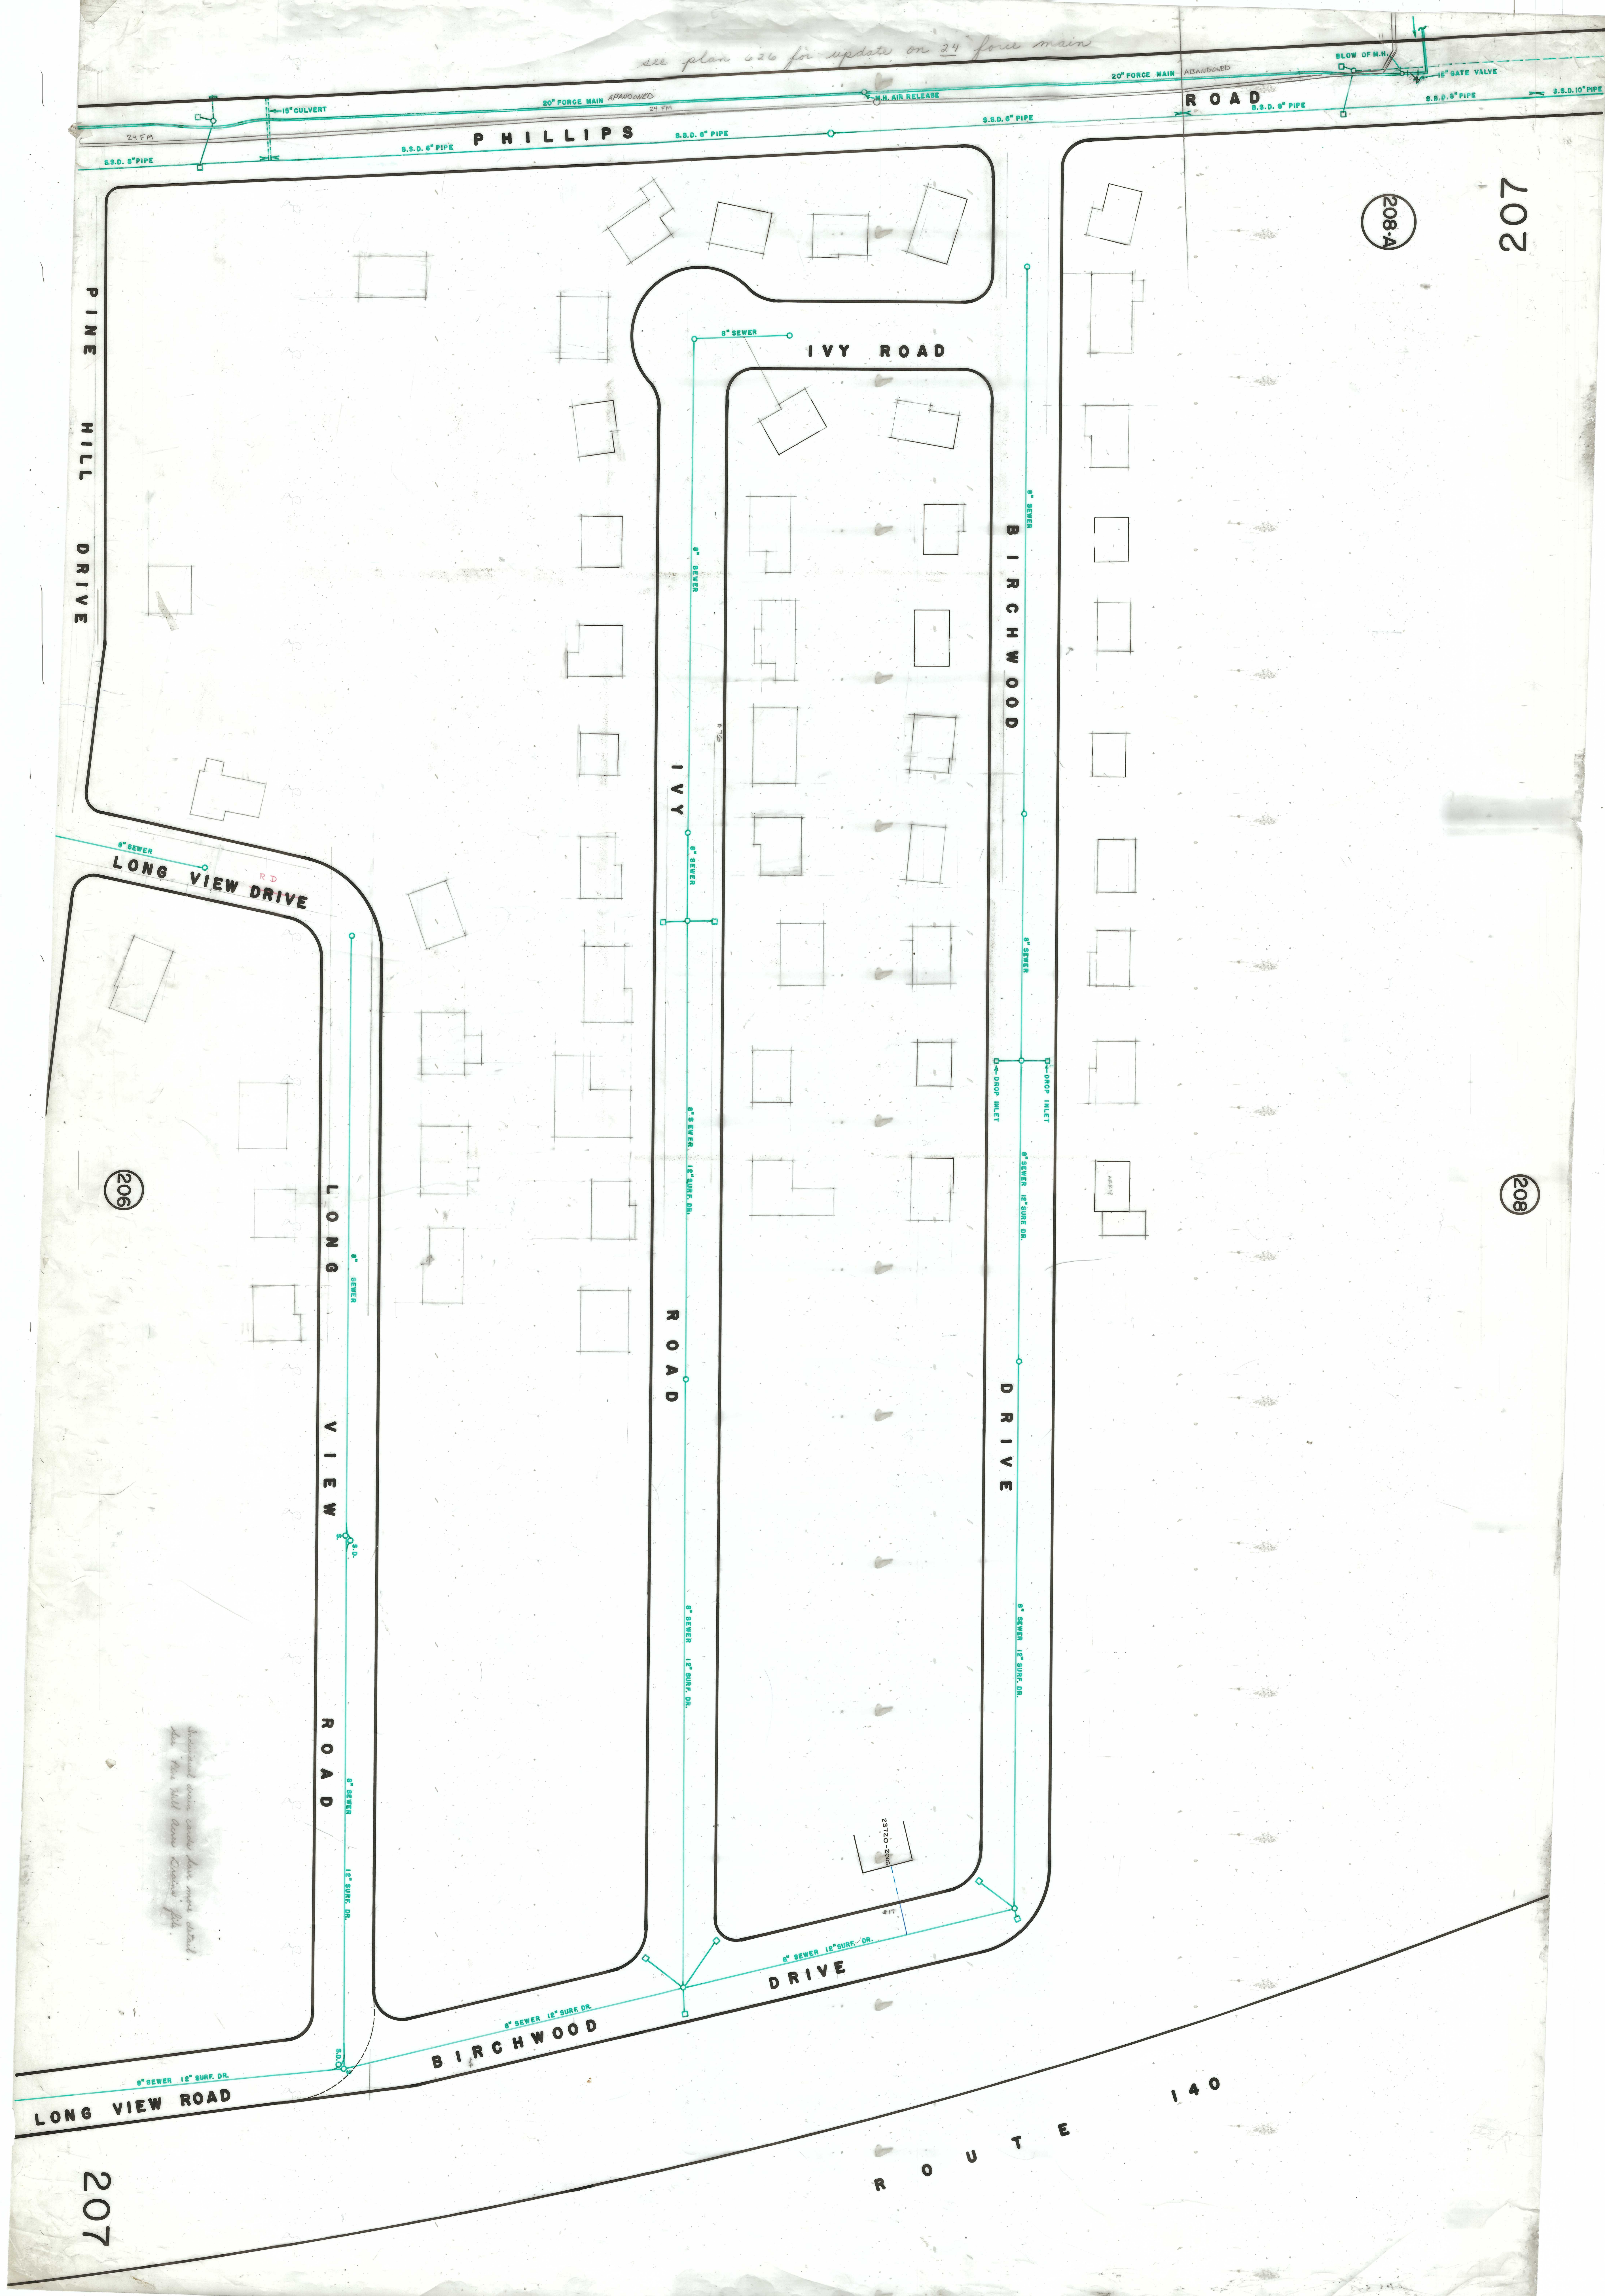

208-A

207

208

206

207

ROUTE 140