


FOR CONTINUATION SEE **INSERT "A"** AT RIGHT.

208

ALFRED M. BESSETTE MEM. HWY

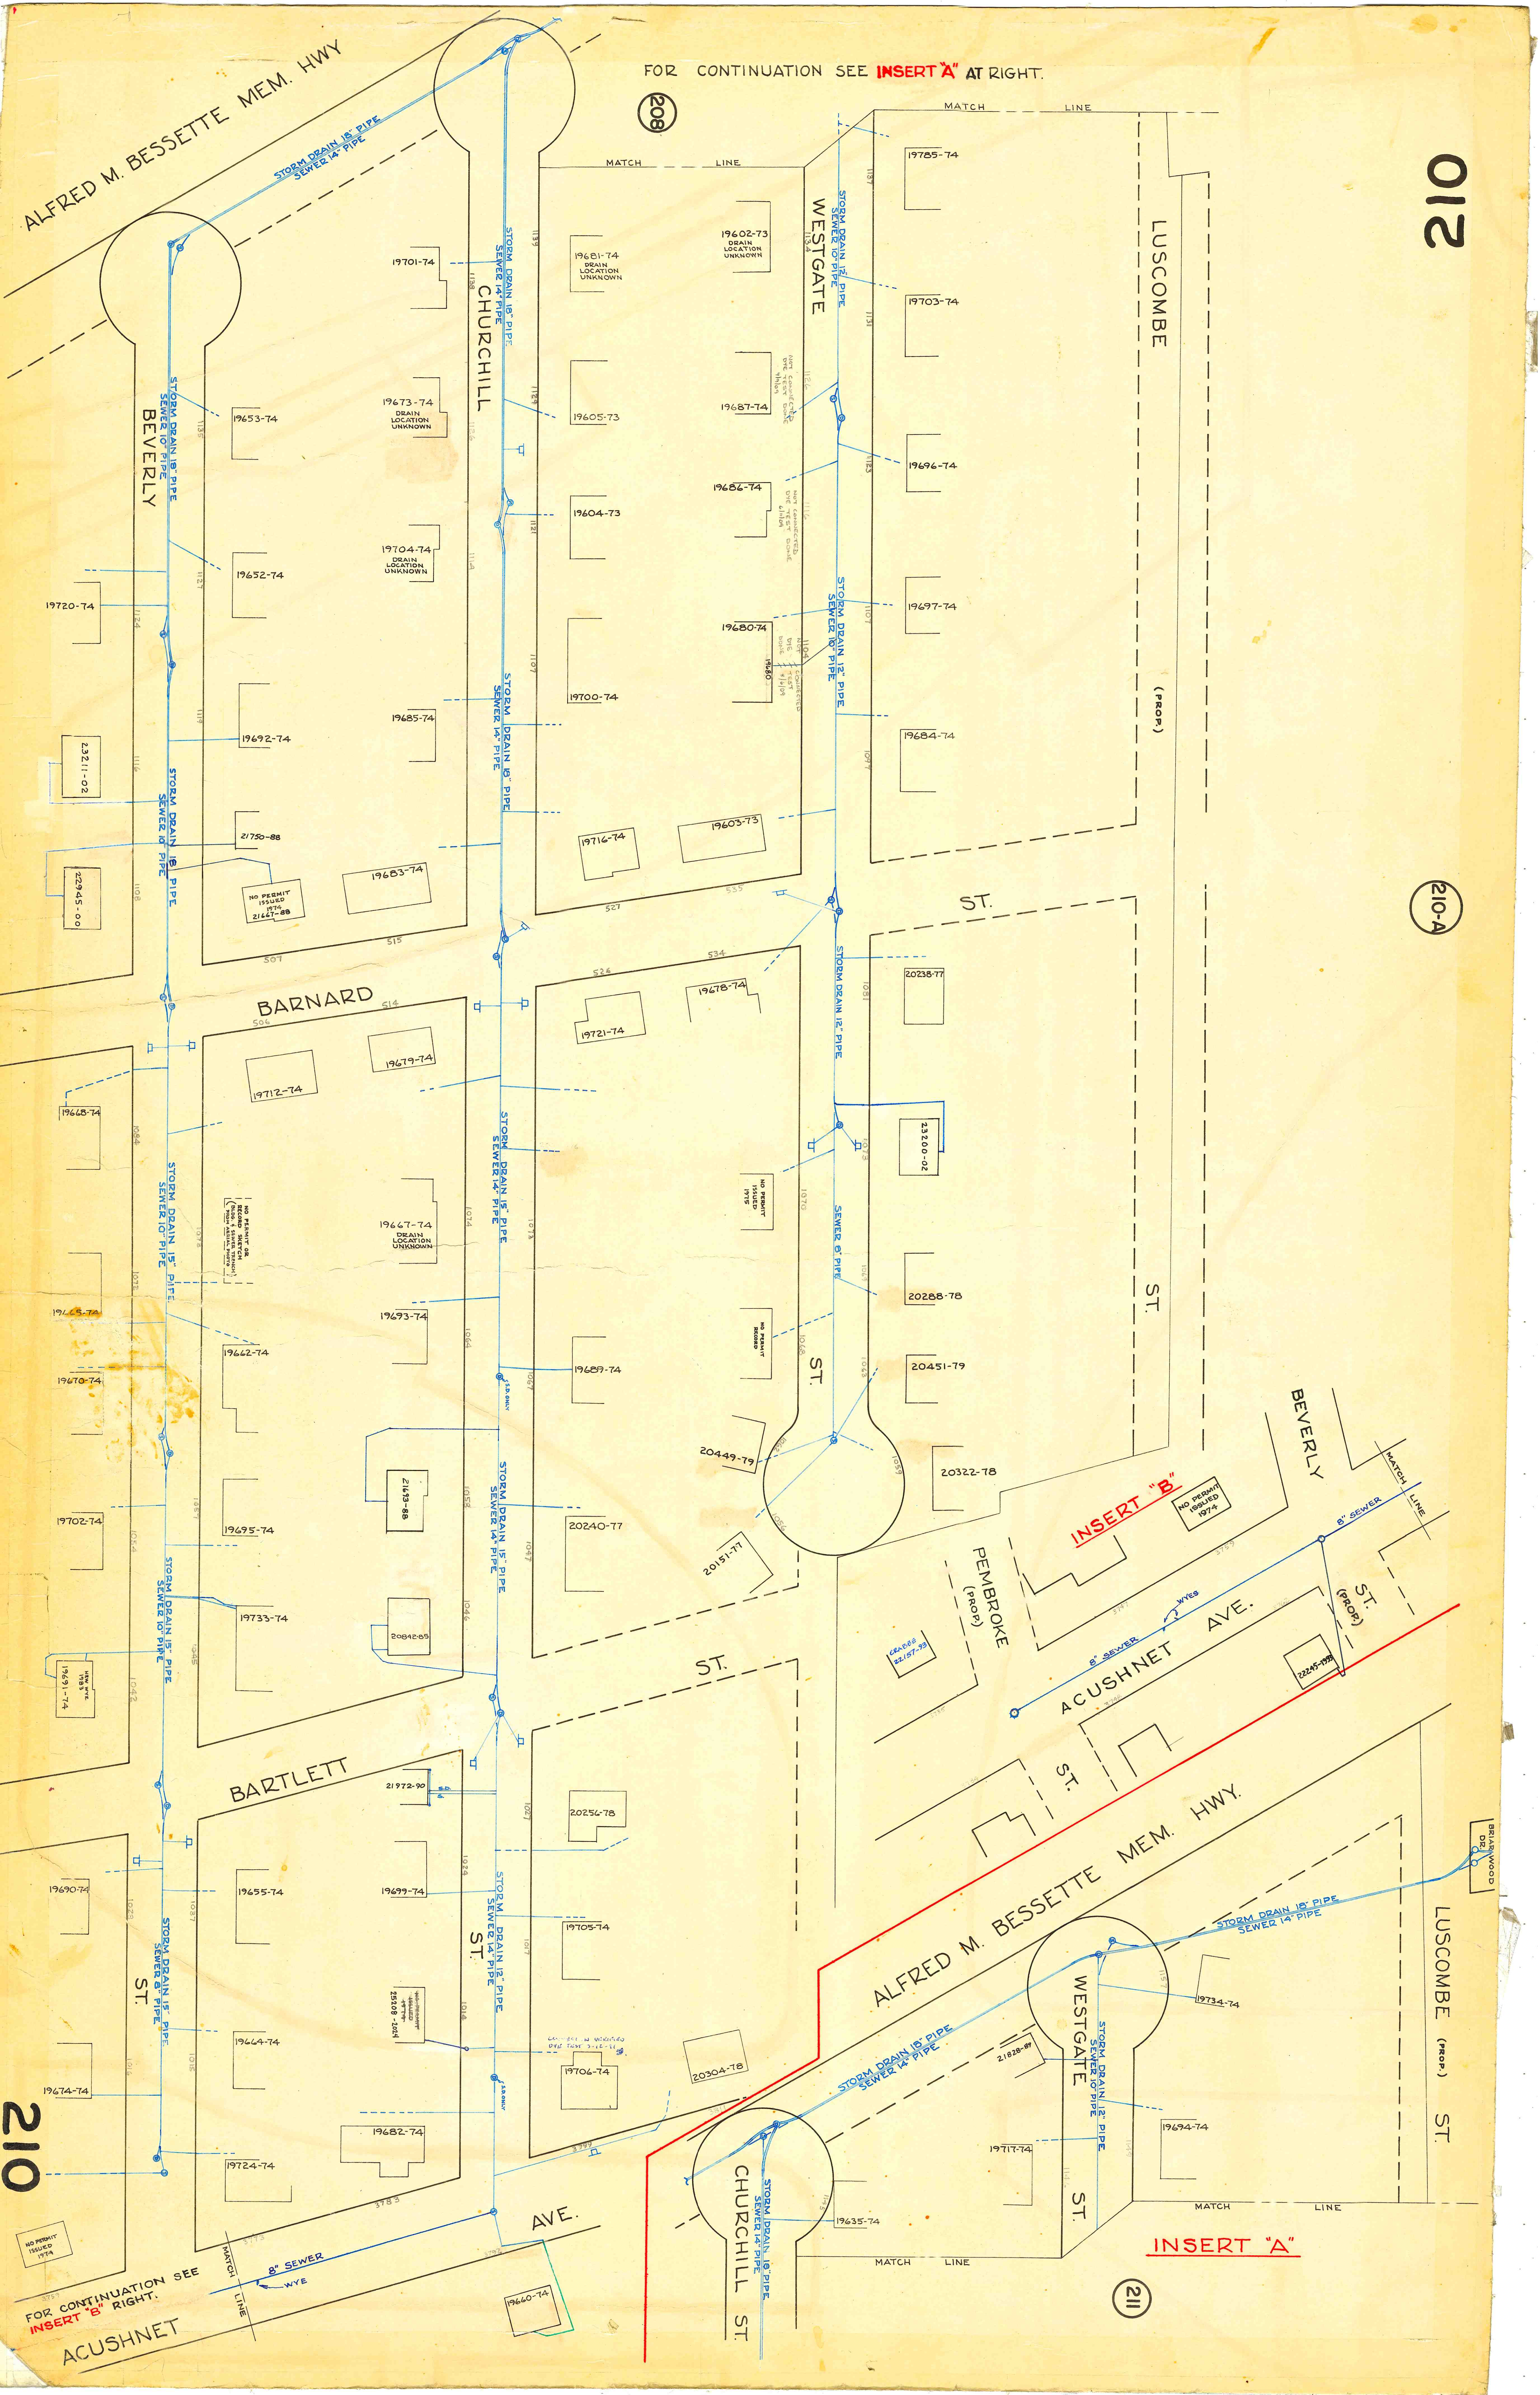

LUSCOMBE

(PROP.)

ST.

ST.

BEVERLY

INSERT "B"

PEMBROKE (PROP.)

ACUSHNET AVE.

ST. (PROP.)

BARTLETT

ALFRED M. BESSETTE MEM. HWY.

LUSCOMBE (PROP.) ST.

INSERT "A"

211

FOR CONTINUATION SEE **INSERT "B"** RIGHT.

ACUSHNET