


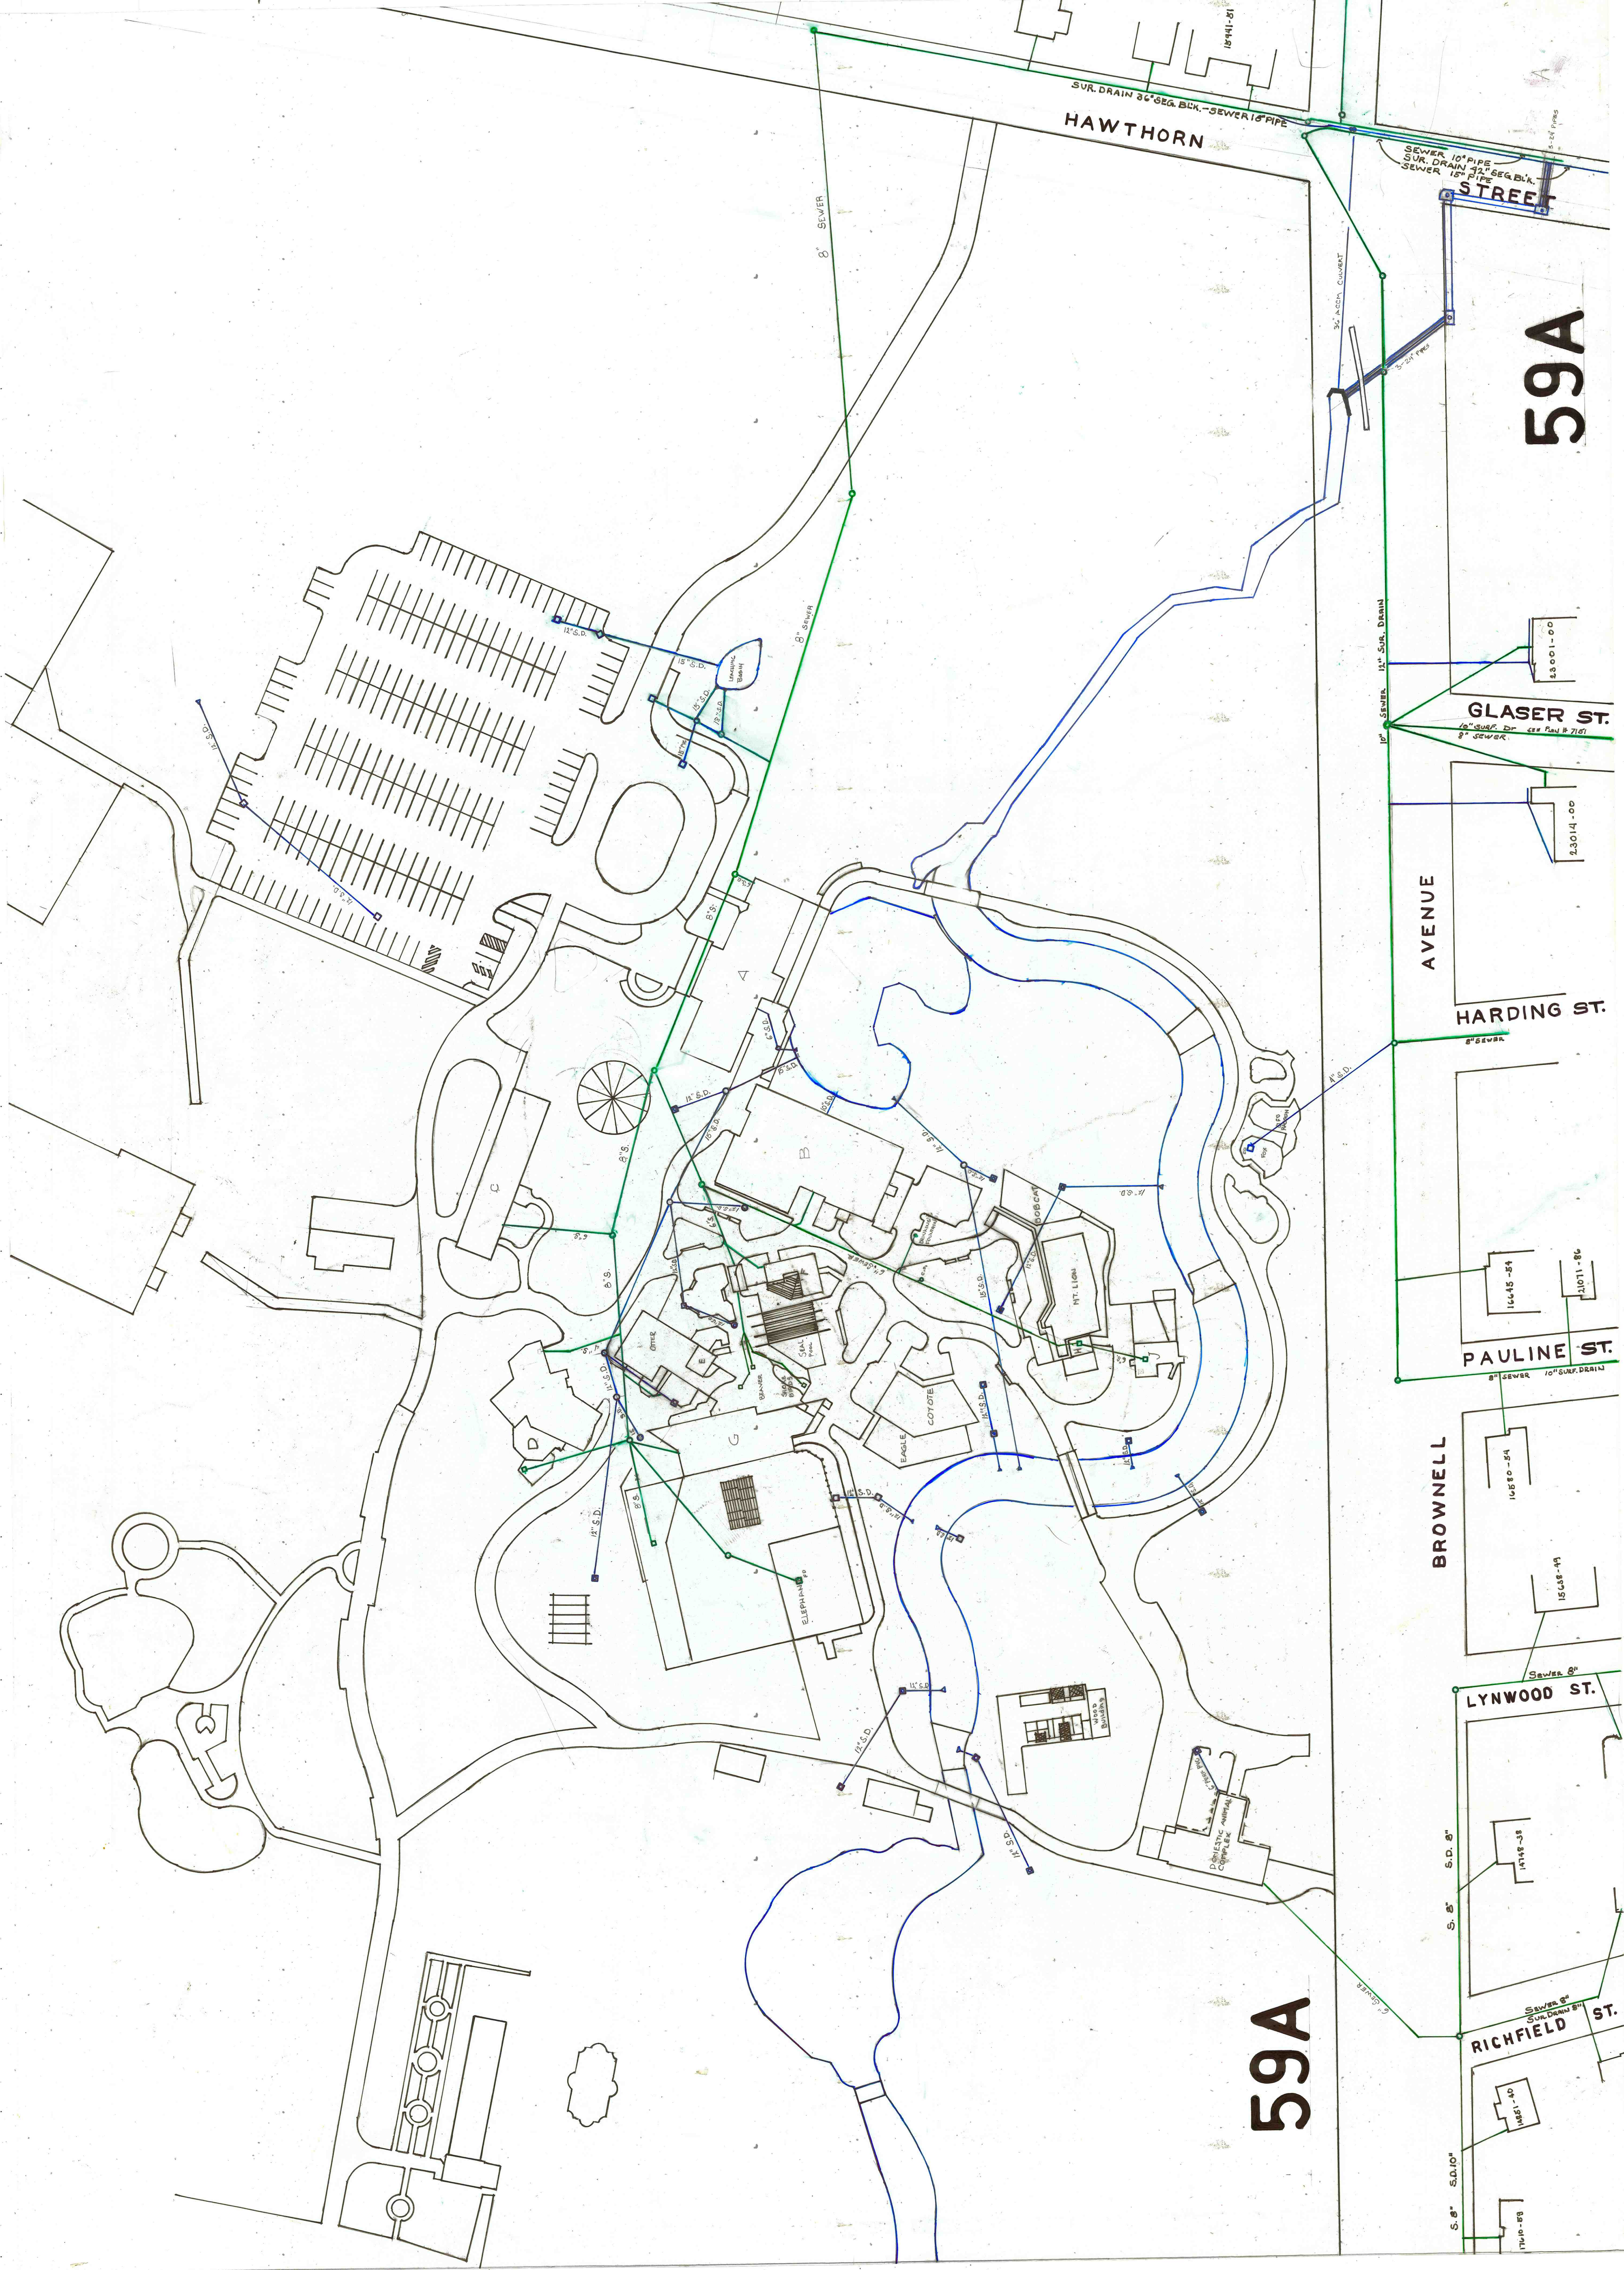

HAWTHORN

59A

GLASER ST.

AVENUE

HARDING ST.

PAULINE ST.

BROWNELL

LYNWOOD ST.

RICHFIELD ST.

59A