


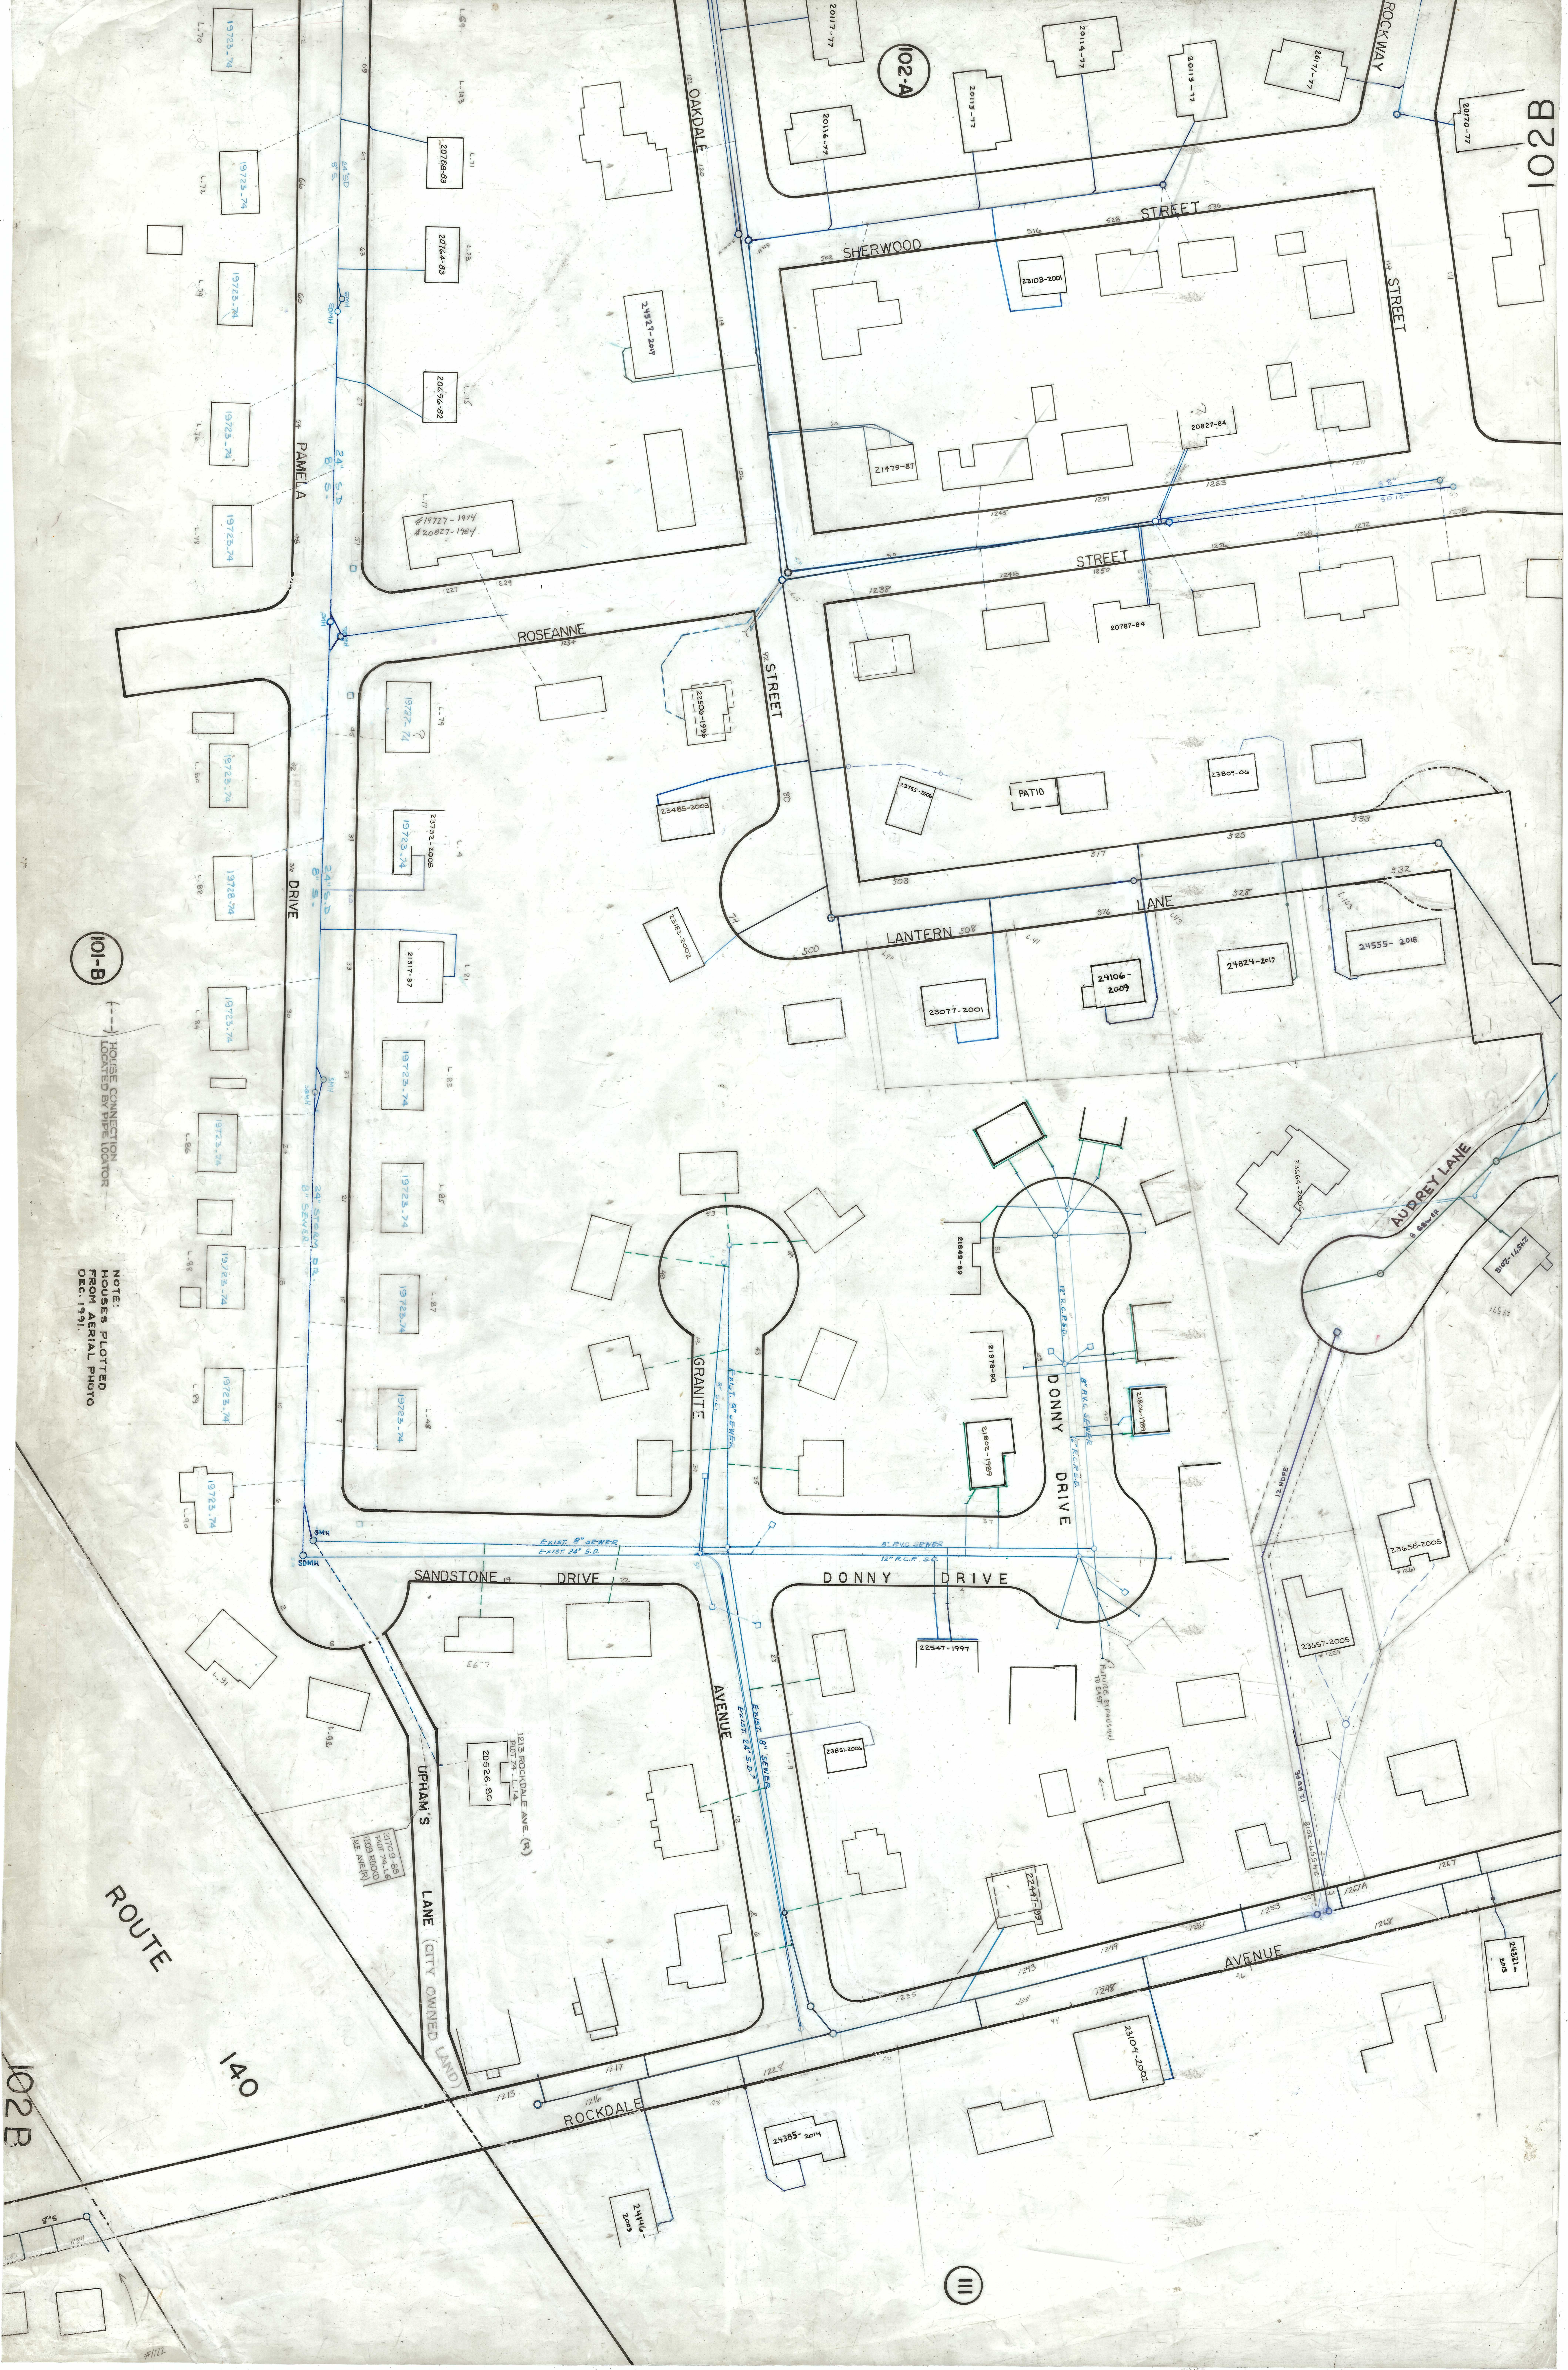

101-B

HOUSE CONNECTION
LOCATED BY PIPE LOCATOR

NOTE:
HOUSES PLOTTED
FROM AERIAL PHOTO
DEC. 1991.

ROUTE 140

102-B