


802

JUEL BARNET BLVD.

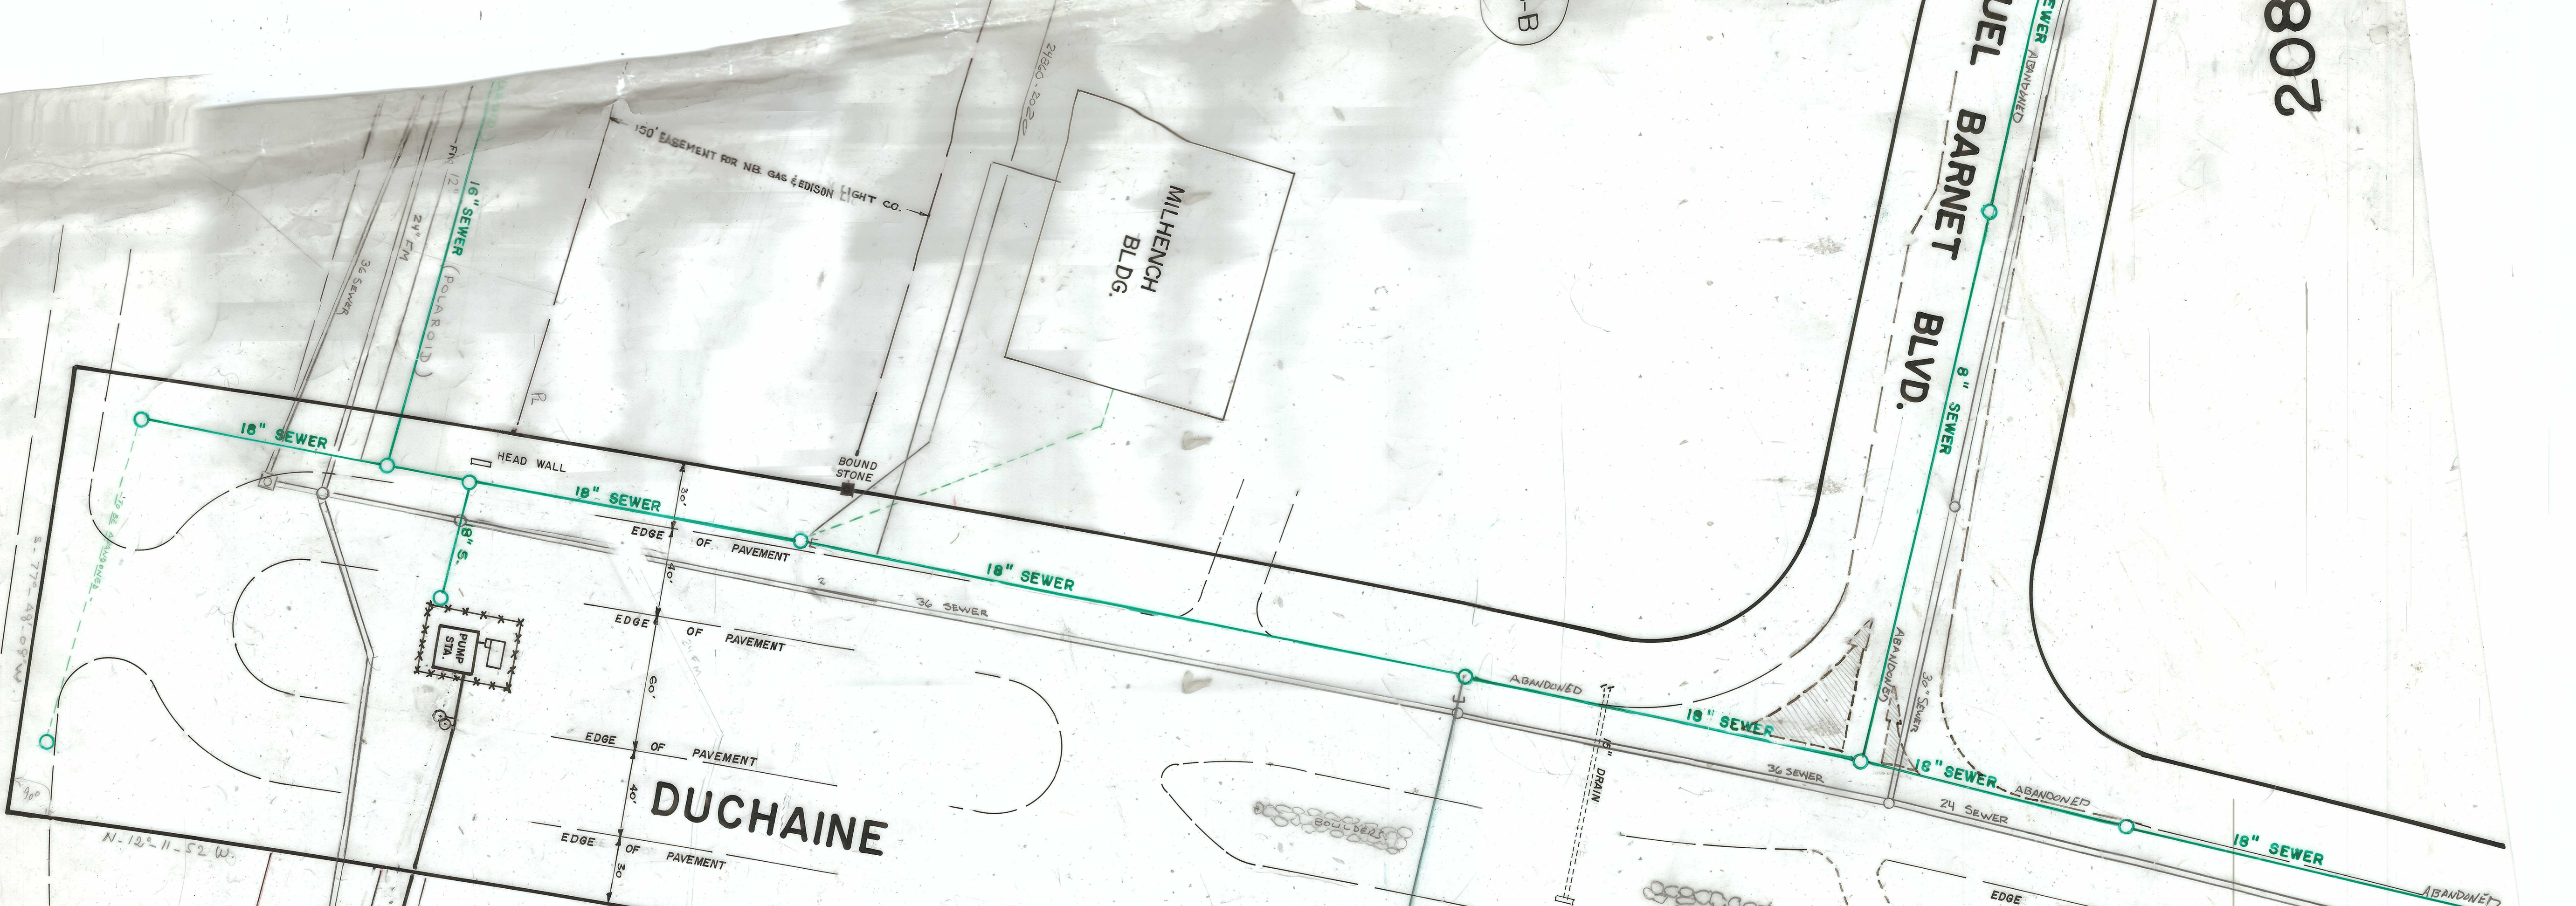

DUCHAIINE



BOULEVARD

SAMUEL

BARNET

BOULEVARD

N.E. PLASTICS
EPEC.
BLDG.

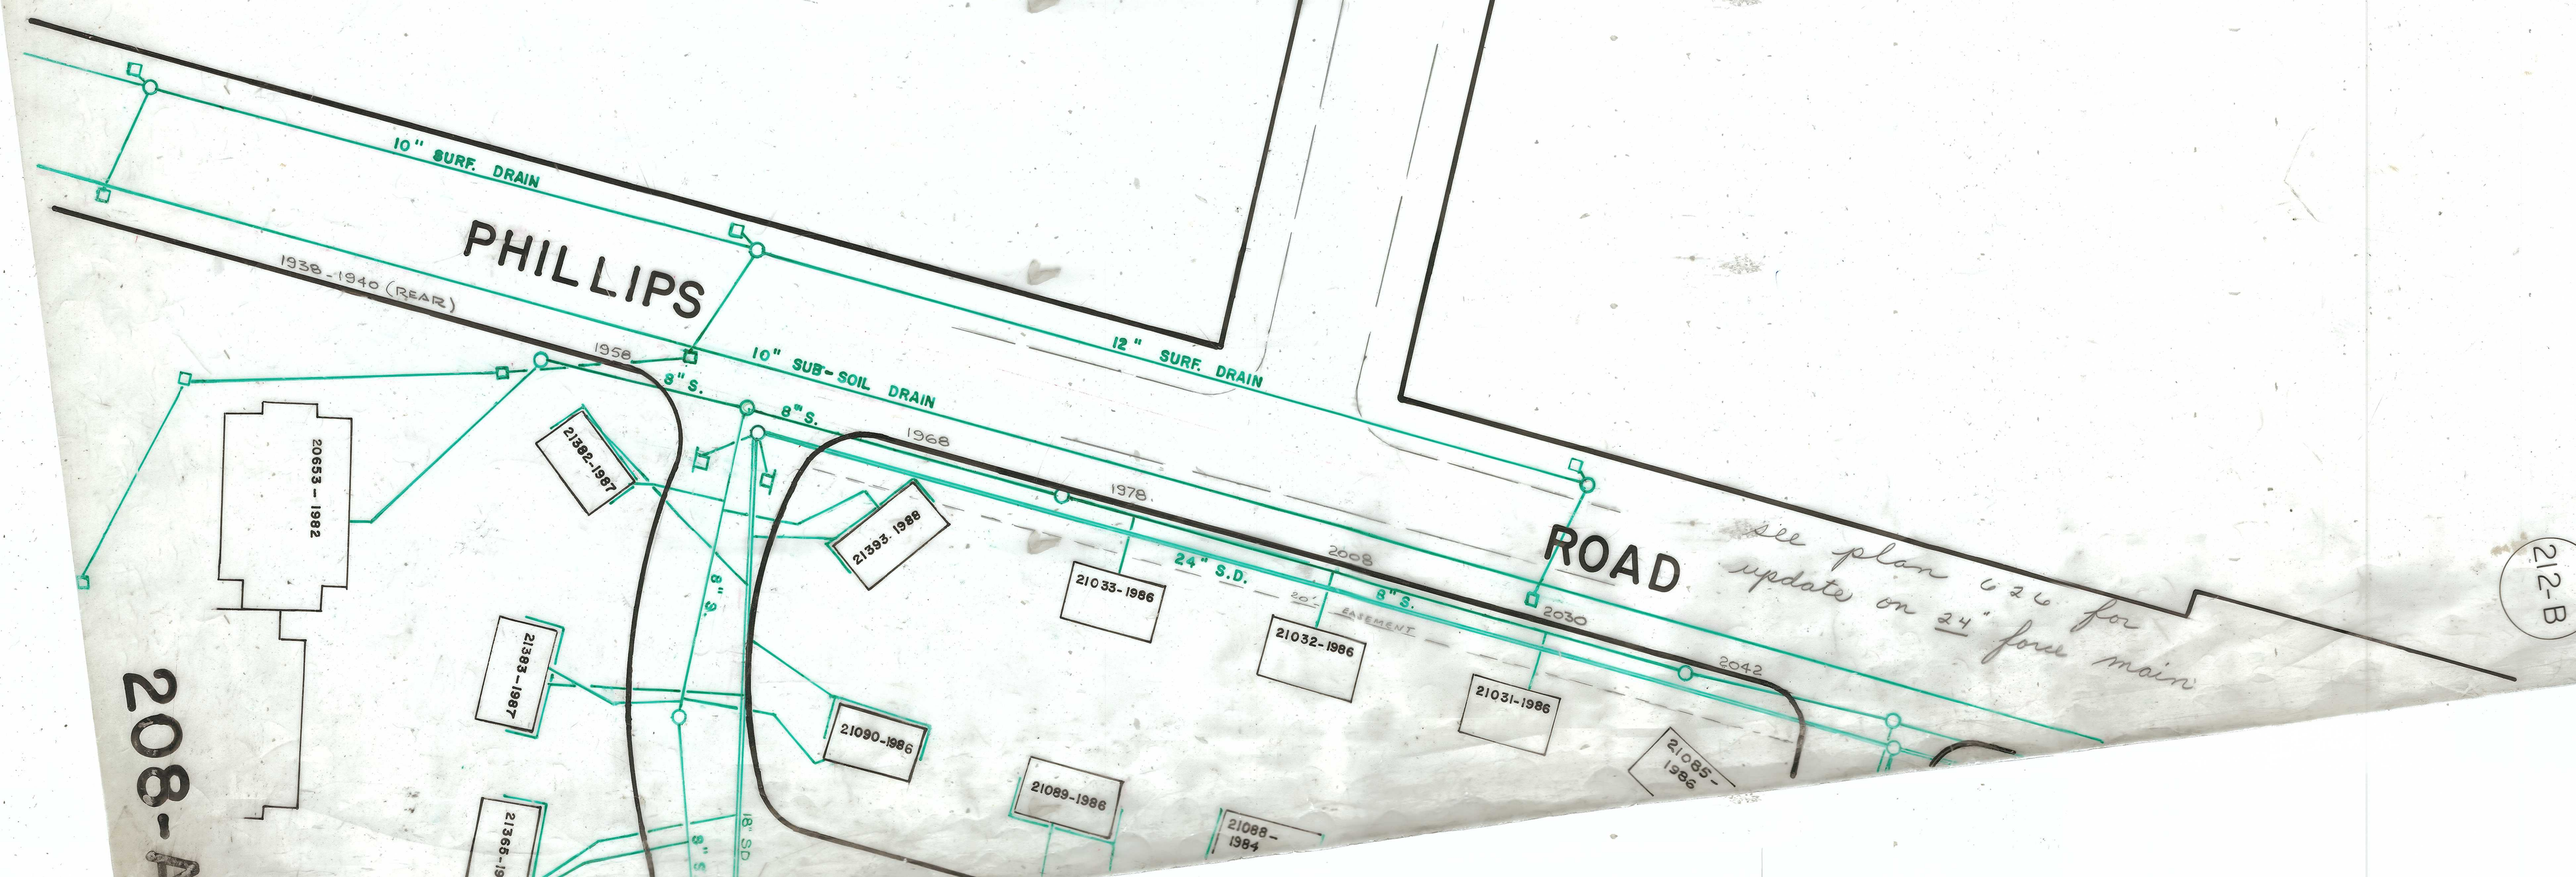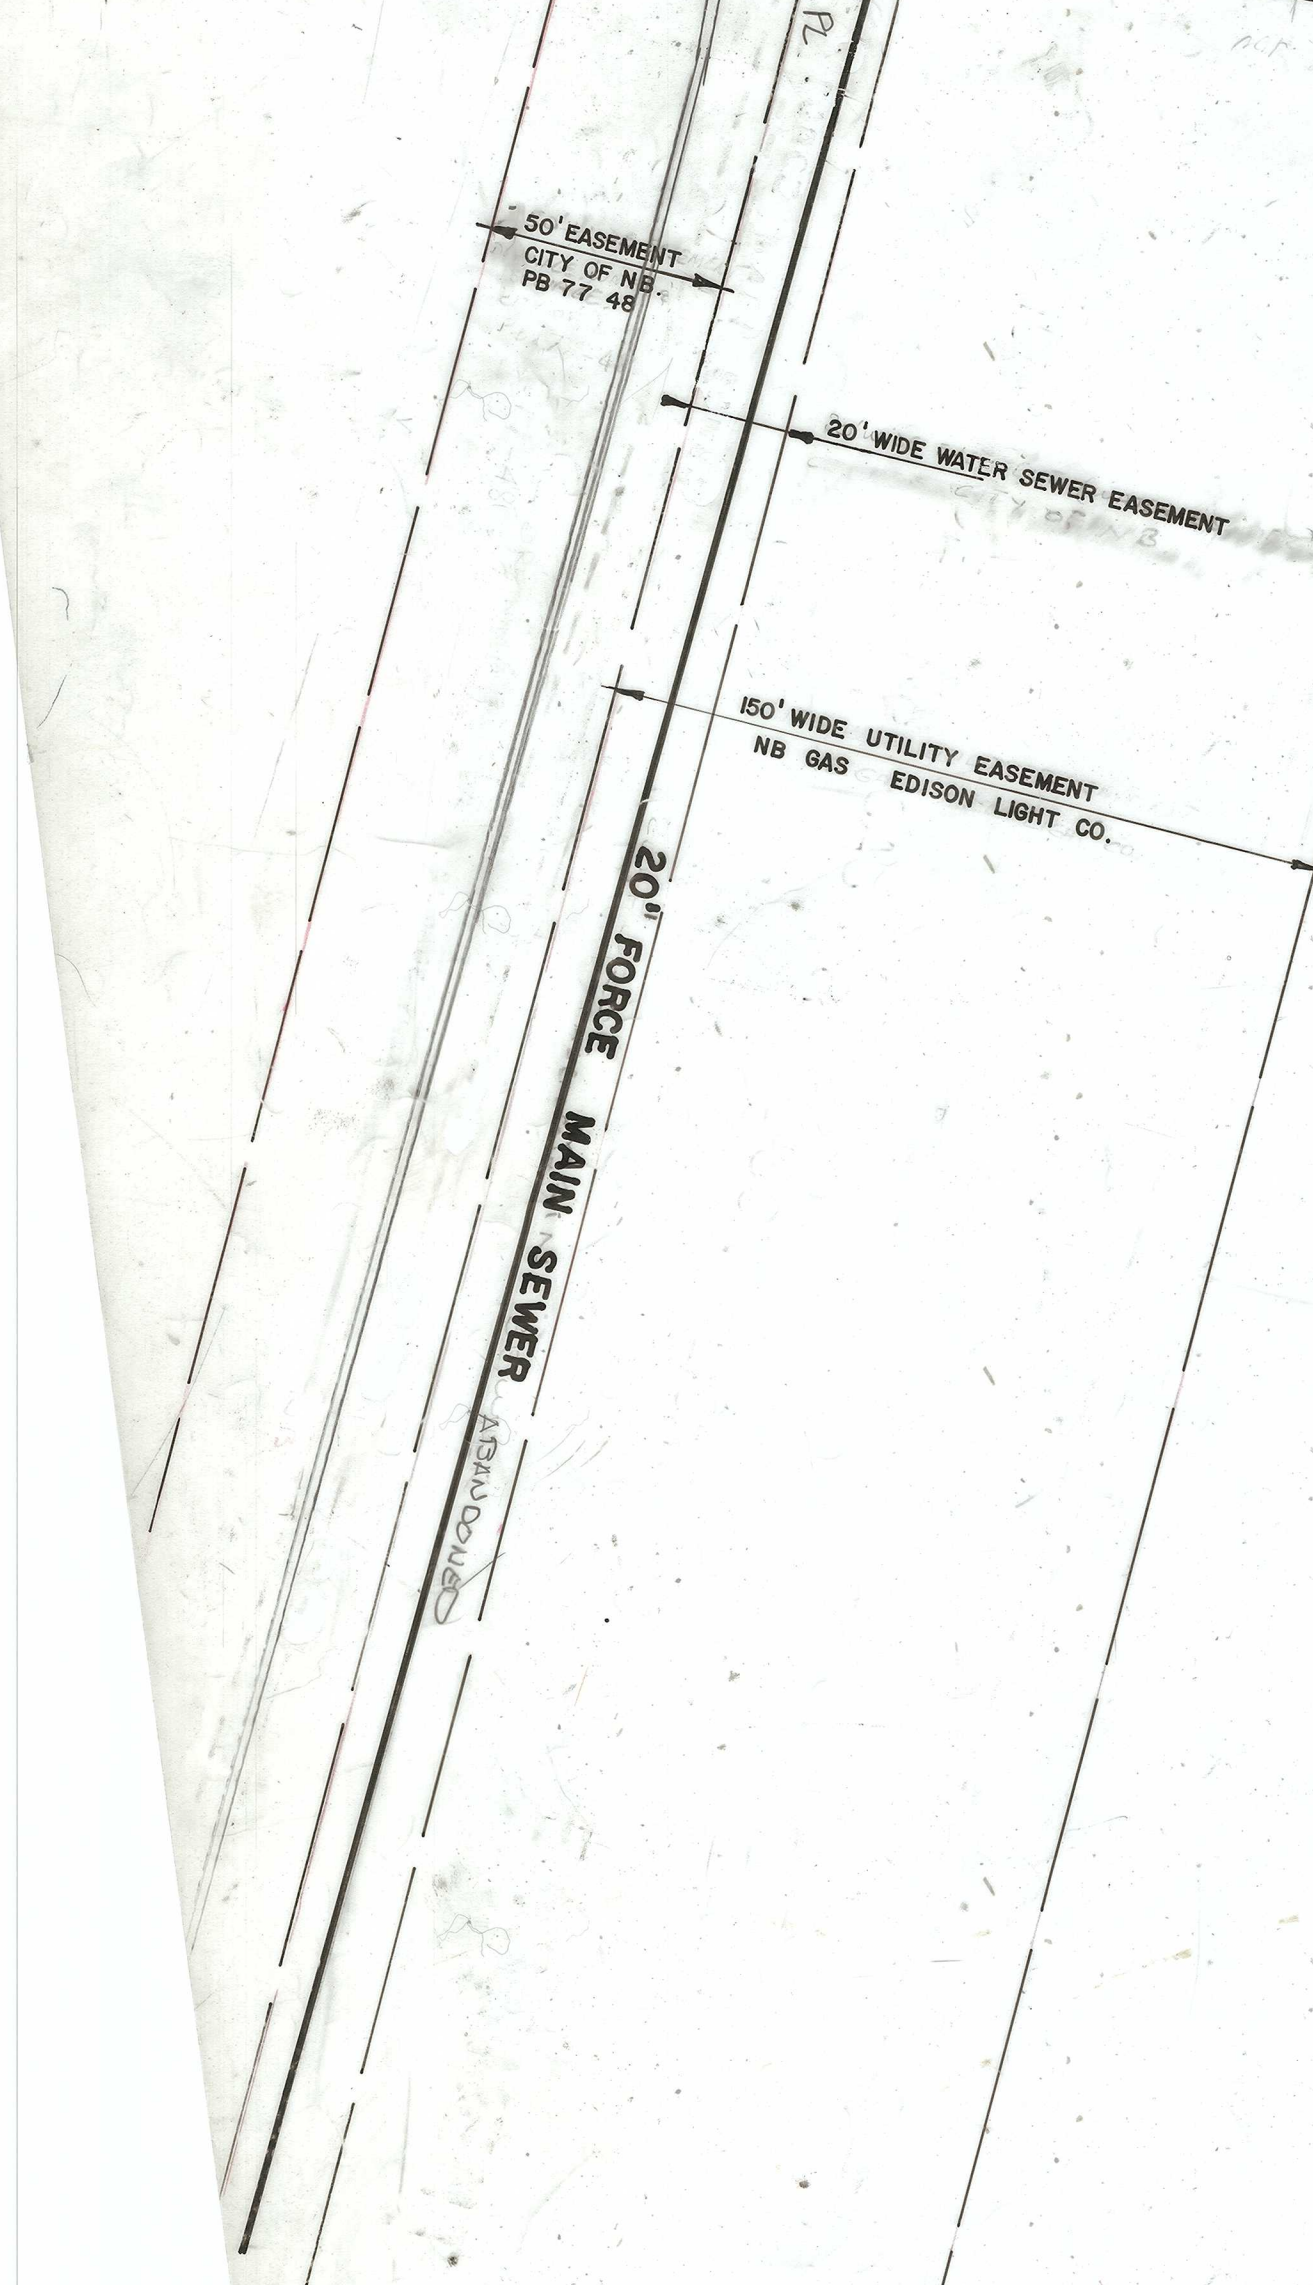

213-B

212-B