


ALFRED M. BESSETTE MEM. HWY

FOR CONTINUATION SEE INSERT 'A' AT RIGHT.

208

212

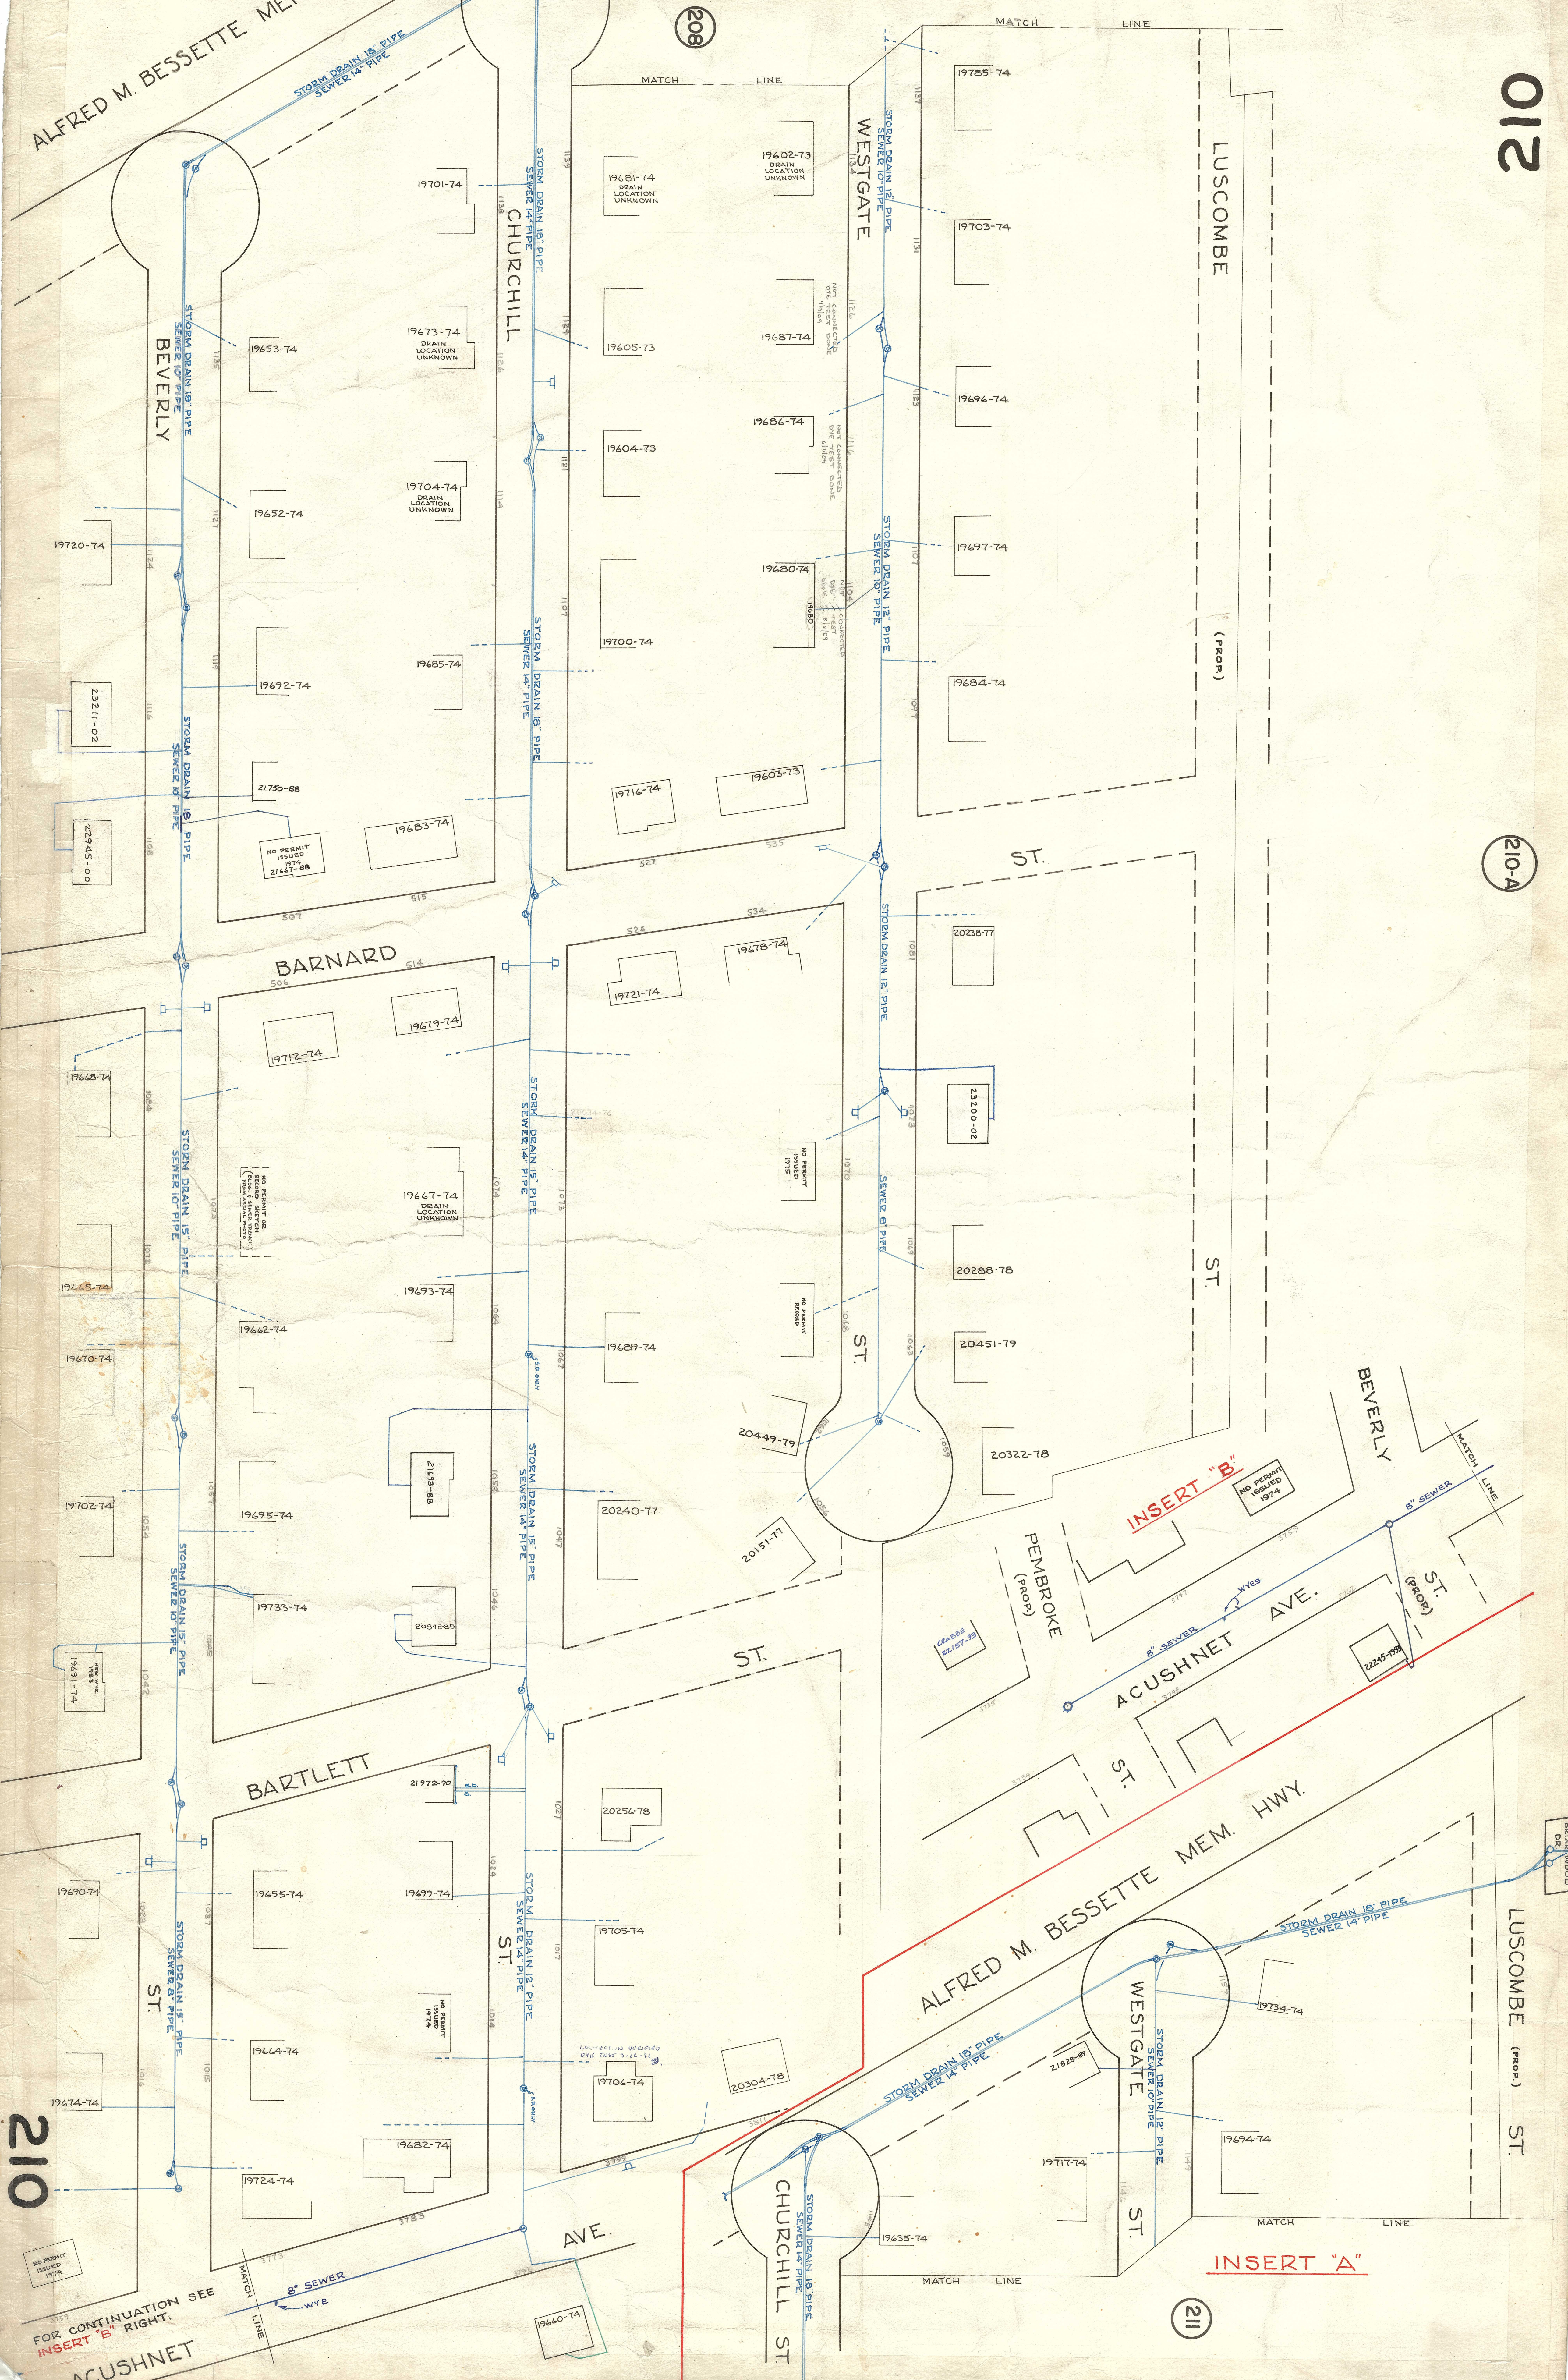

210

FOR CONTINUATION SEE
INSERT 'B' AT RIGHT.

211

INSERT 'A'