


361

196

193

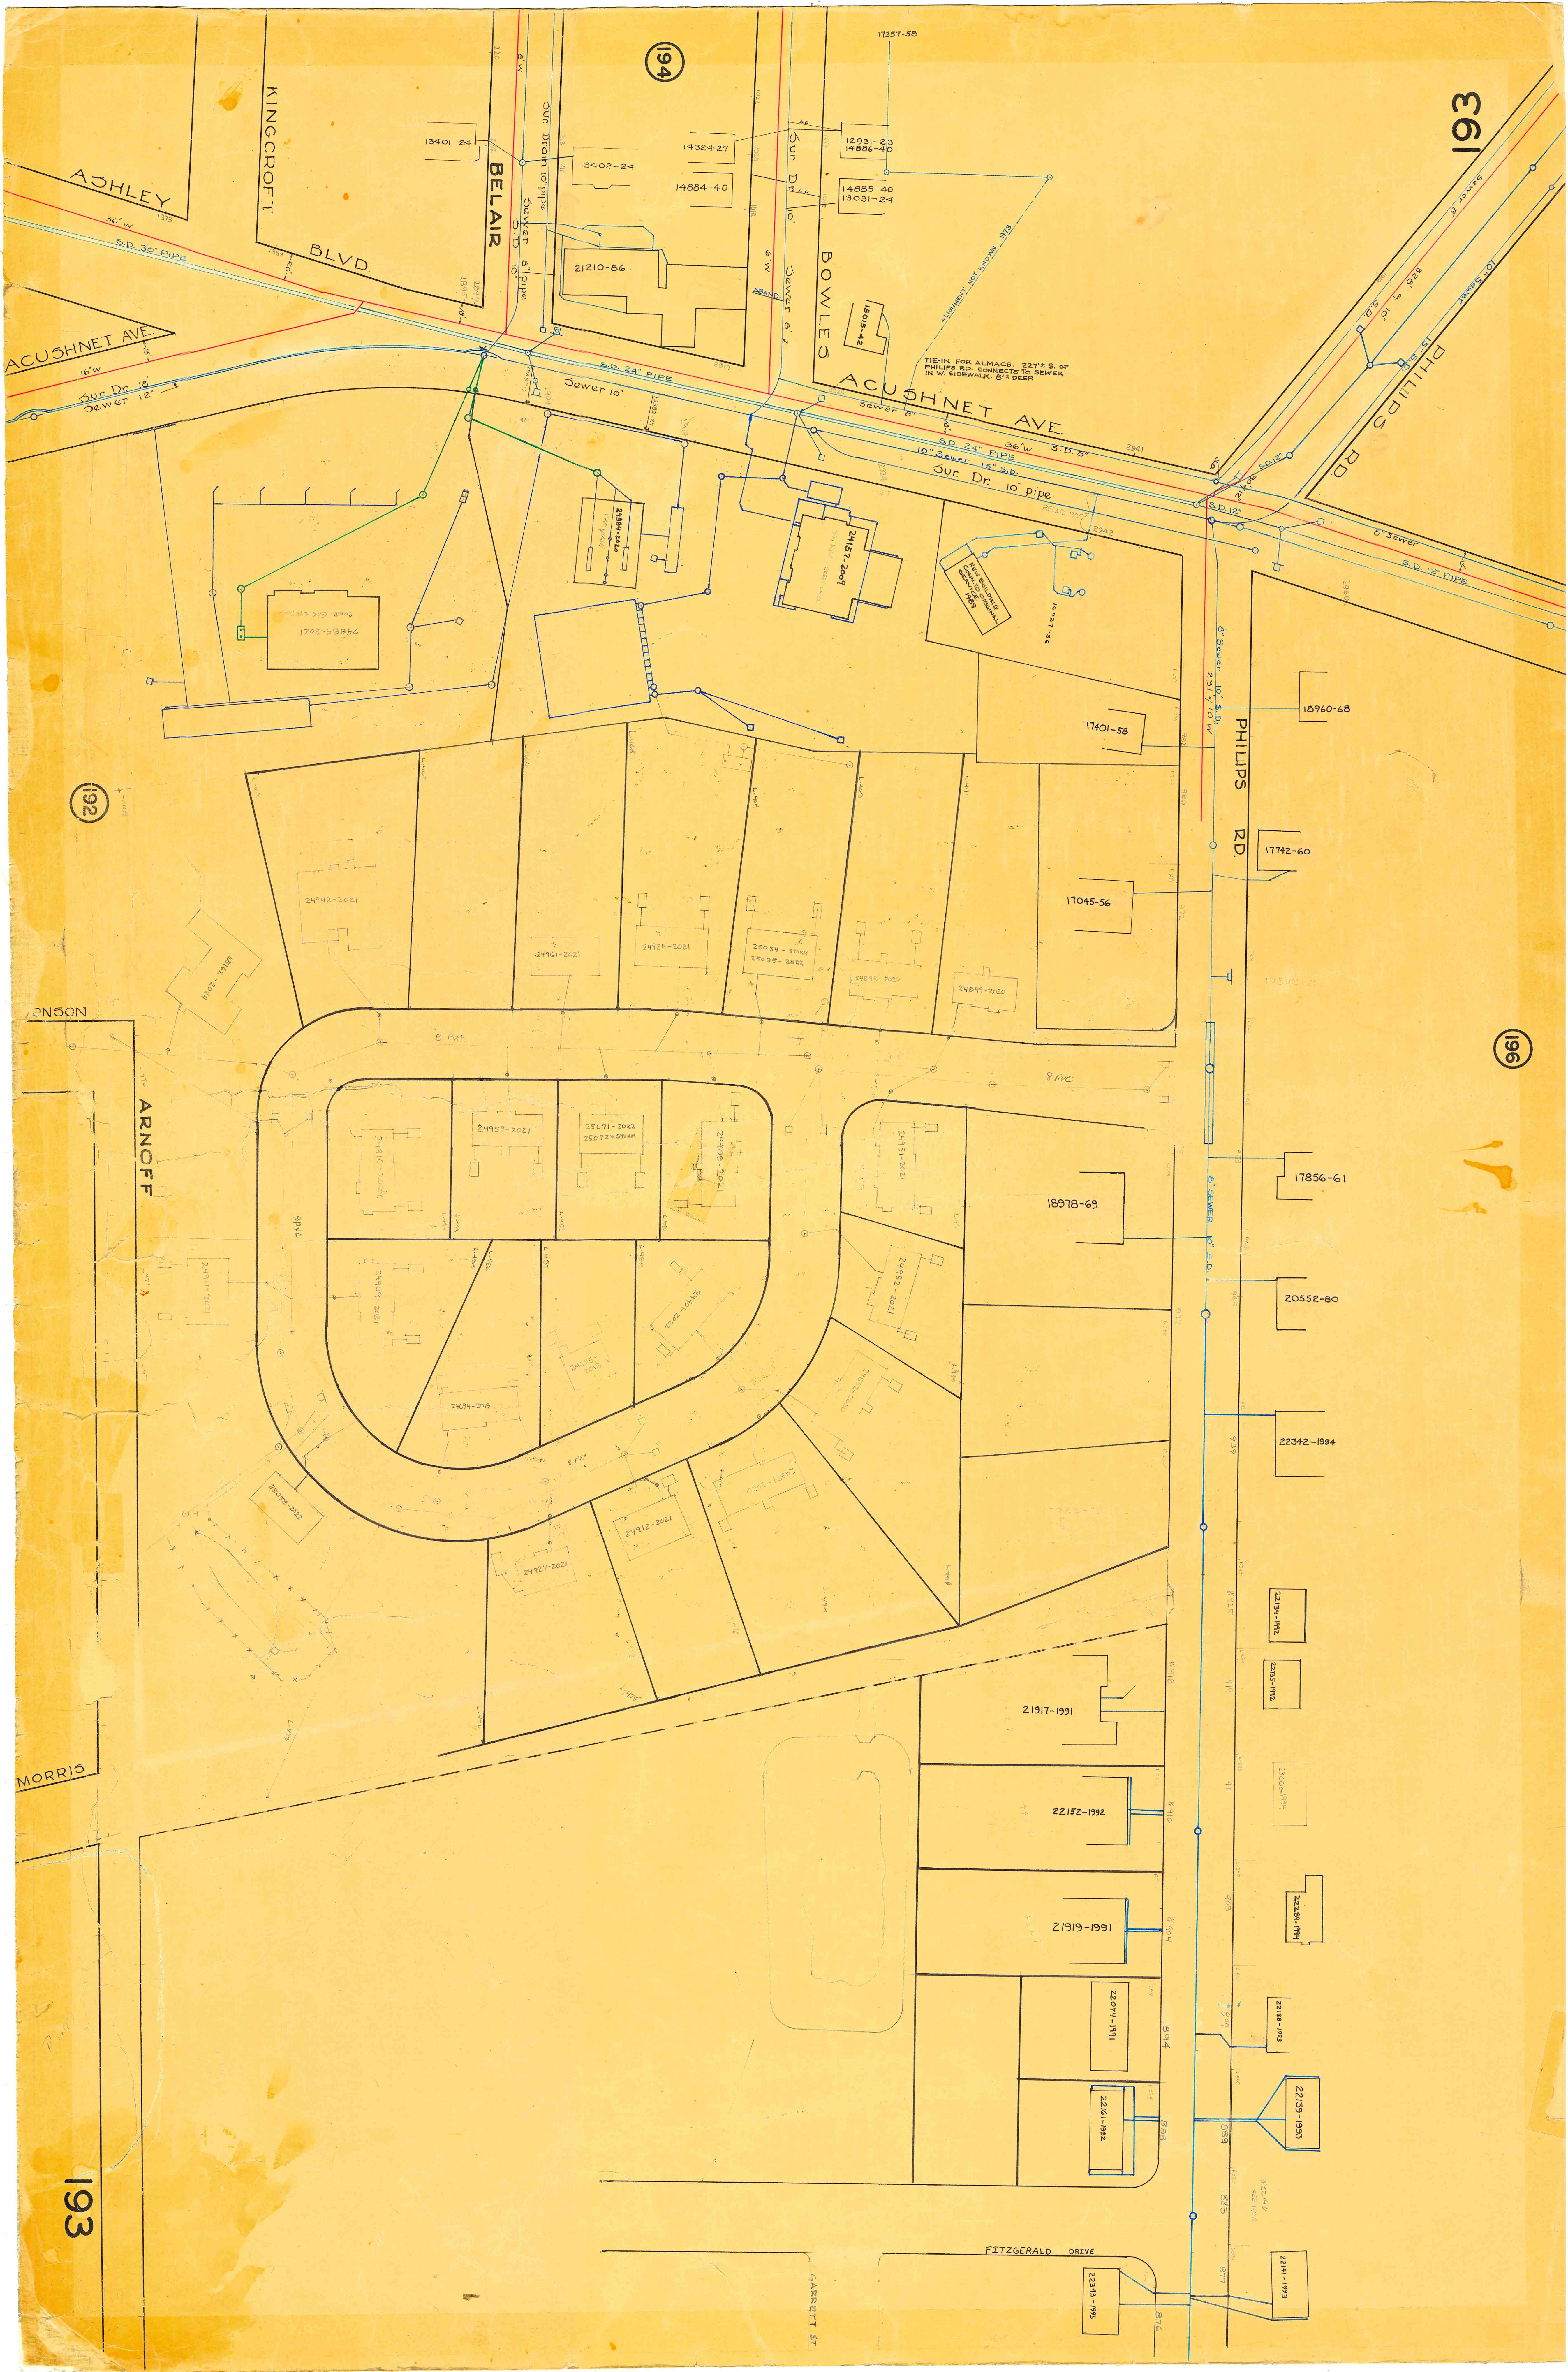

194

192

ARNOFF

JOHNSON

MORRIS

GABRIEL ST

FITZGERALD DRIVE

PHILIPS RD.

BOWLES

KINGCROFT

BLVD.

ASHLEY

ACUSHNET AVE.

PHILIPS RD.

BELAIR

ACUSHNET AVE.

193