


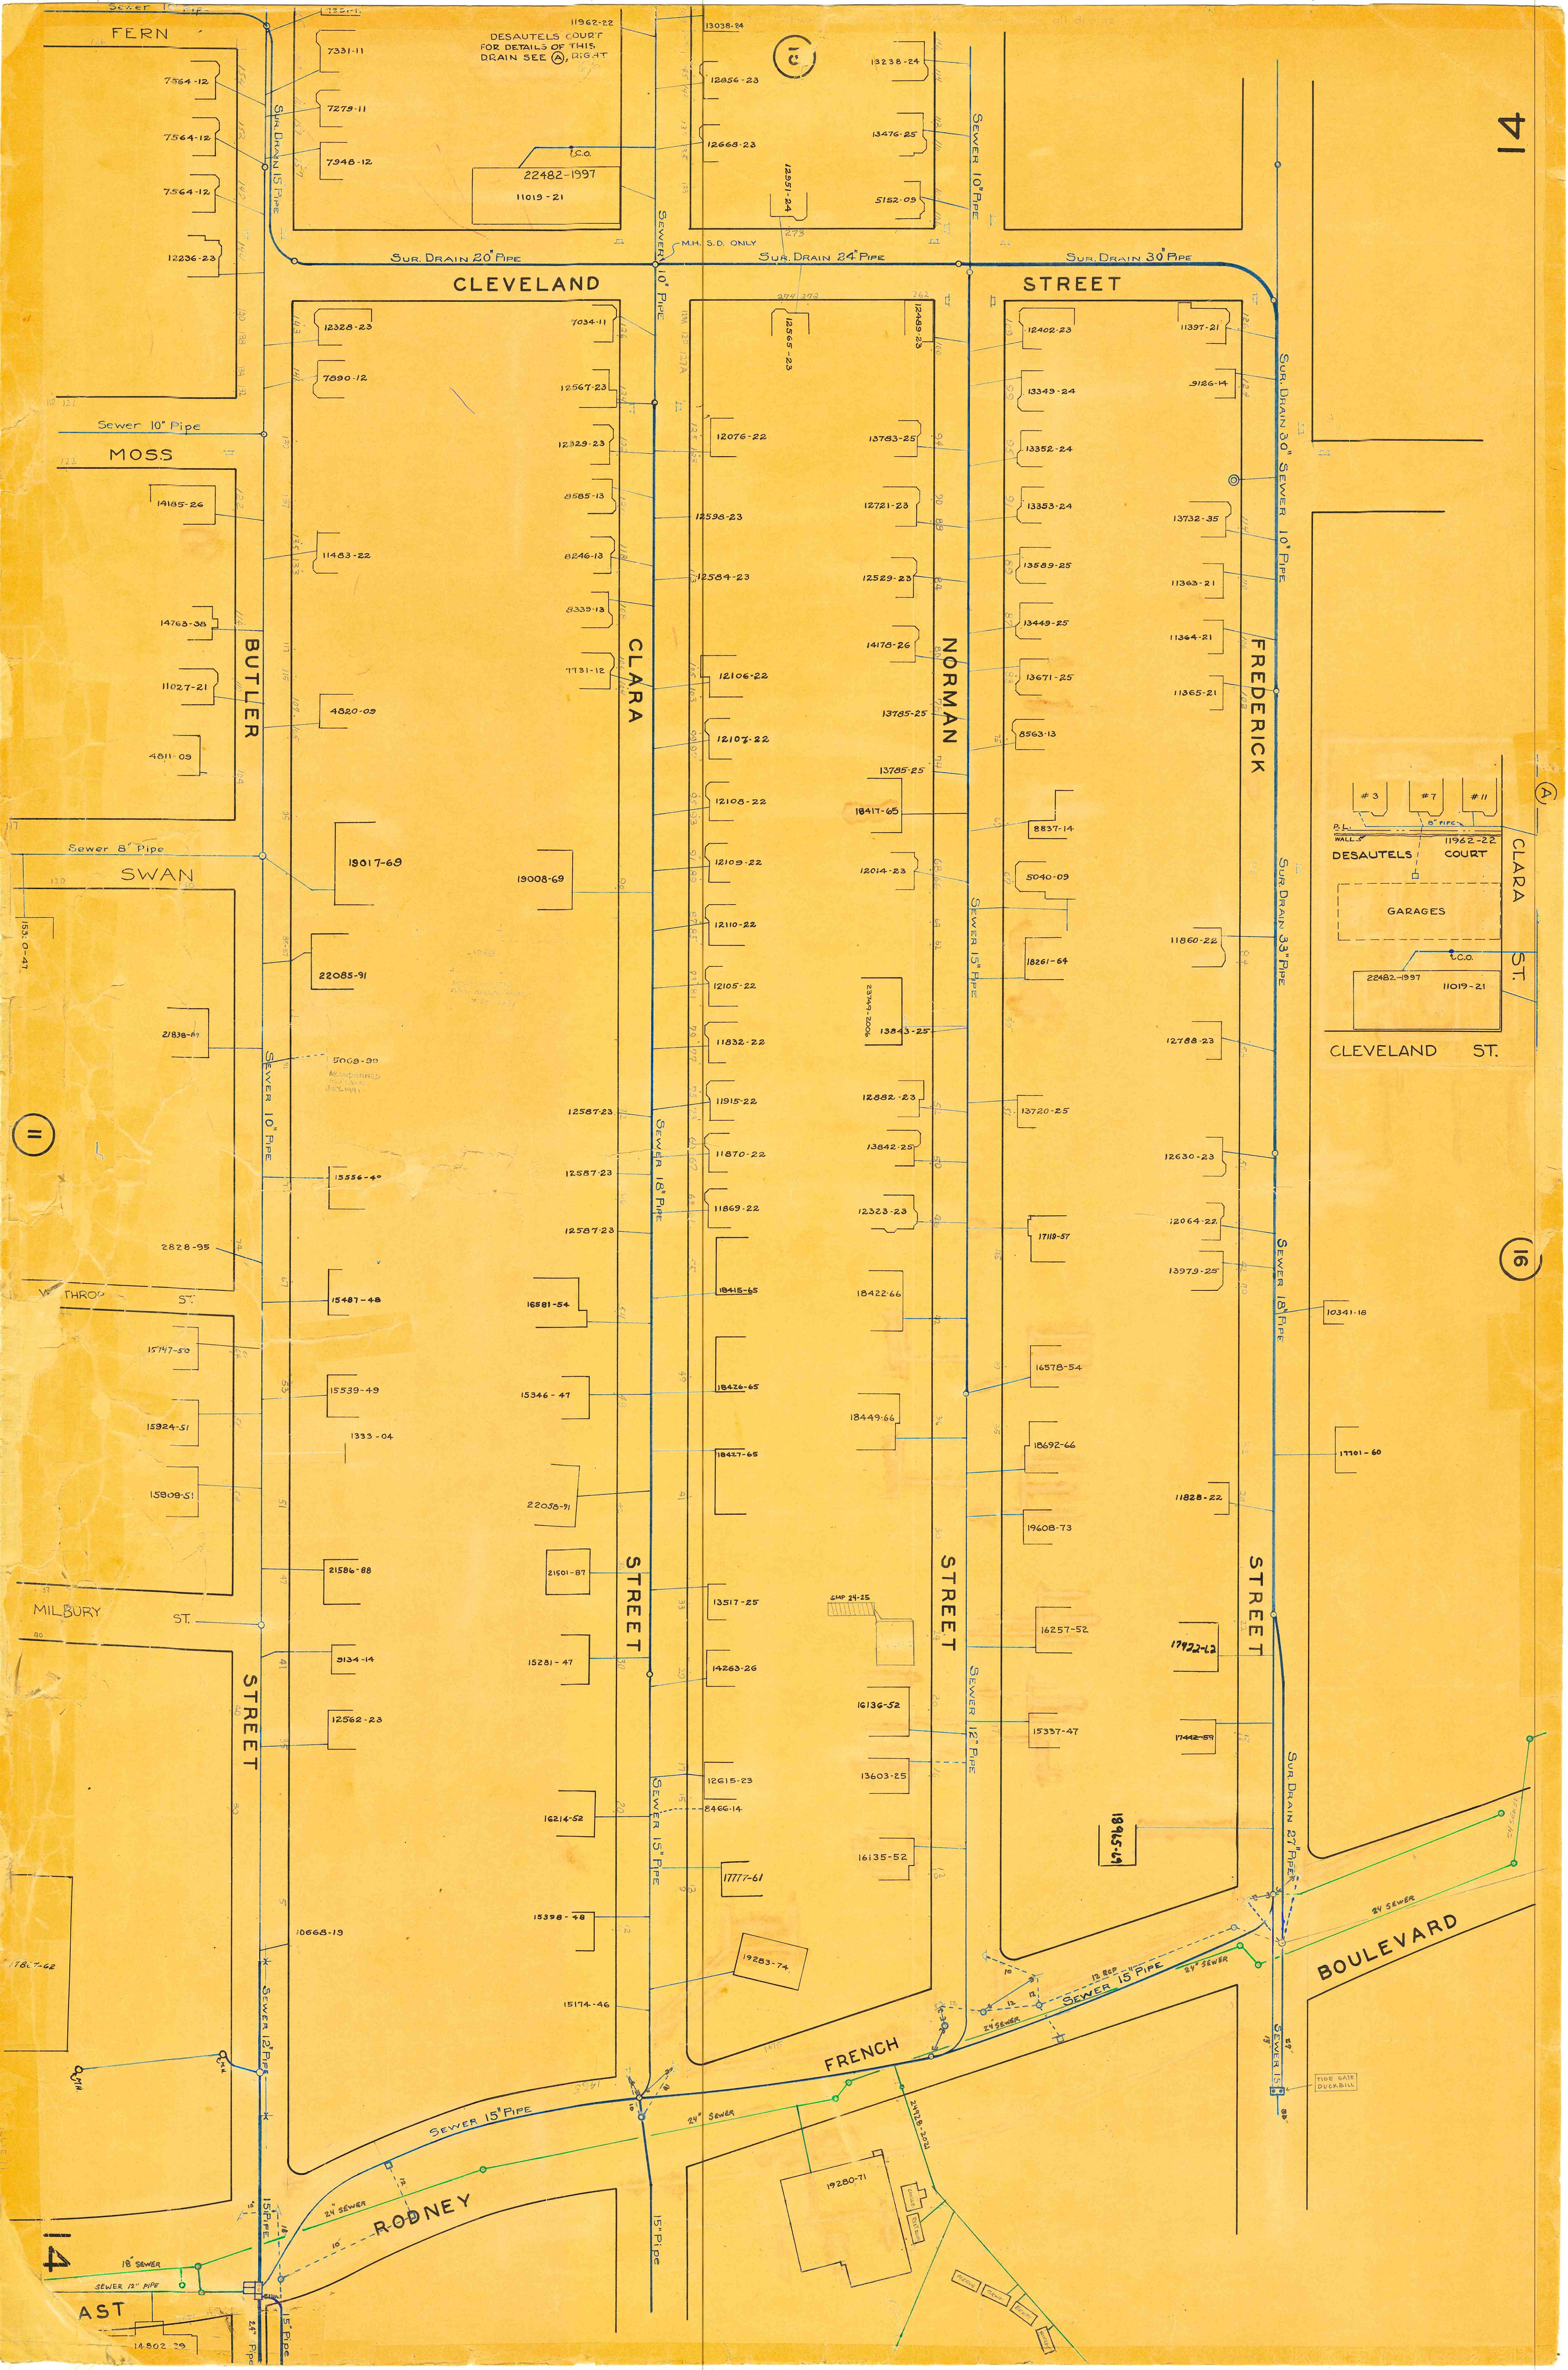

FERN

MOSS

SWAN

THROP

MILBURY

AST

CLEVELAND

STREET

BUTLER

CLARA

NORMAN

FREDERICK

STREET

STREET

STREET

STREET

BOULEVARD

FRENCH

RODNEY

CLARA ST. ST.

DESAUTELS COURT

GARAGES

22482-1997

11019-21