


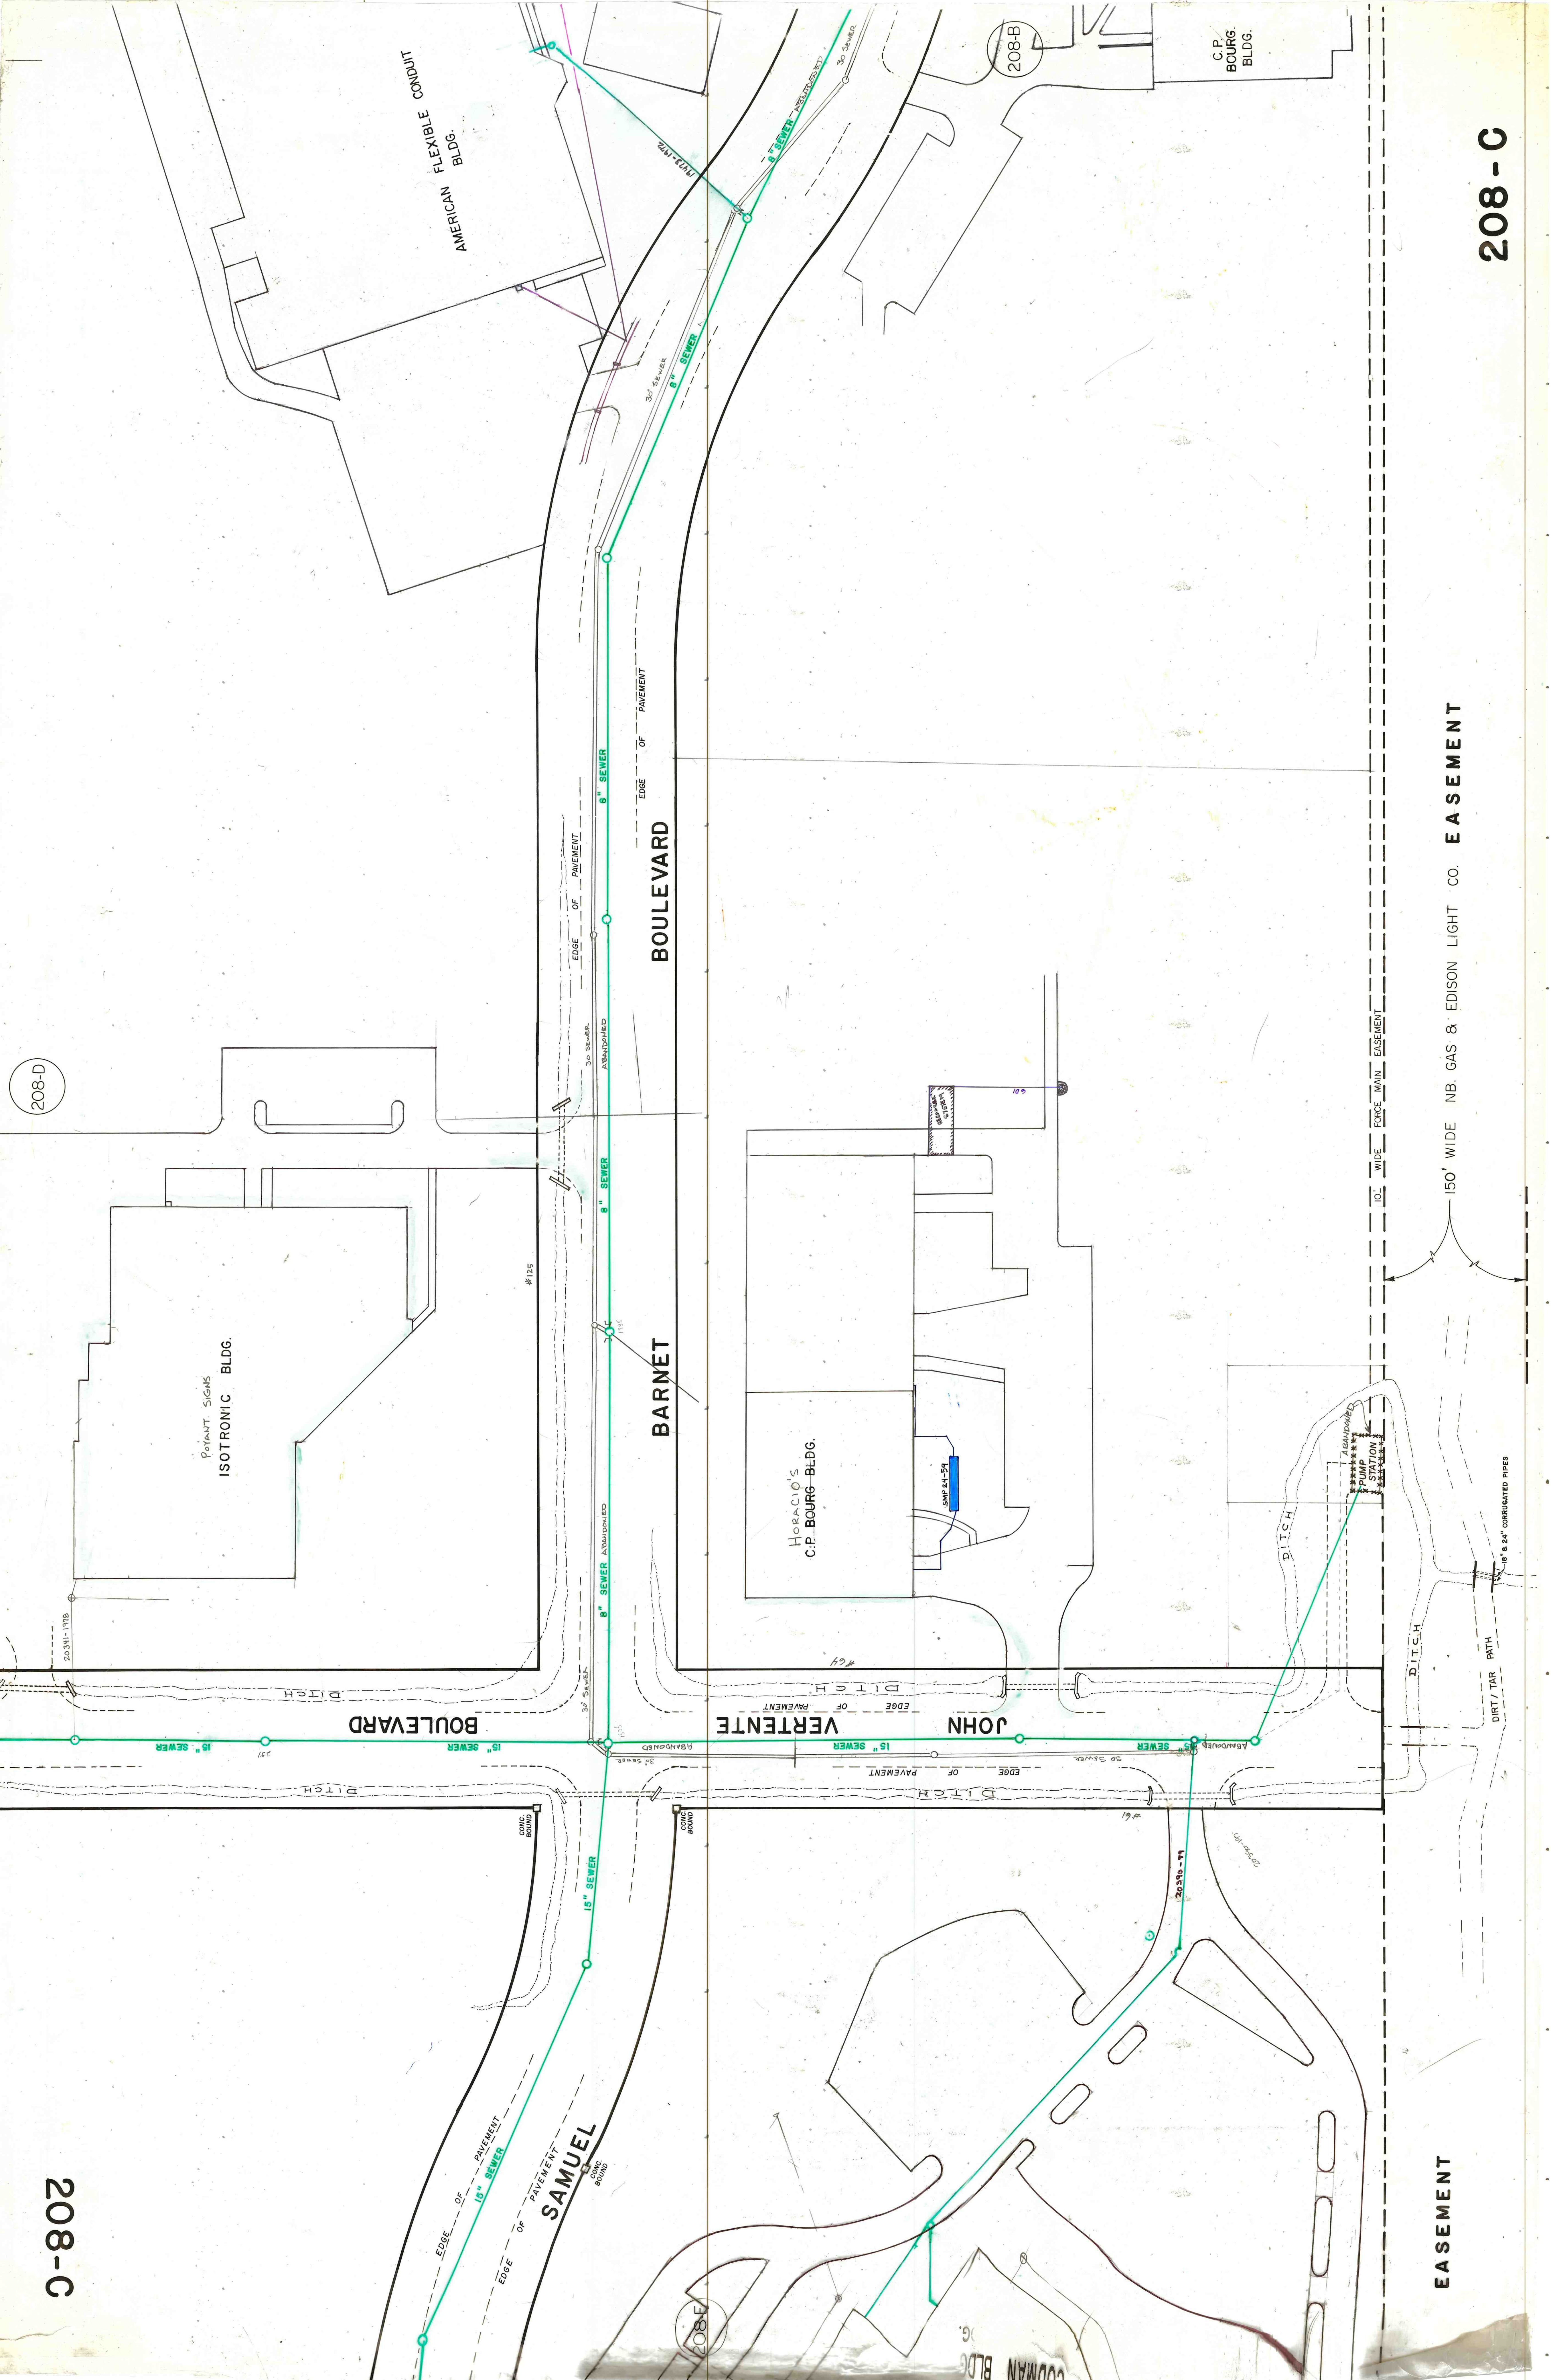

EASEMENT

150' WIDE NB. GAS & EDISON LIGHT CO. EASEMENT