


612

215

218

220

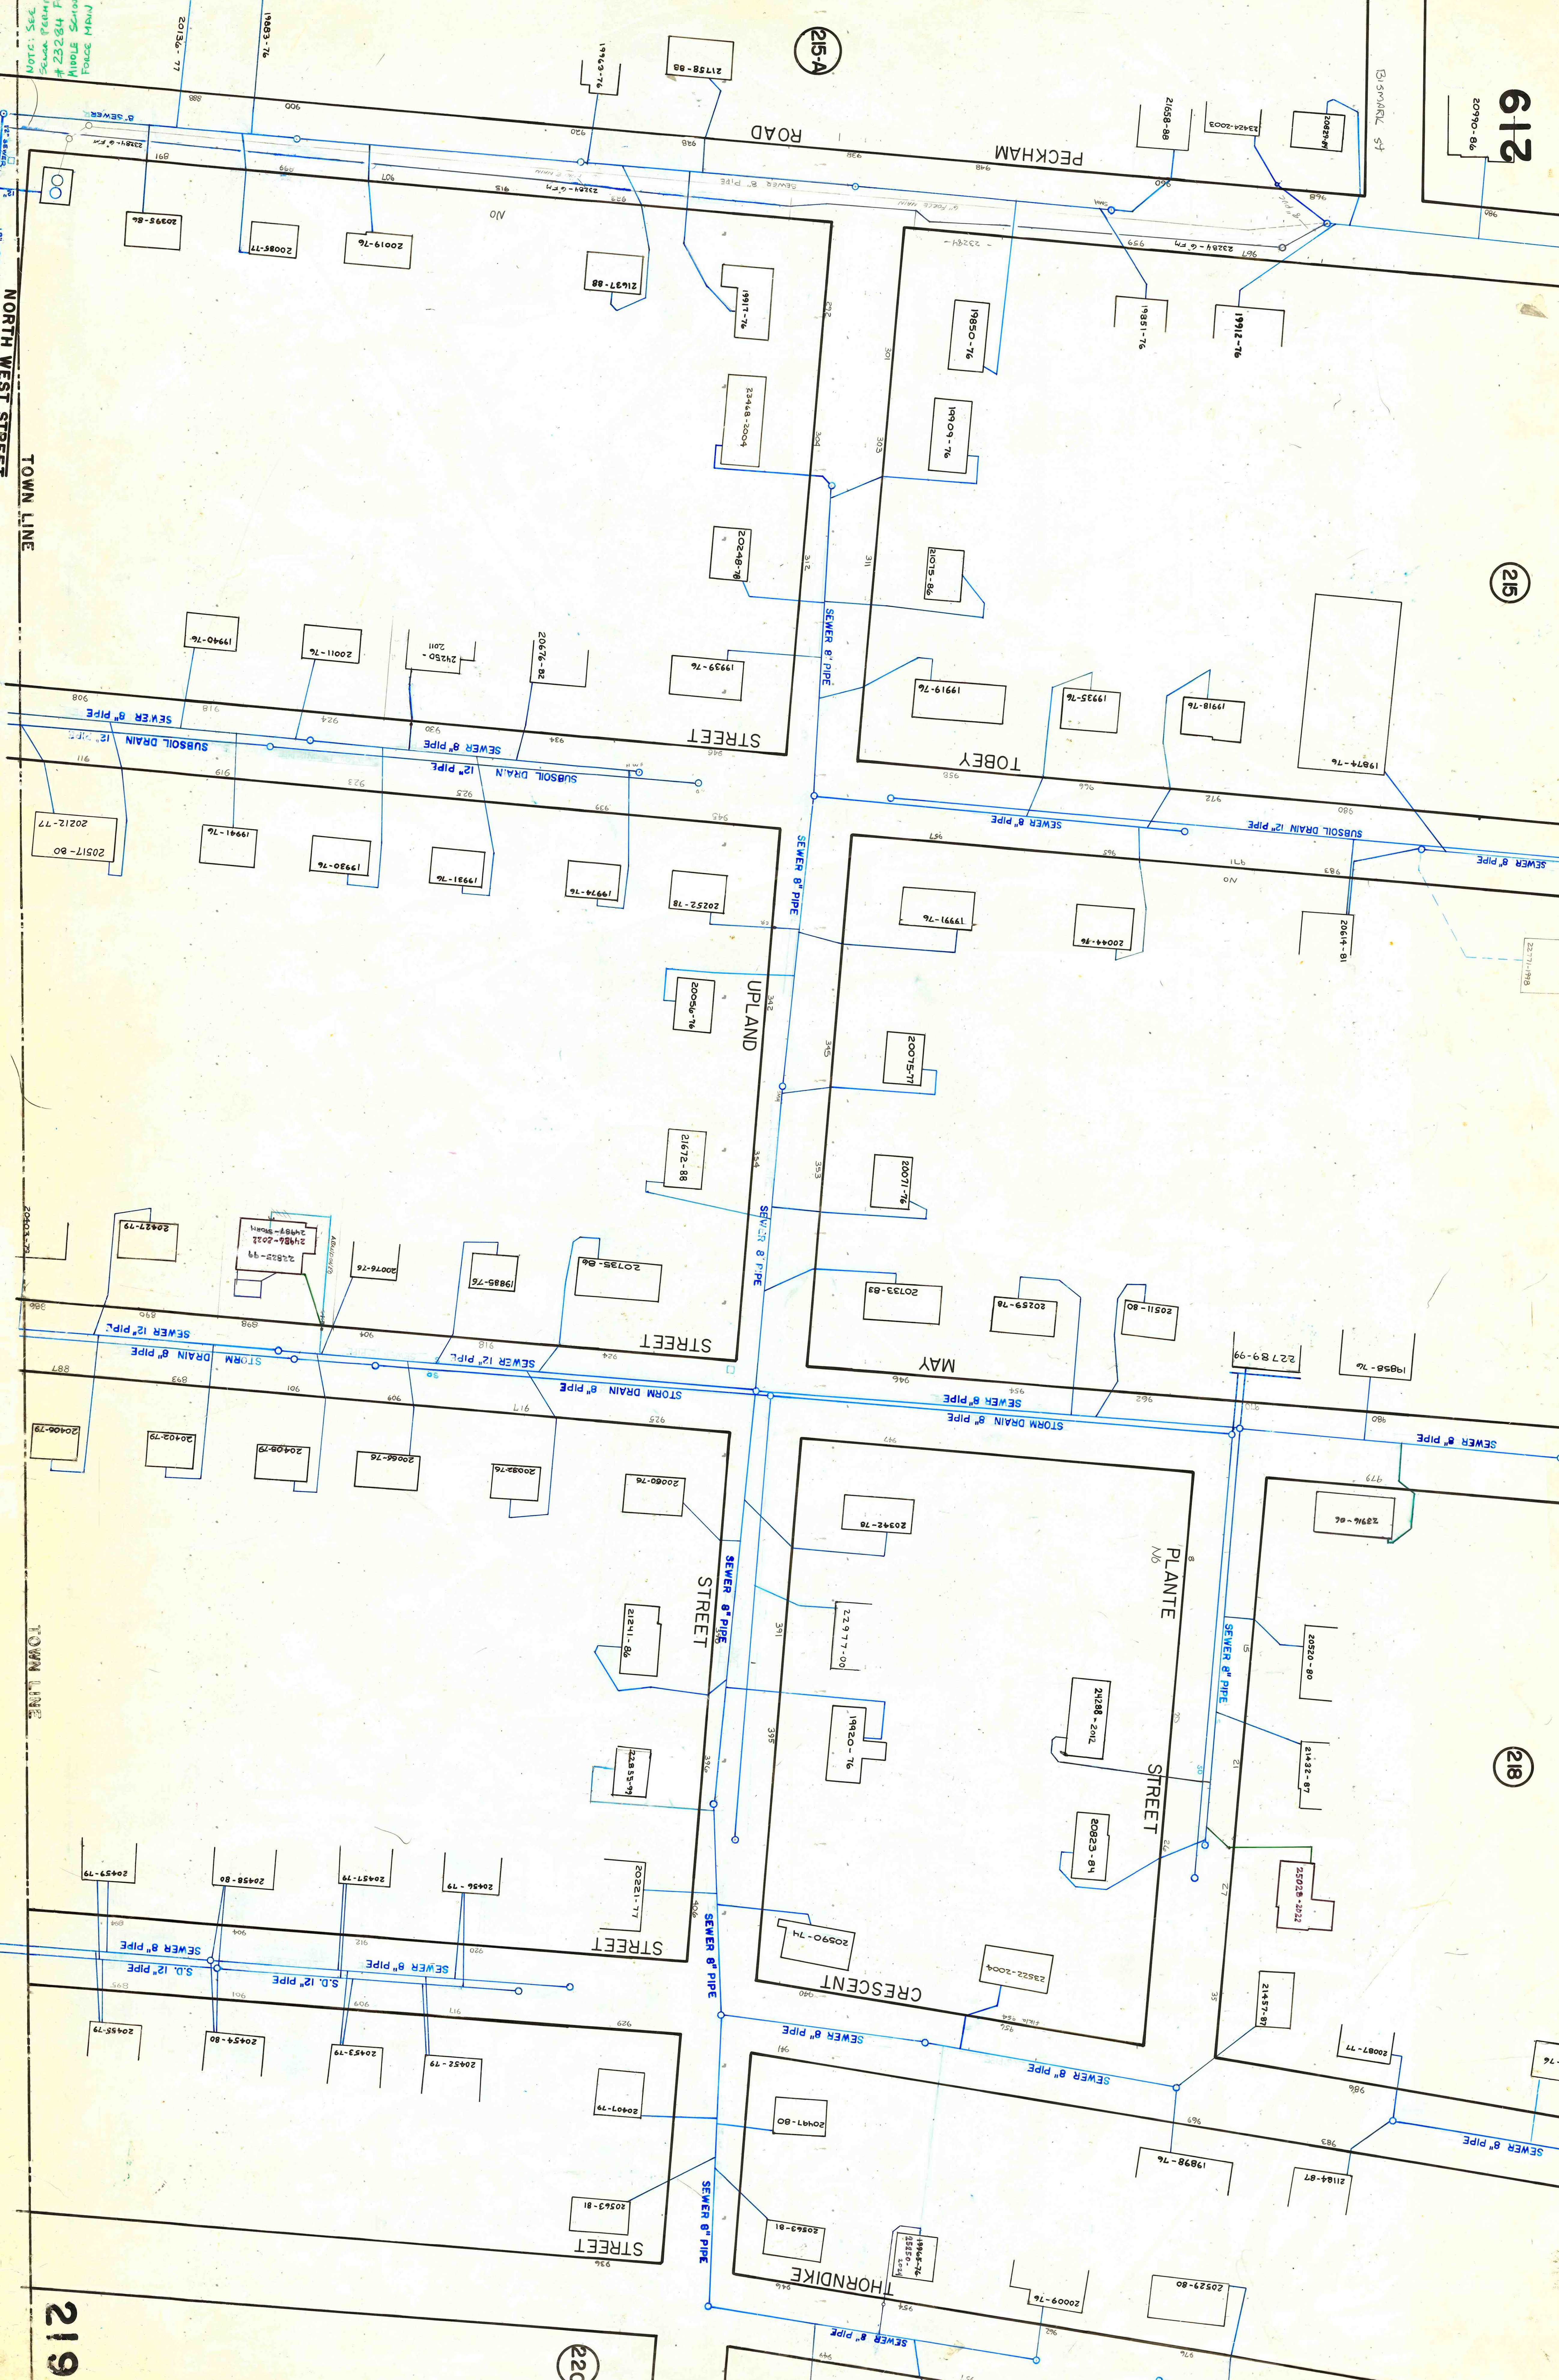

NOTE: SEE
Sewer Permit
#23284 For
Middle School
Force Main

NORTH WEST STREET
TOWN LINE

TOWN LINE

219