


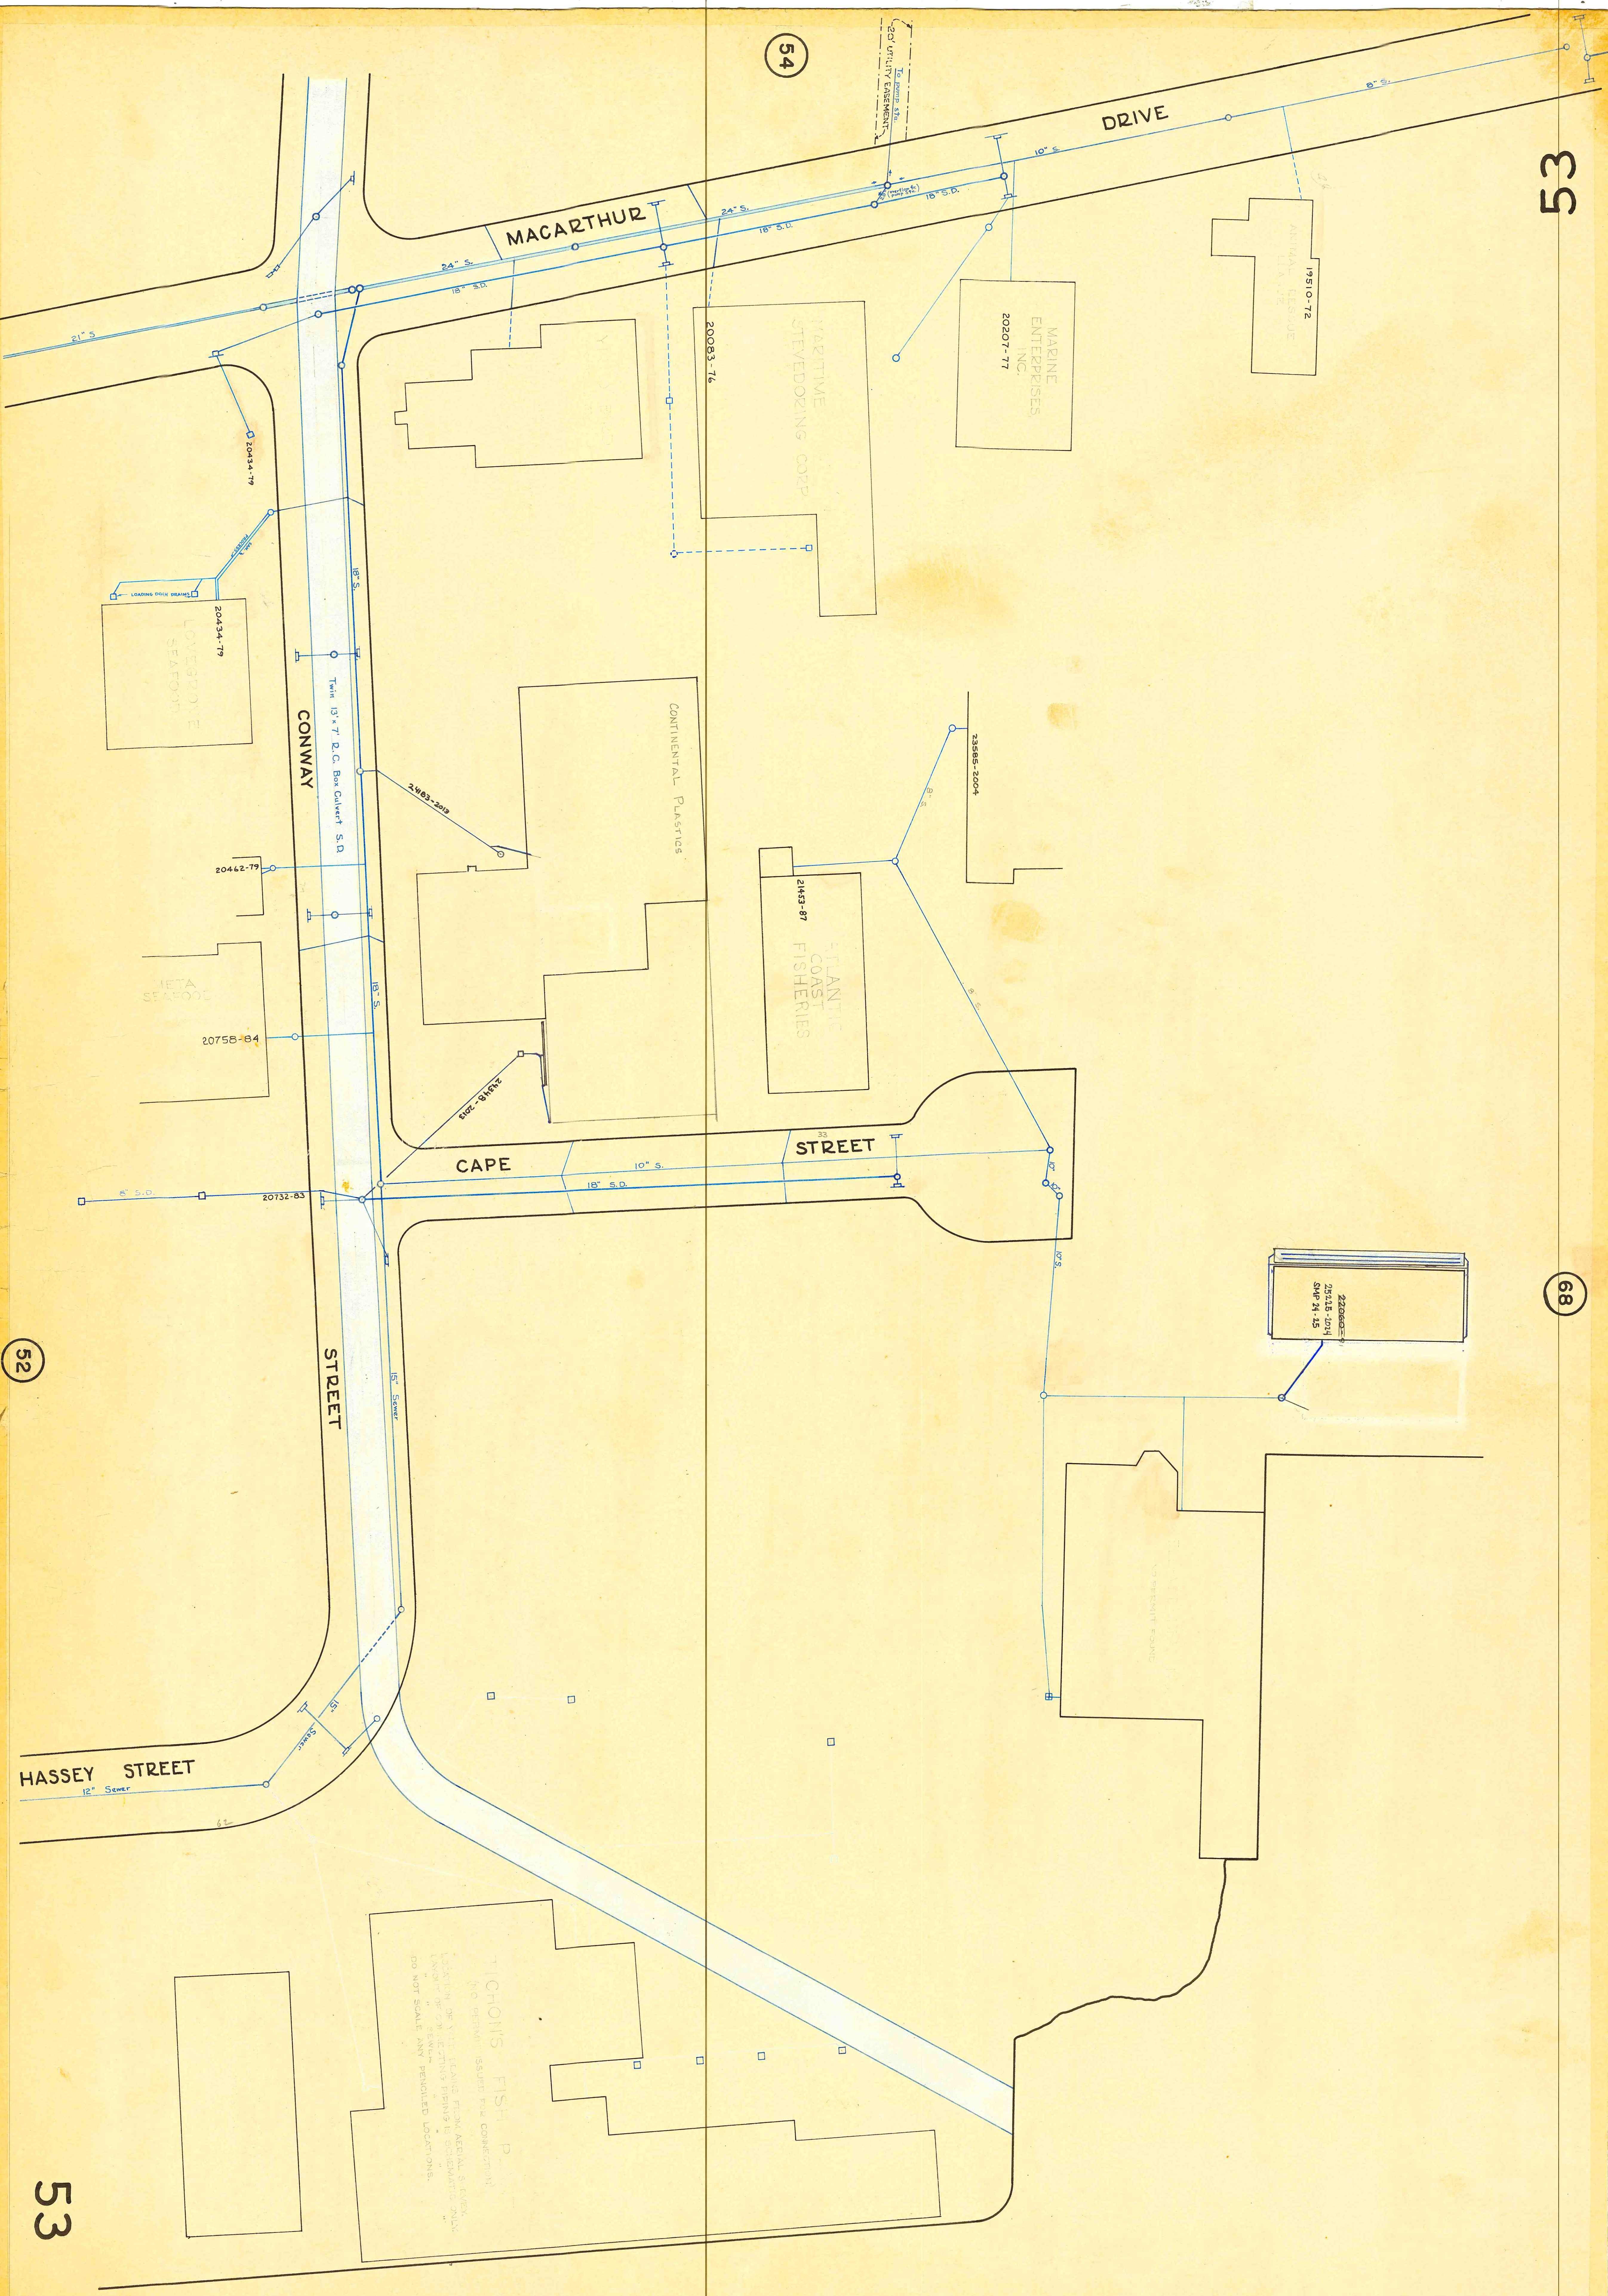

54

52

53

TICHO'S FISH P.
 (NO PERMIT ISSUED FOR CONNECTION)
 LOCATION OF VILLAGE FROM AERIAL PHOTO
 LOCATION OF CONNECTIONS FROM AERIAL PHOTO
 LOCATION OF CONNECTIONS FROM AERIAL PHOTO
 LOCATION OF CONNECTIONS FROM AERIAL PHOTO
 DO NOT SCALE ANY PERMITTED LOCATIONS.