


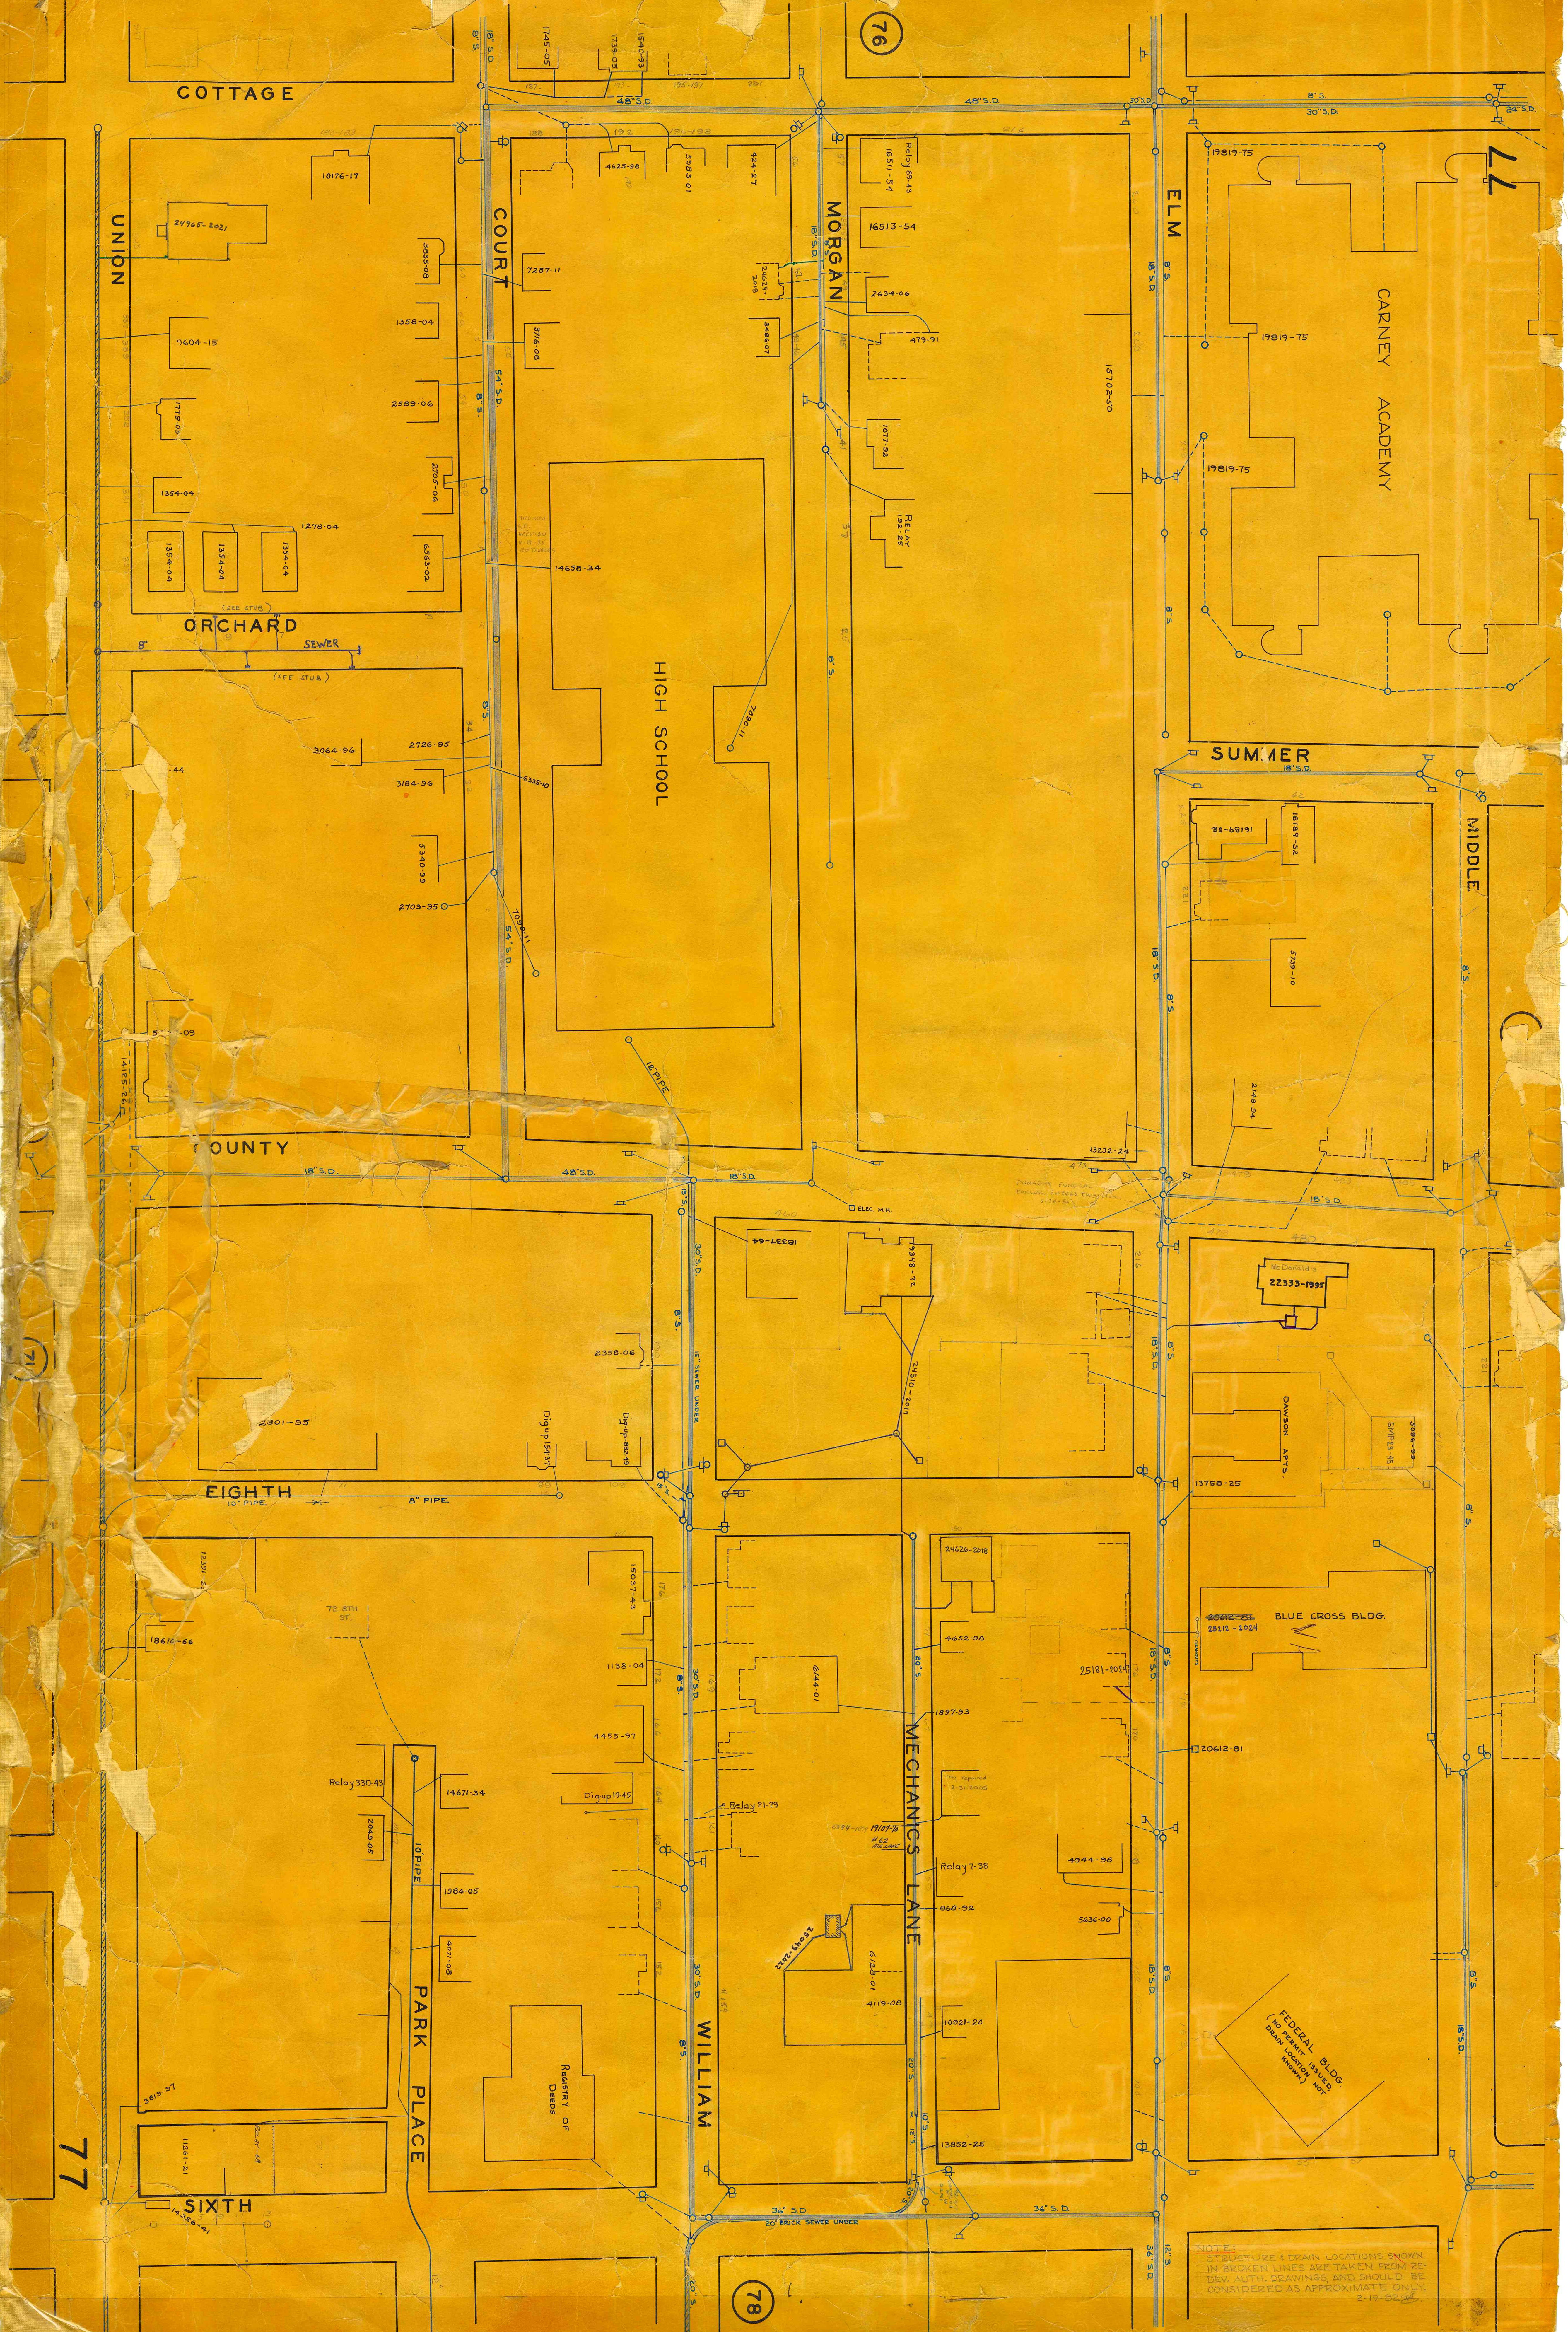

NOTE:
STRUCTURE & DRAIN LOCATIONS SHOWN
IN SEWER LINES ARE TAKEN FROM RE-
DEV. AUTH. DRAWINGS AND SHOULD BE
CONSIDERED AS APPROXIMATE ONLY.
2-15-52