


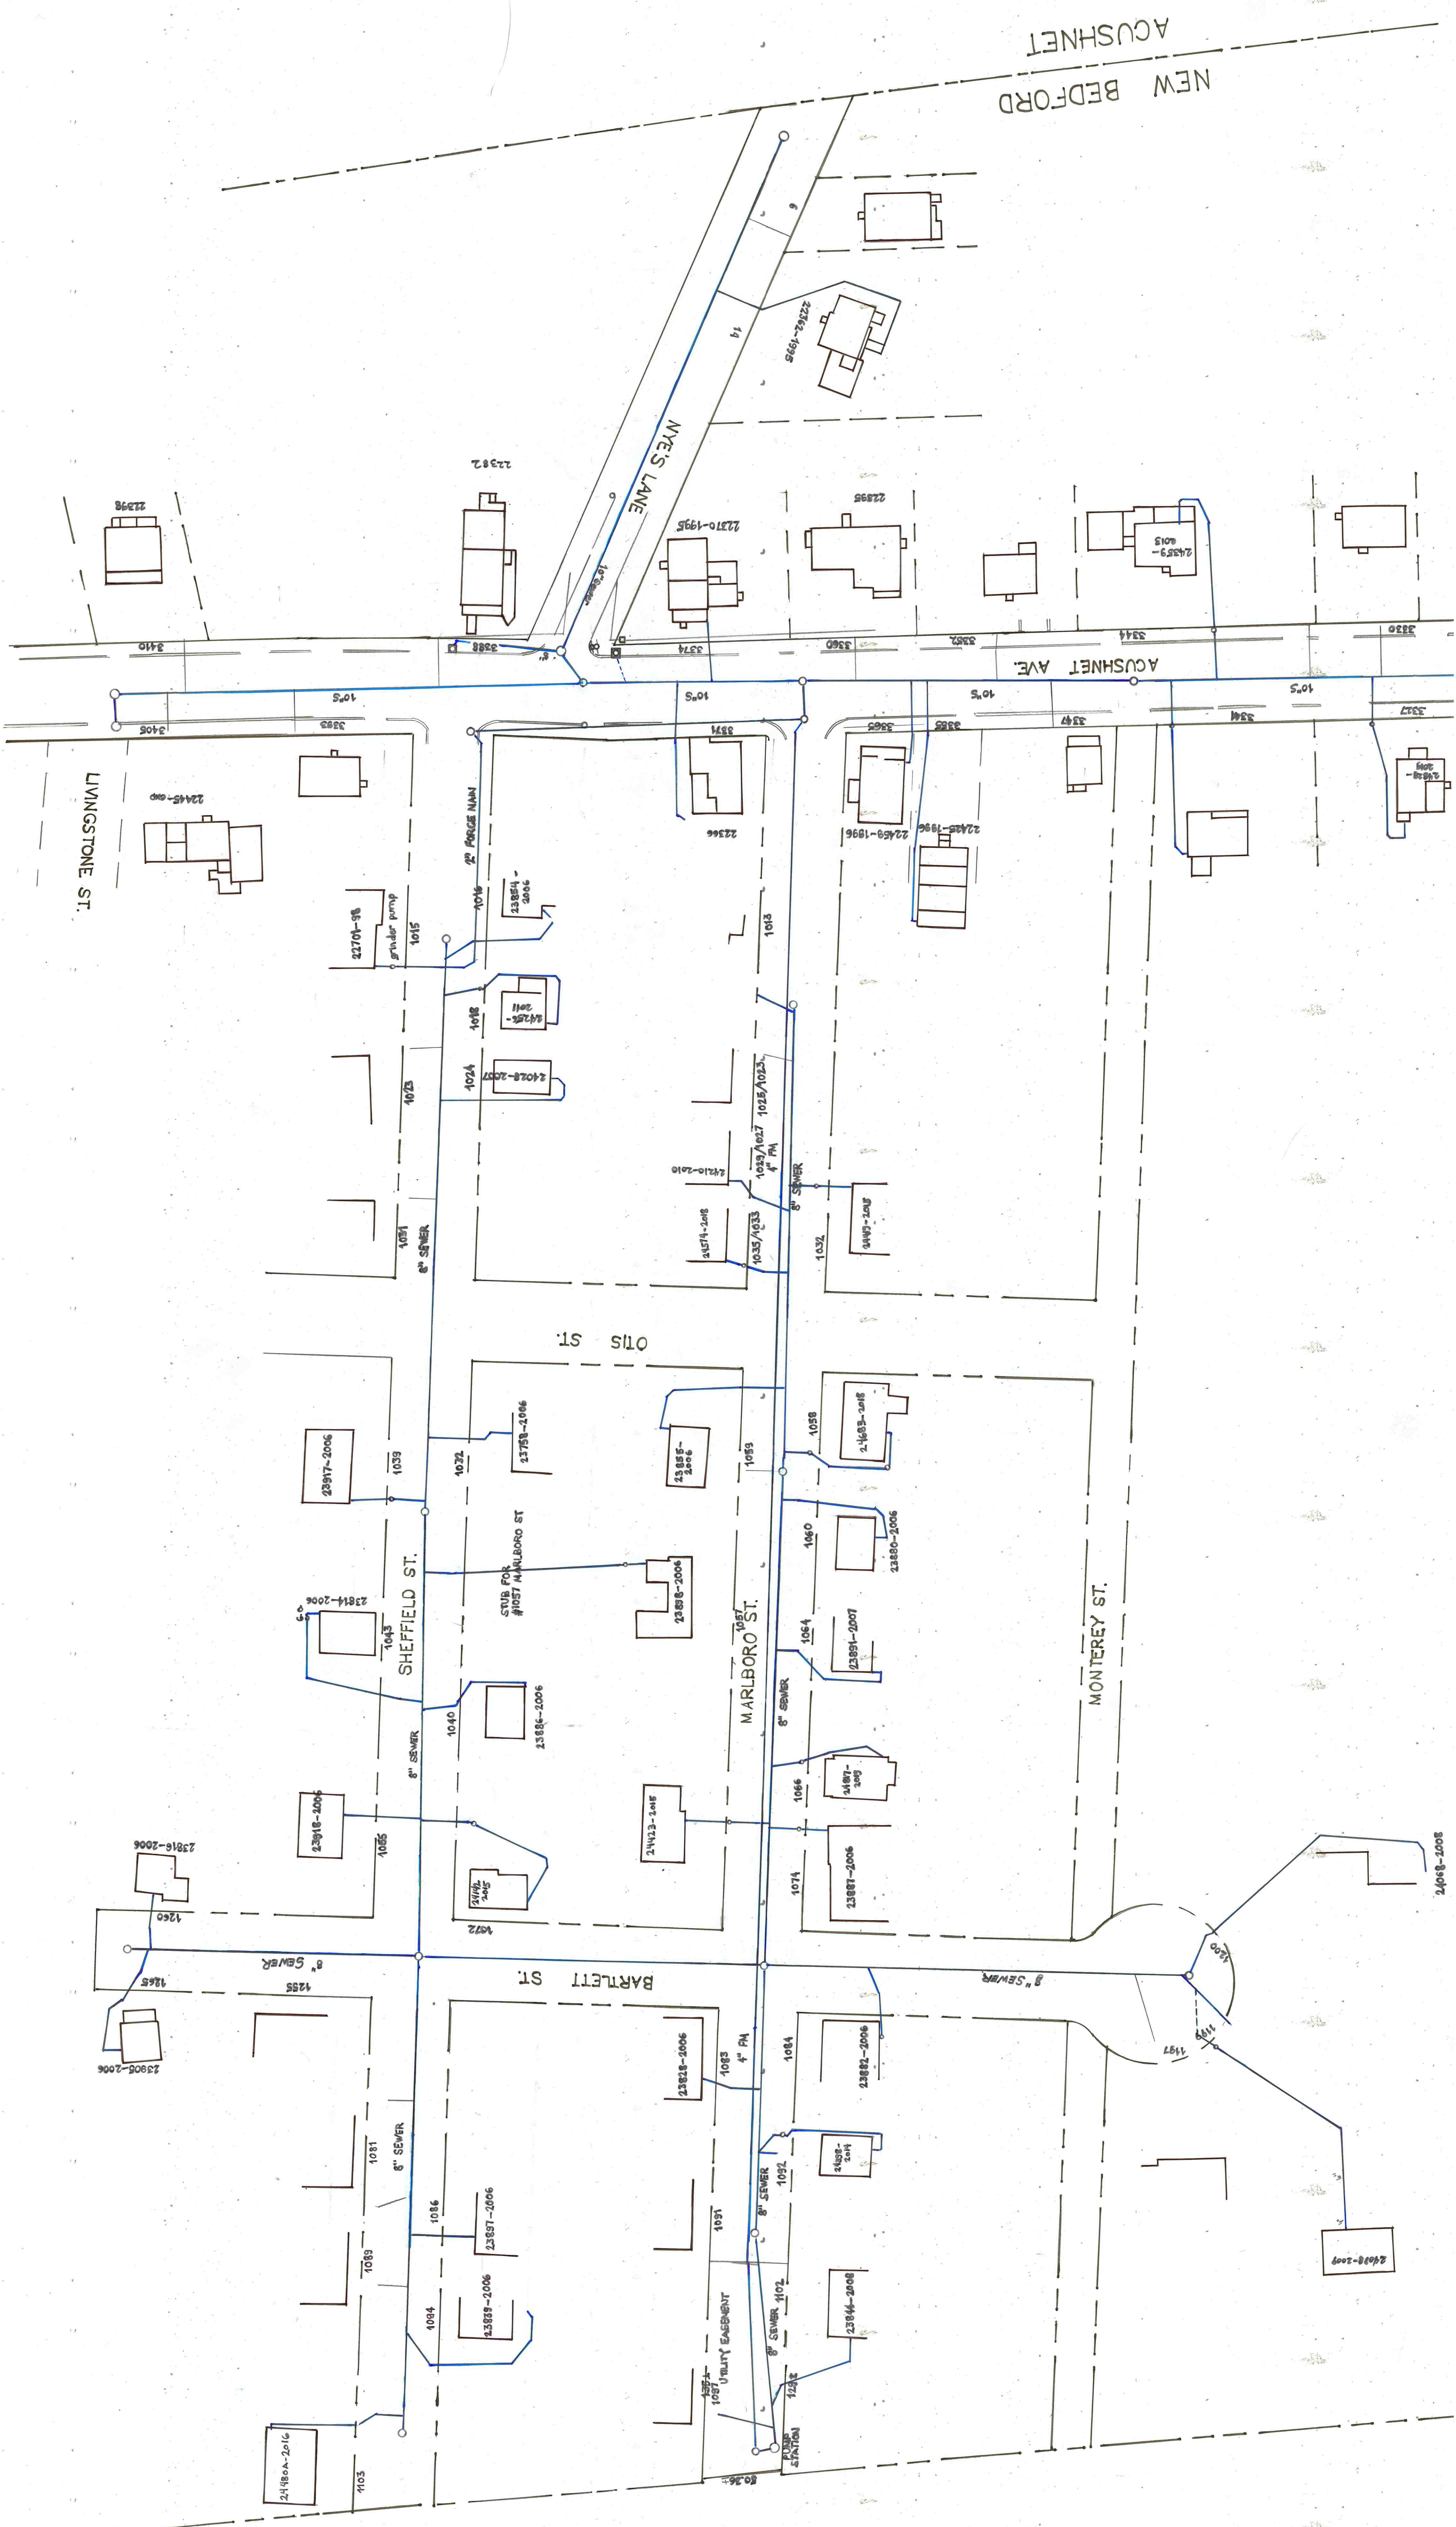

NEW BEDFORD
ACUSHNET

MYES LANE

ACUSHNET AVE.

LIVINGSTONE ST.

OTIS ST.

SHEFFIELD ST.

MARLBORO ST.

BARTLETT ST.

MONTEREY ST.

PUMP STATION

UTILITY EASEMENT