


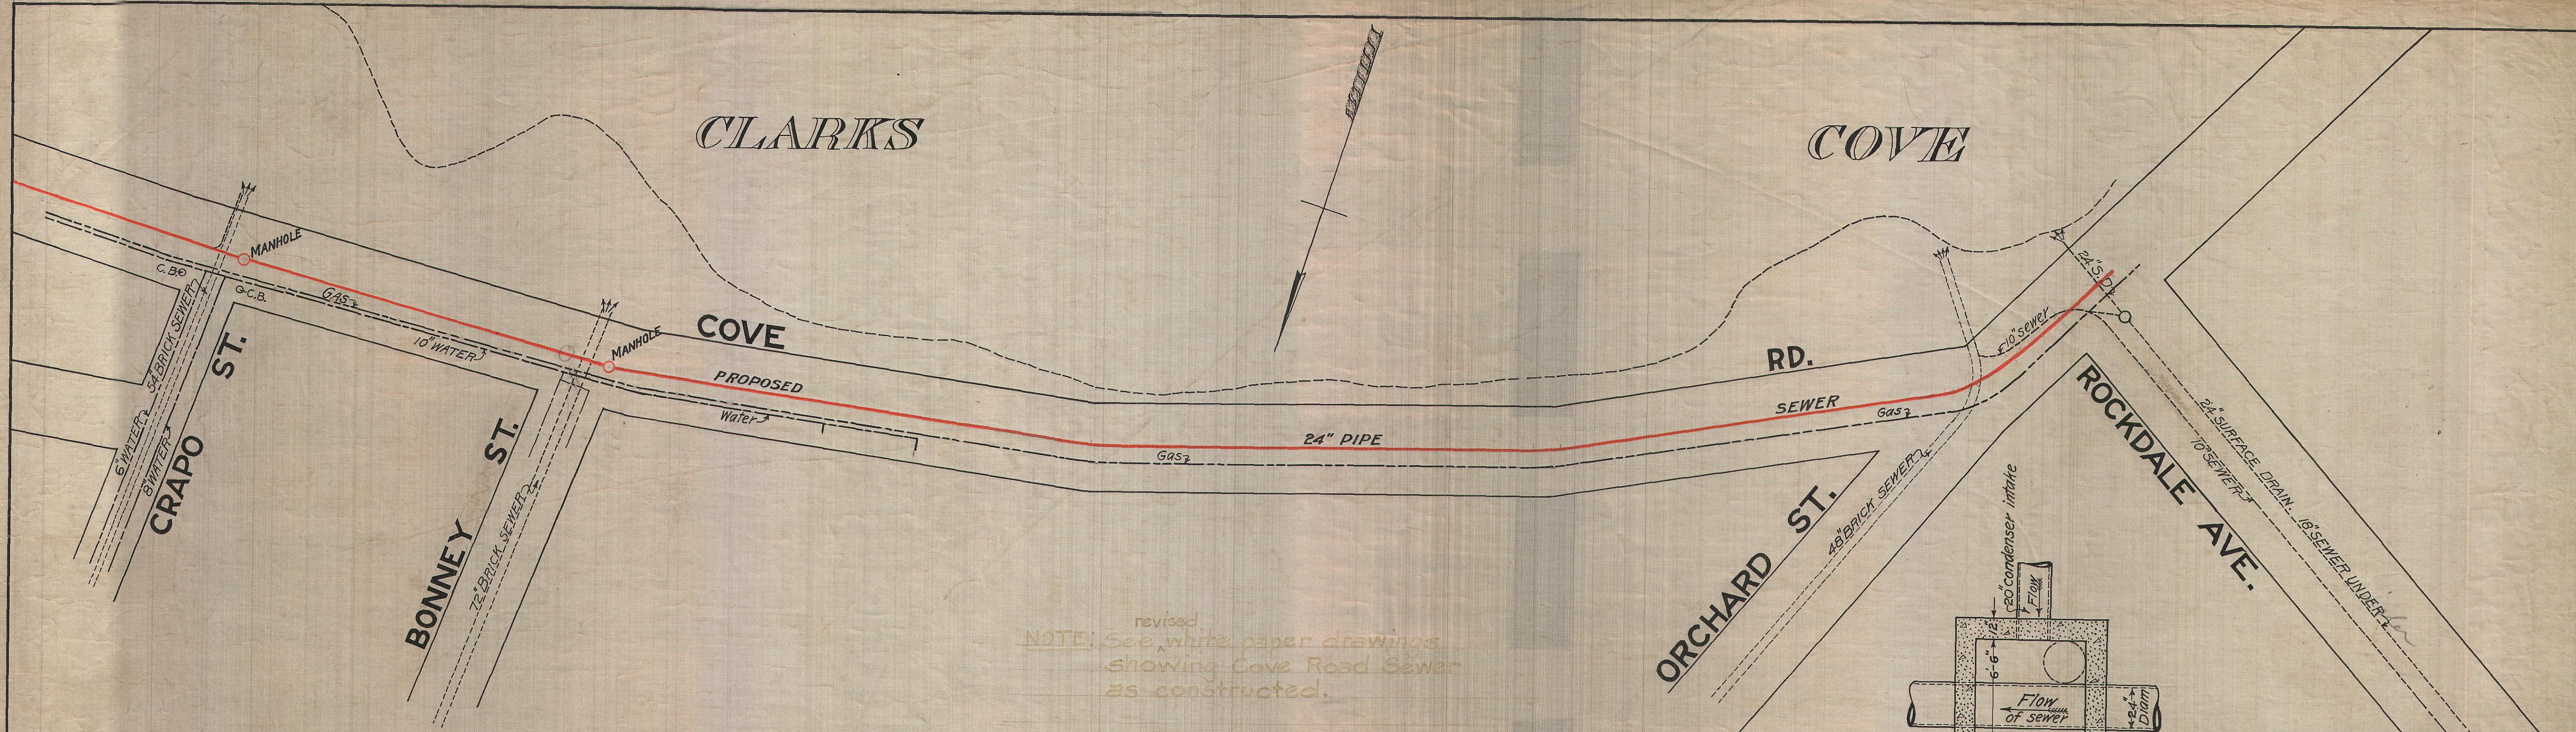

revised
 NOTE: See white paper drawings
 showing Cove Road Sewer
 as constructed.


City of New Bedford
 Intercepting Sewer System
 Cove Road Sewer
 To
 Pumping Station

Note: Place 6" branches for house connections.

Scales { Hor: 1 in = 60 ft.
 Vert: " 6 "


April, 1914

William F. Williams
 Consulting Engineer

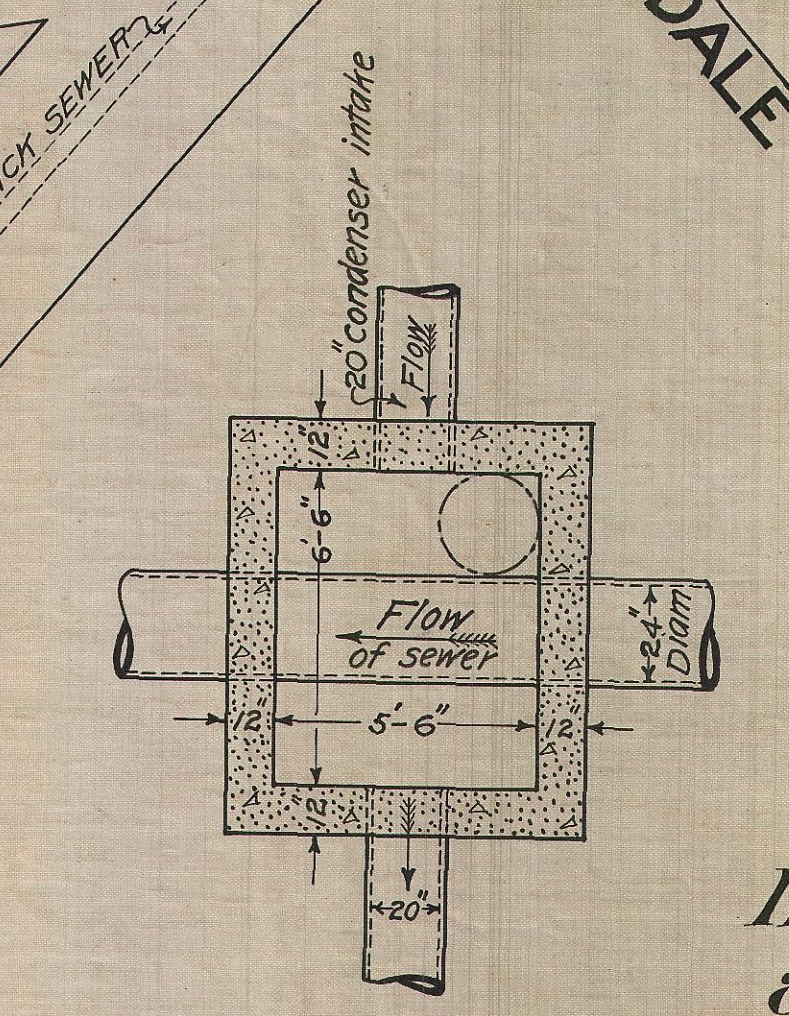

Intake Well
 at Sta. 10+30

Sectional plan.
 Scale: 1/4" = 1'-0"

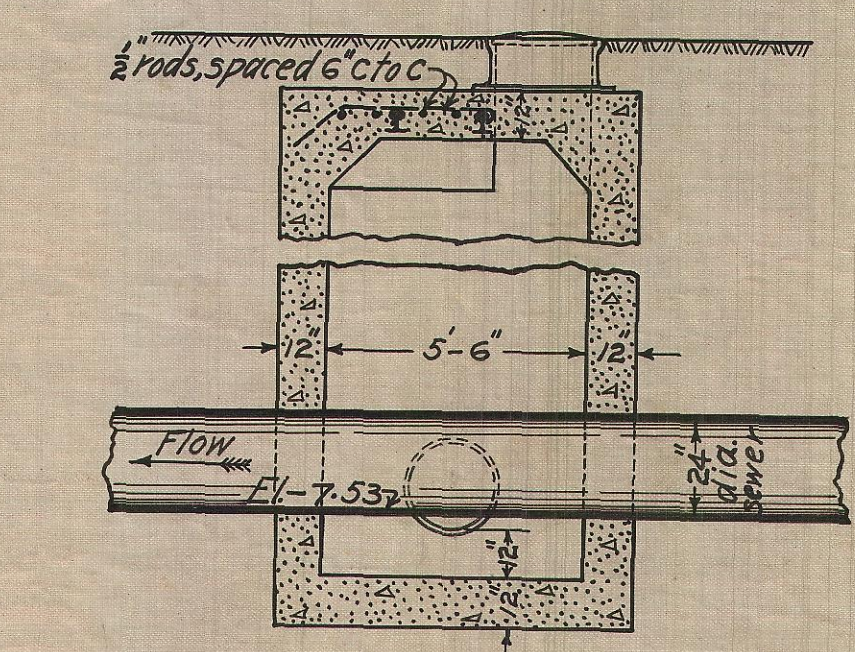

Sectional elevation.
 Scale: 1/4" = 1'-0"

