


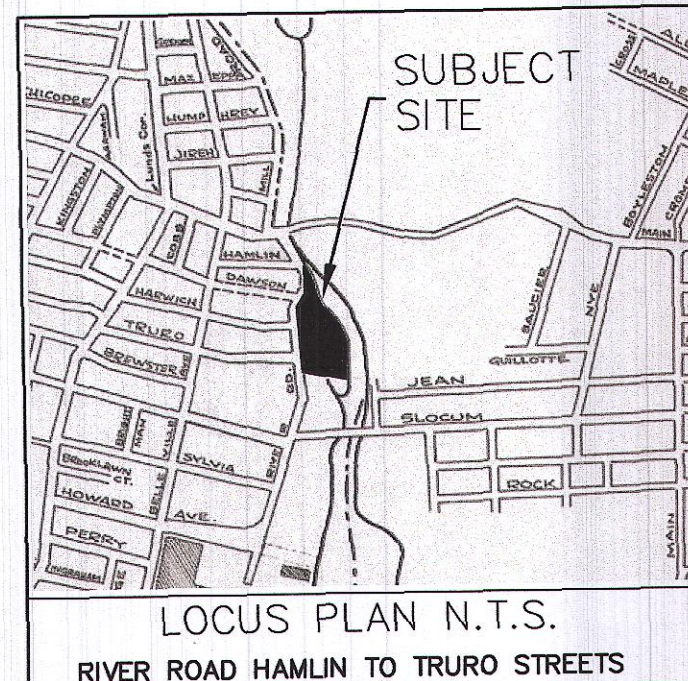

LEGEND OF PROPOSED IMPROVEMENTS


- Pavilion Rustico Blend Charcoal, Marble & Granite City
- Pedestrian Walkways Rustico 4 PC Combo Oyster Blend
- Crosswalks Eco Ridge Oyster Blend & Holland Brick Border
- Temporary Asphalt Apron Binder Pavement Only
- Parking Area Turfstone Enviro Pavers Pewter
- Driveway SF-Rima Enviro Pavers Golden Brown
- Tidal Marsh Phase Two Marsh Grass Replication
- Playground Areas Wood Fiber Safety Surfacing

BASE PLAN FOR MARSH EXPANSION PROJECT



NO.	DATE	DESCRIPTION	BY
7/10/2012	ADJUST TOPO INFO FOR CLARIFICATION		
4/6/2010	REVISE SIDEWALKS & DRIVEWAYS		

CITY OF NEW BEDFORD
DEPARTMENT OF PUBLIC INFRASTRUCTURE
PROJECT: Rivers End Project Phase II Scope
246 River Road New Bedford
DESIGNED BY : DJF
CHECKED BY :
SCALE: 1" = 20'
DATE : April 7, 2011

SHEET 1 OF 1

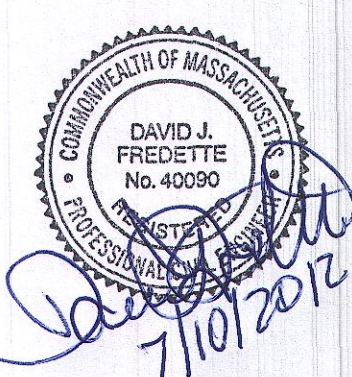

REFERENCES
ALL ELEVATIONS REFER TO THE N.G.V.D. 1929 DATUM
TO CONVERT TO N.G.V.D. 1988 DATUM ADD 2.55 FEET.
FEMA MAP REFERENCE 25005C PANEL 0391F JULY 7, 2009

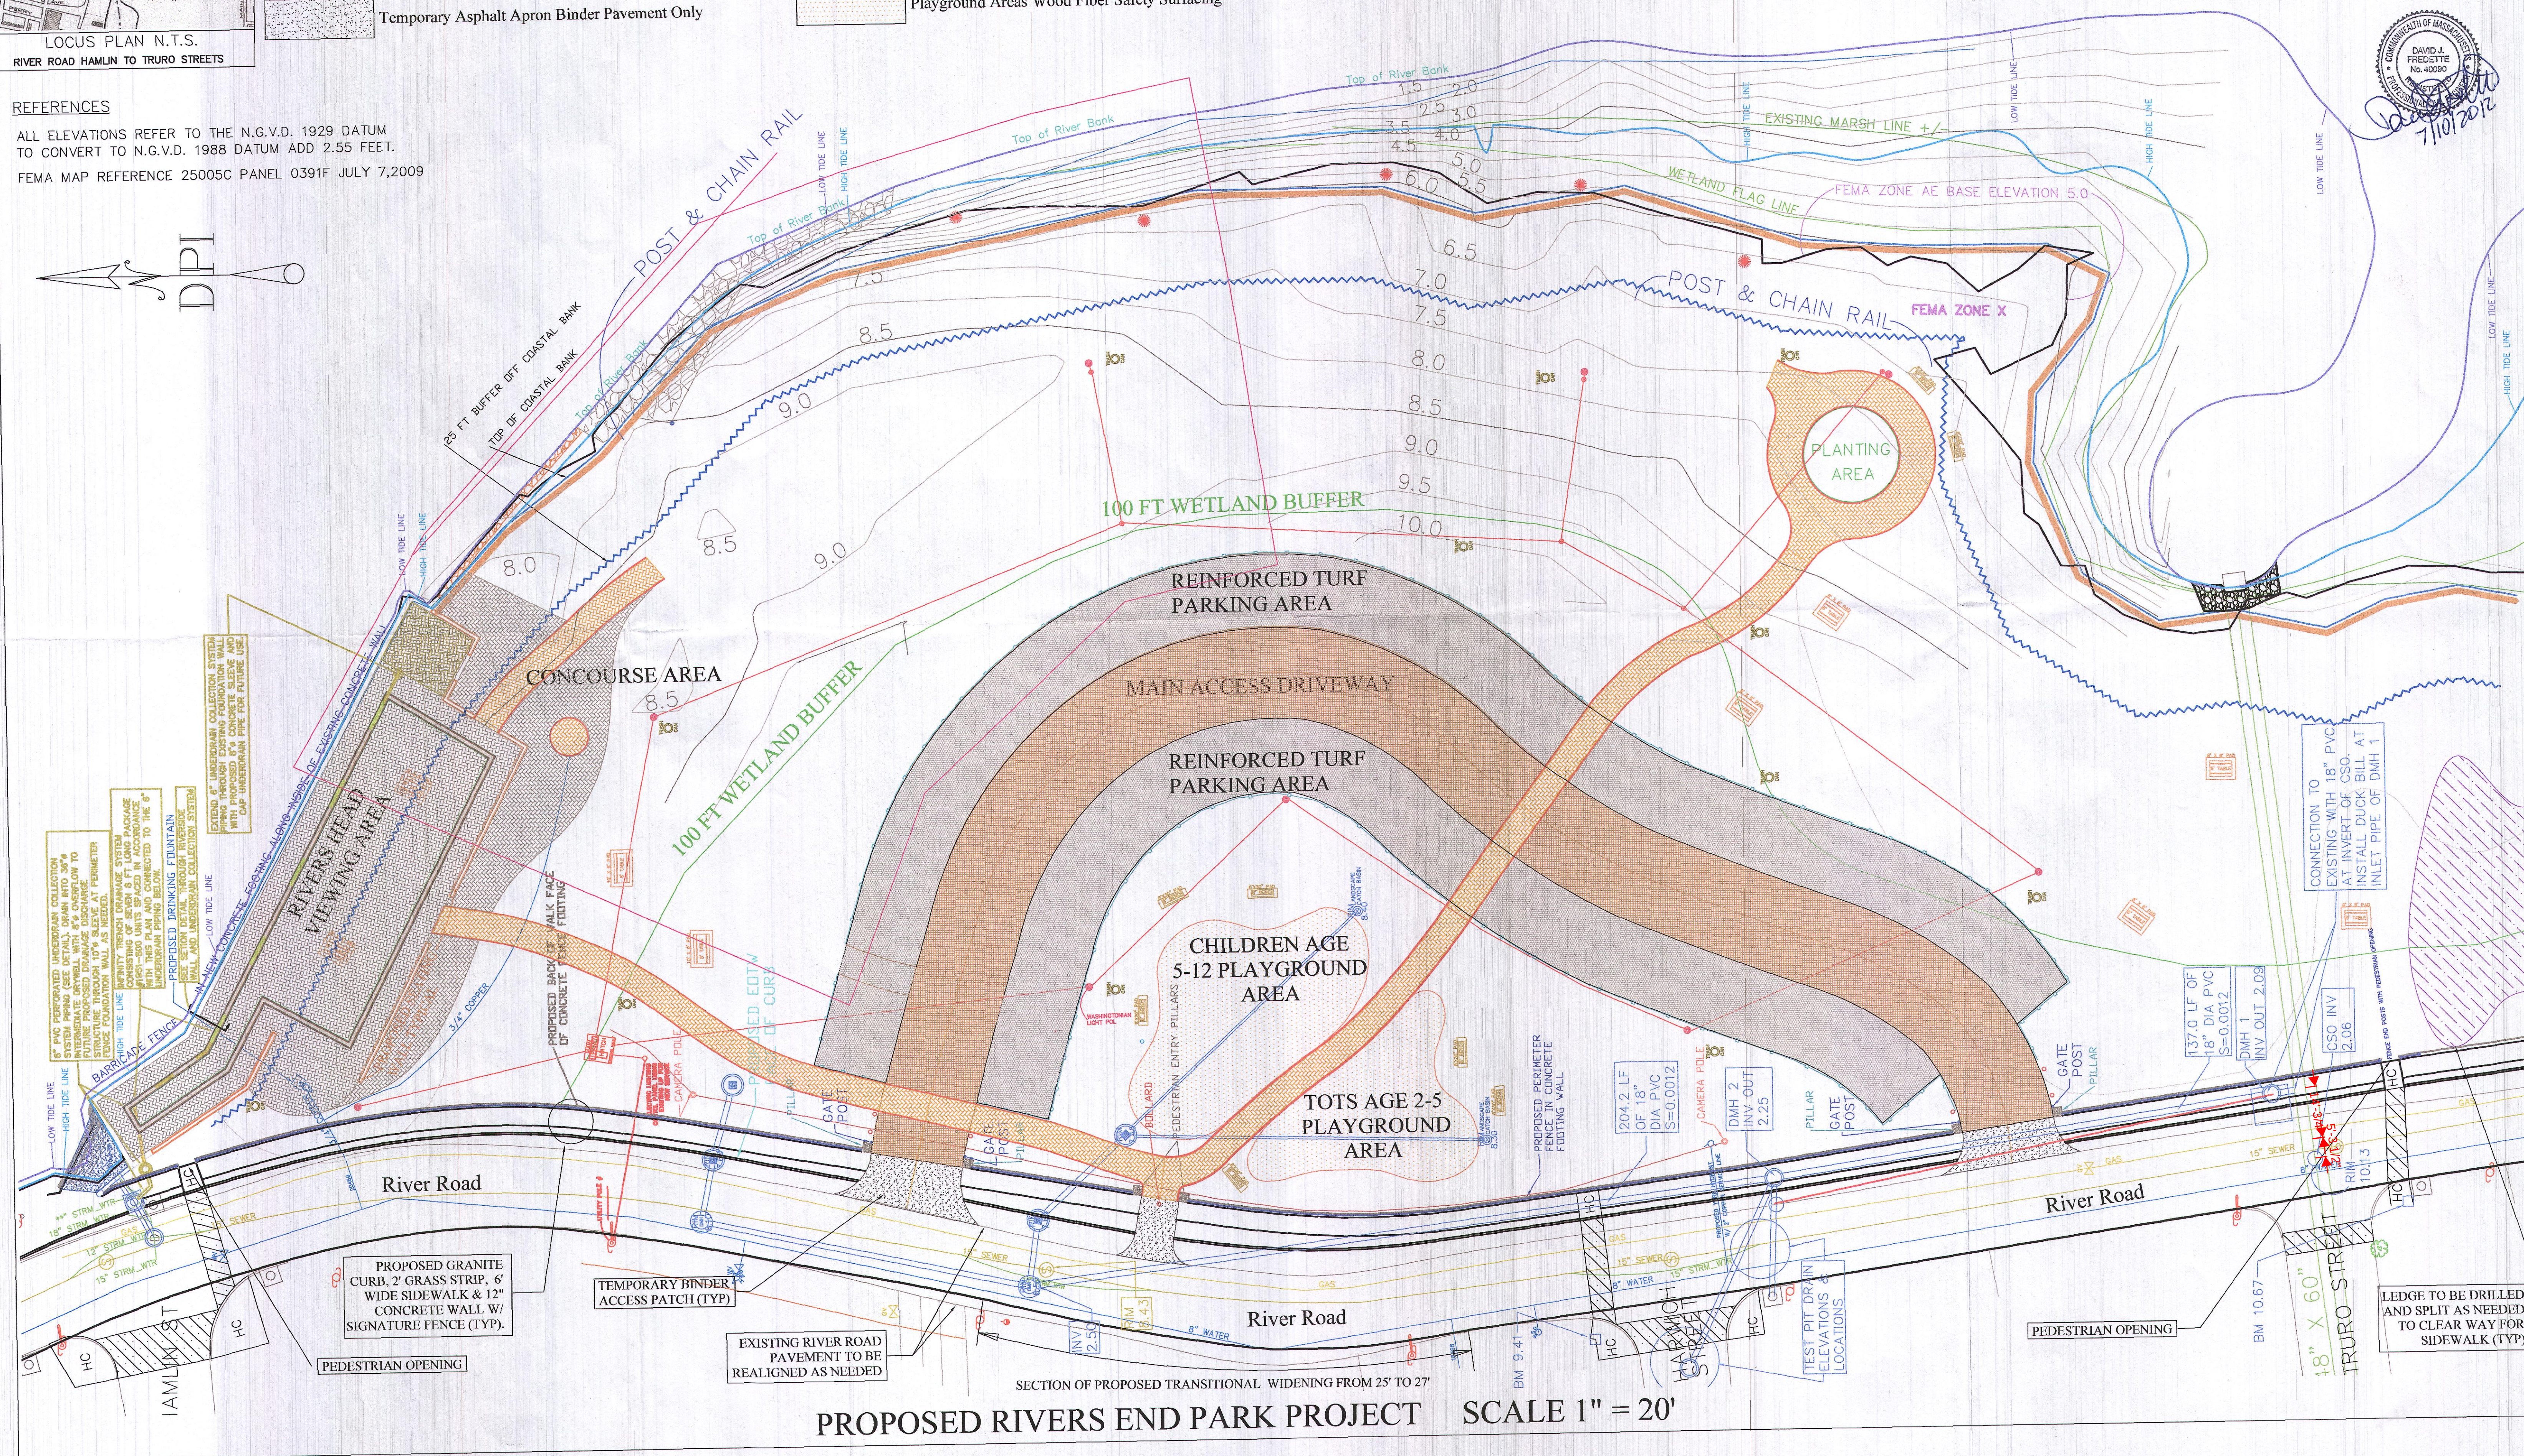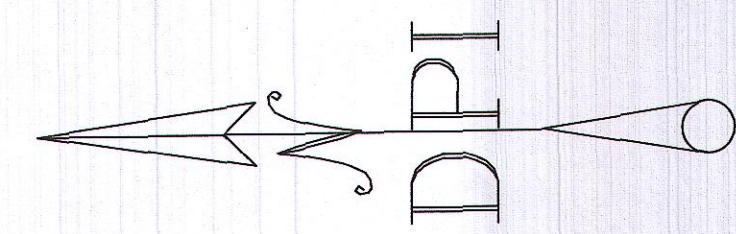

PROPOSED RIVERS END PARK PROJECT SCALE 1" = 20'