
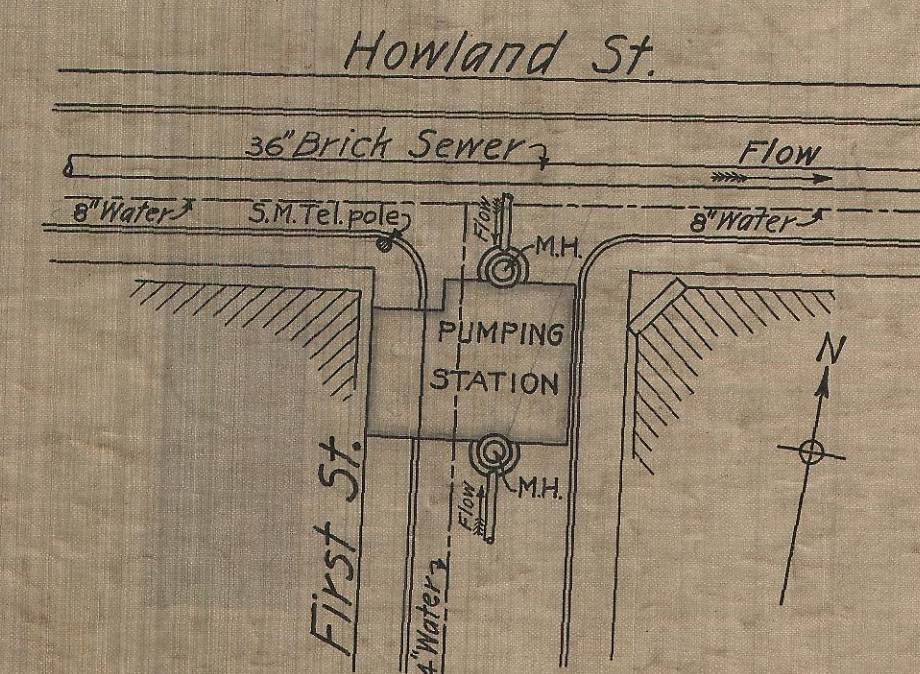
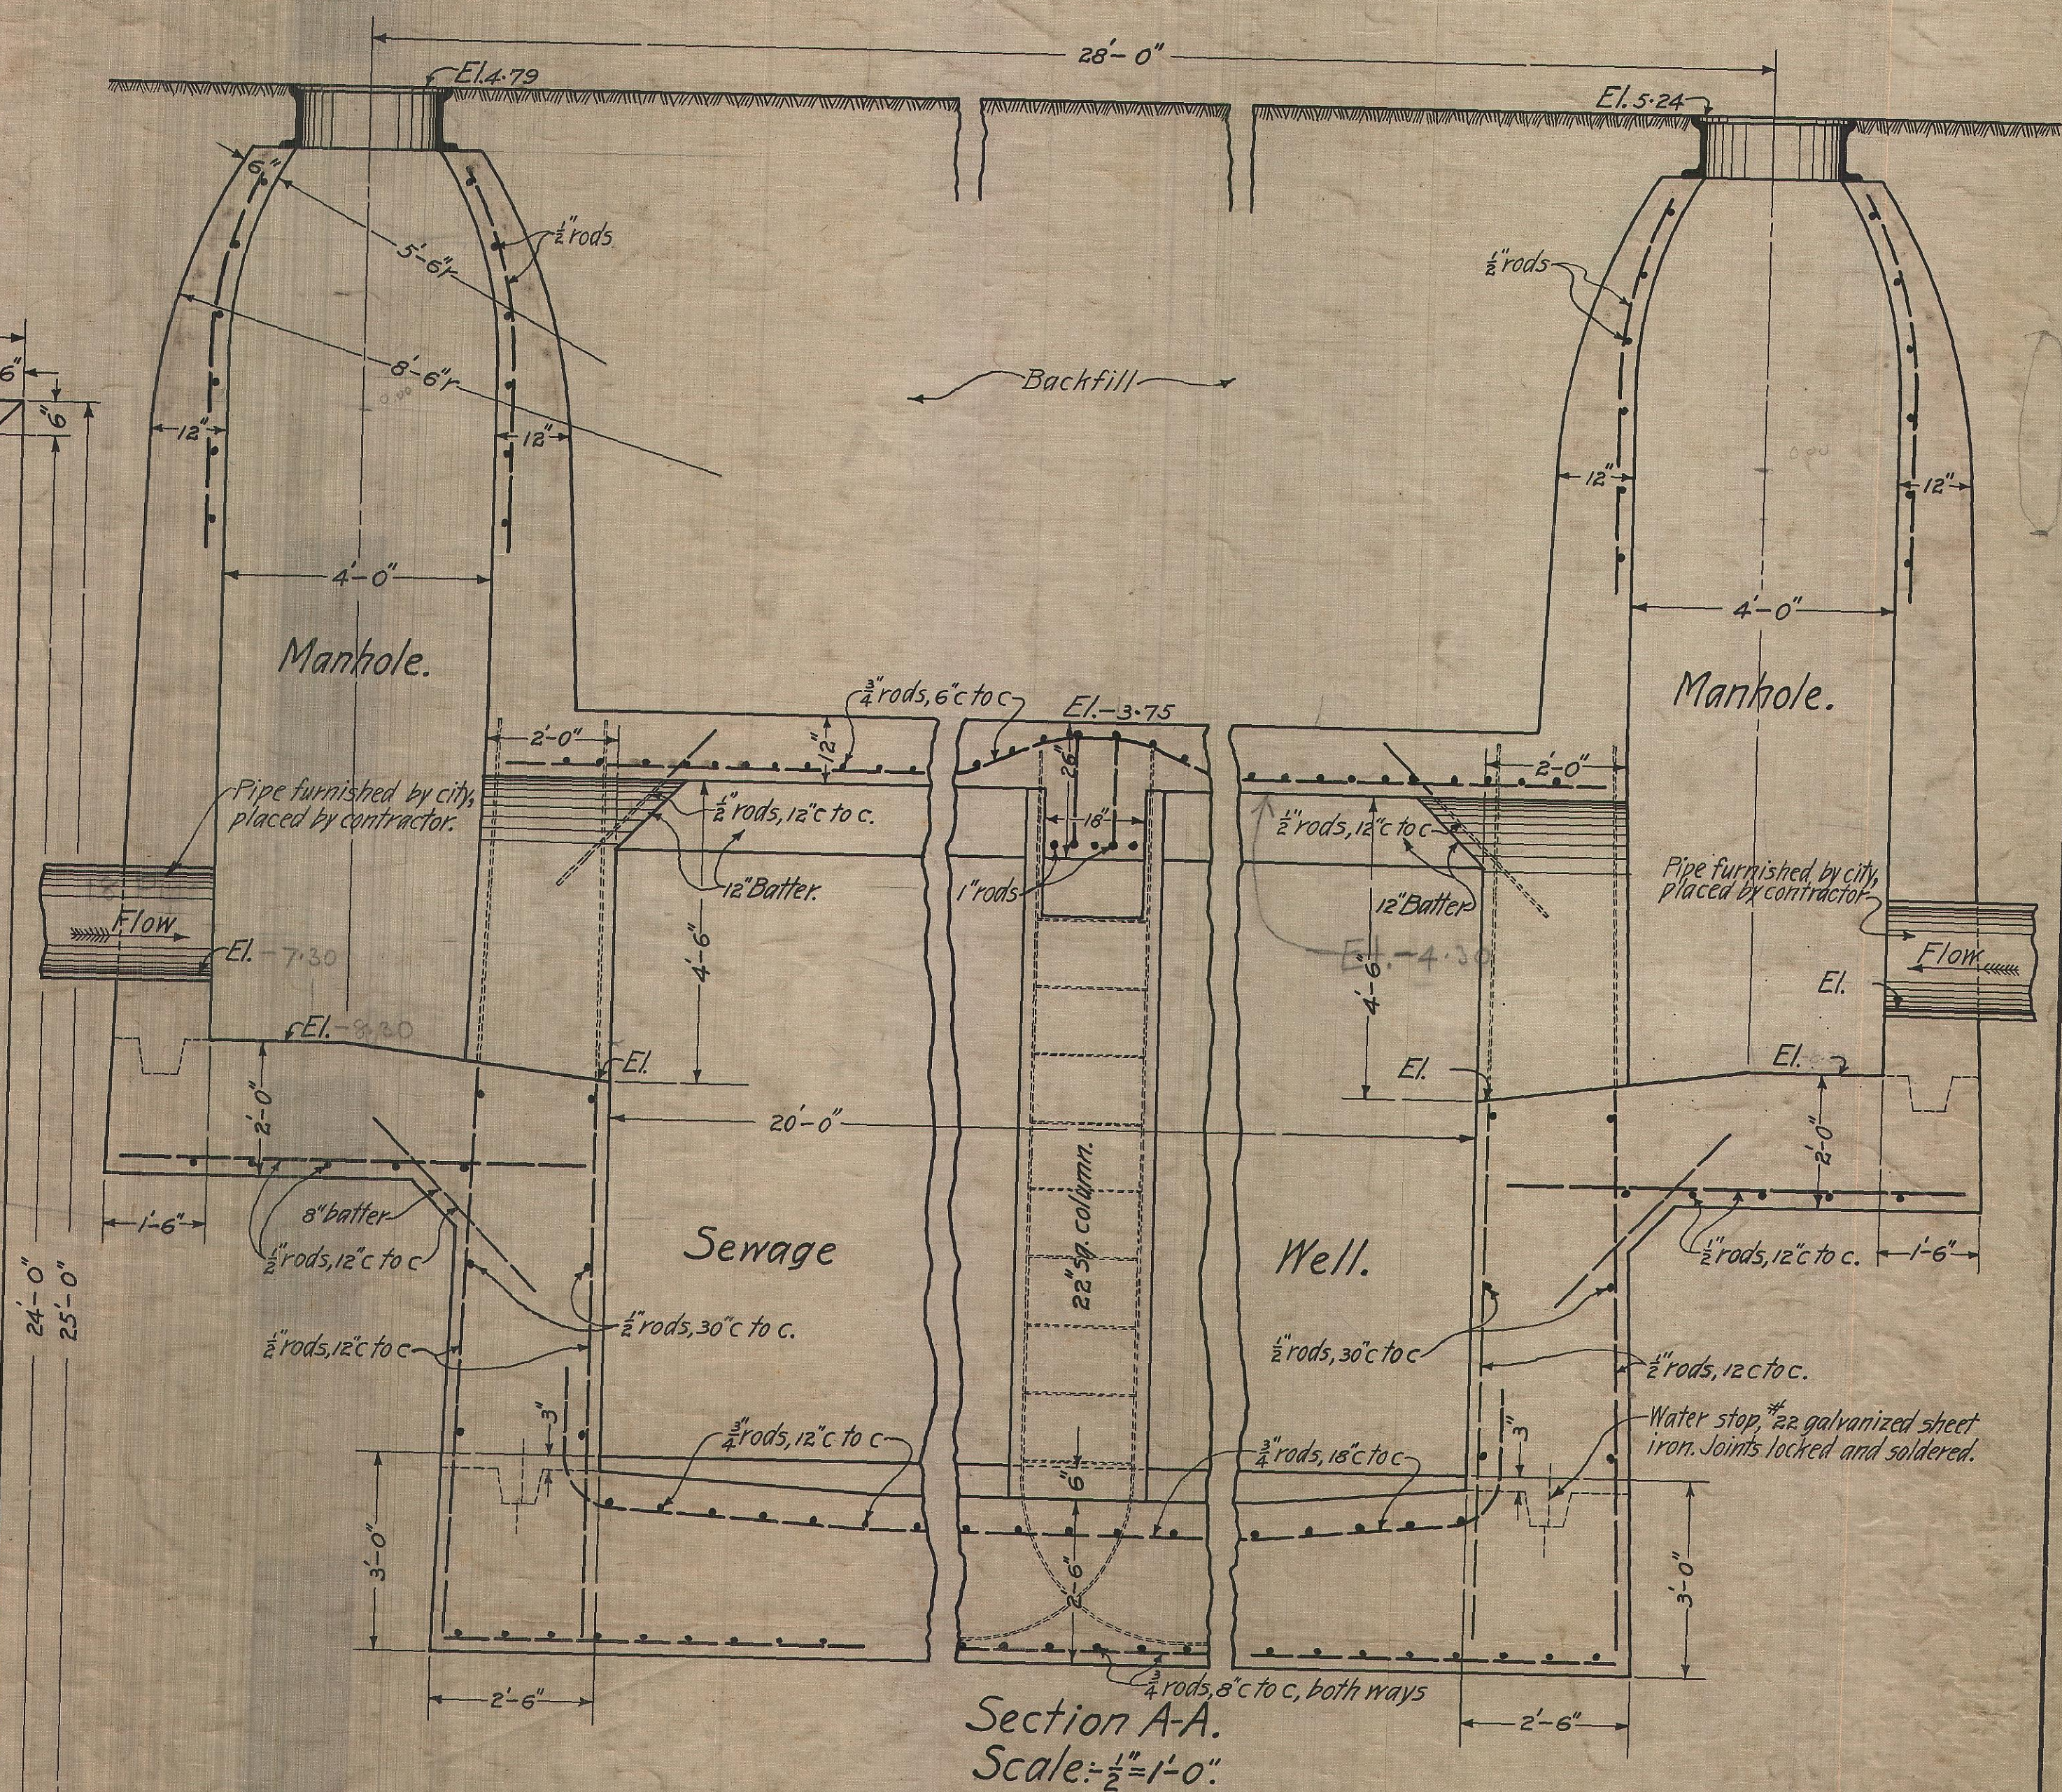


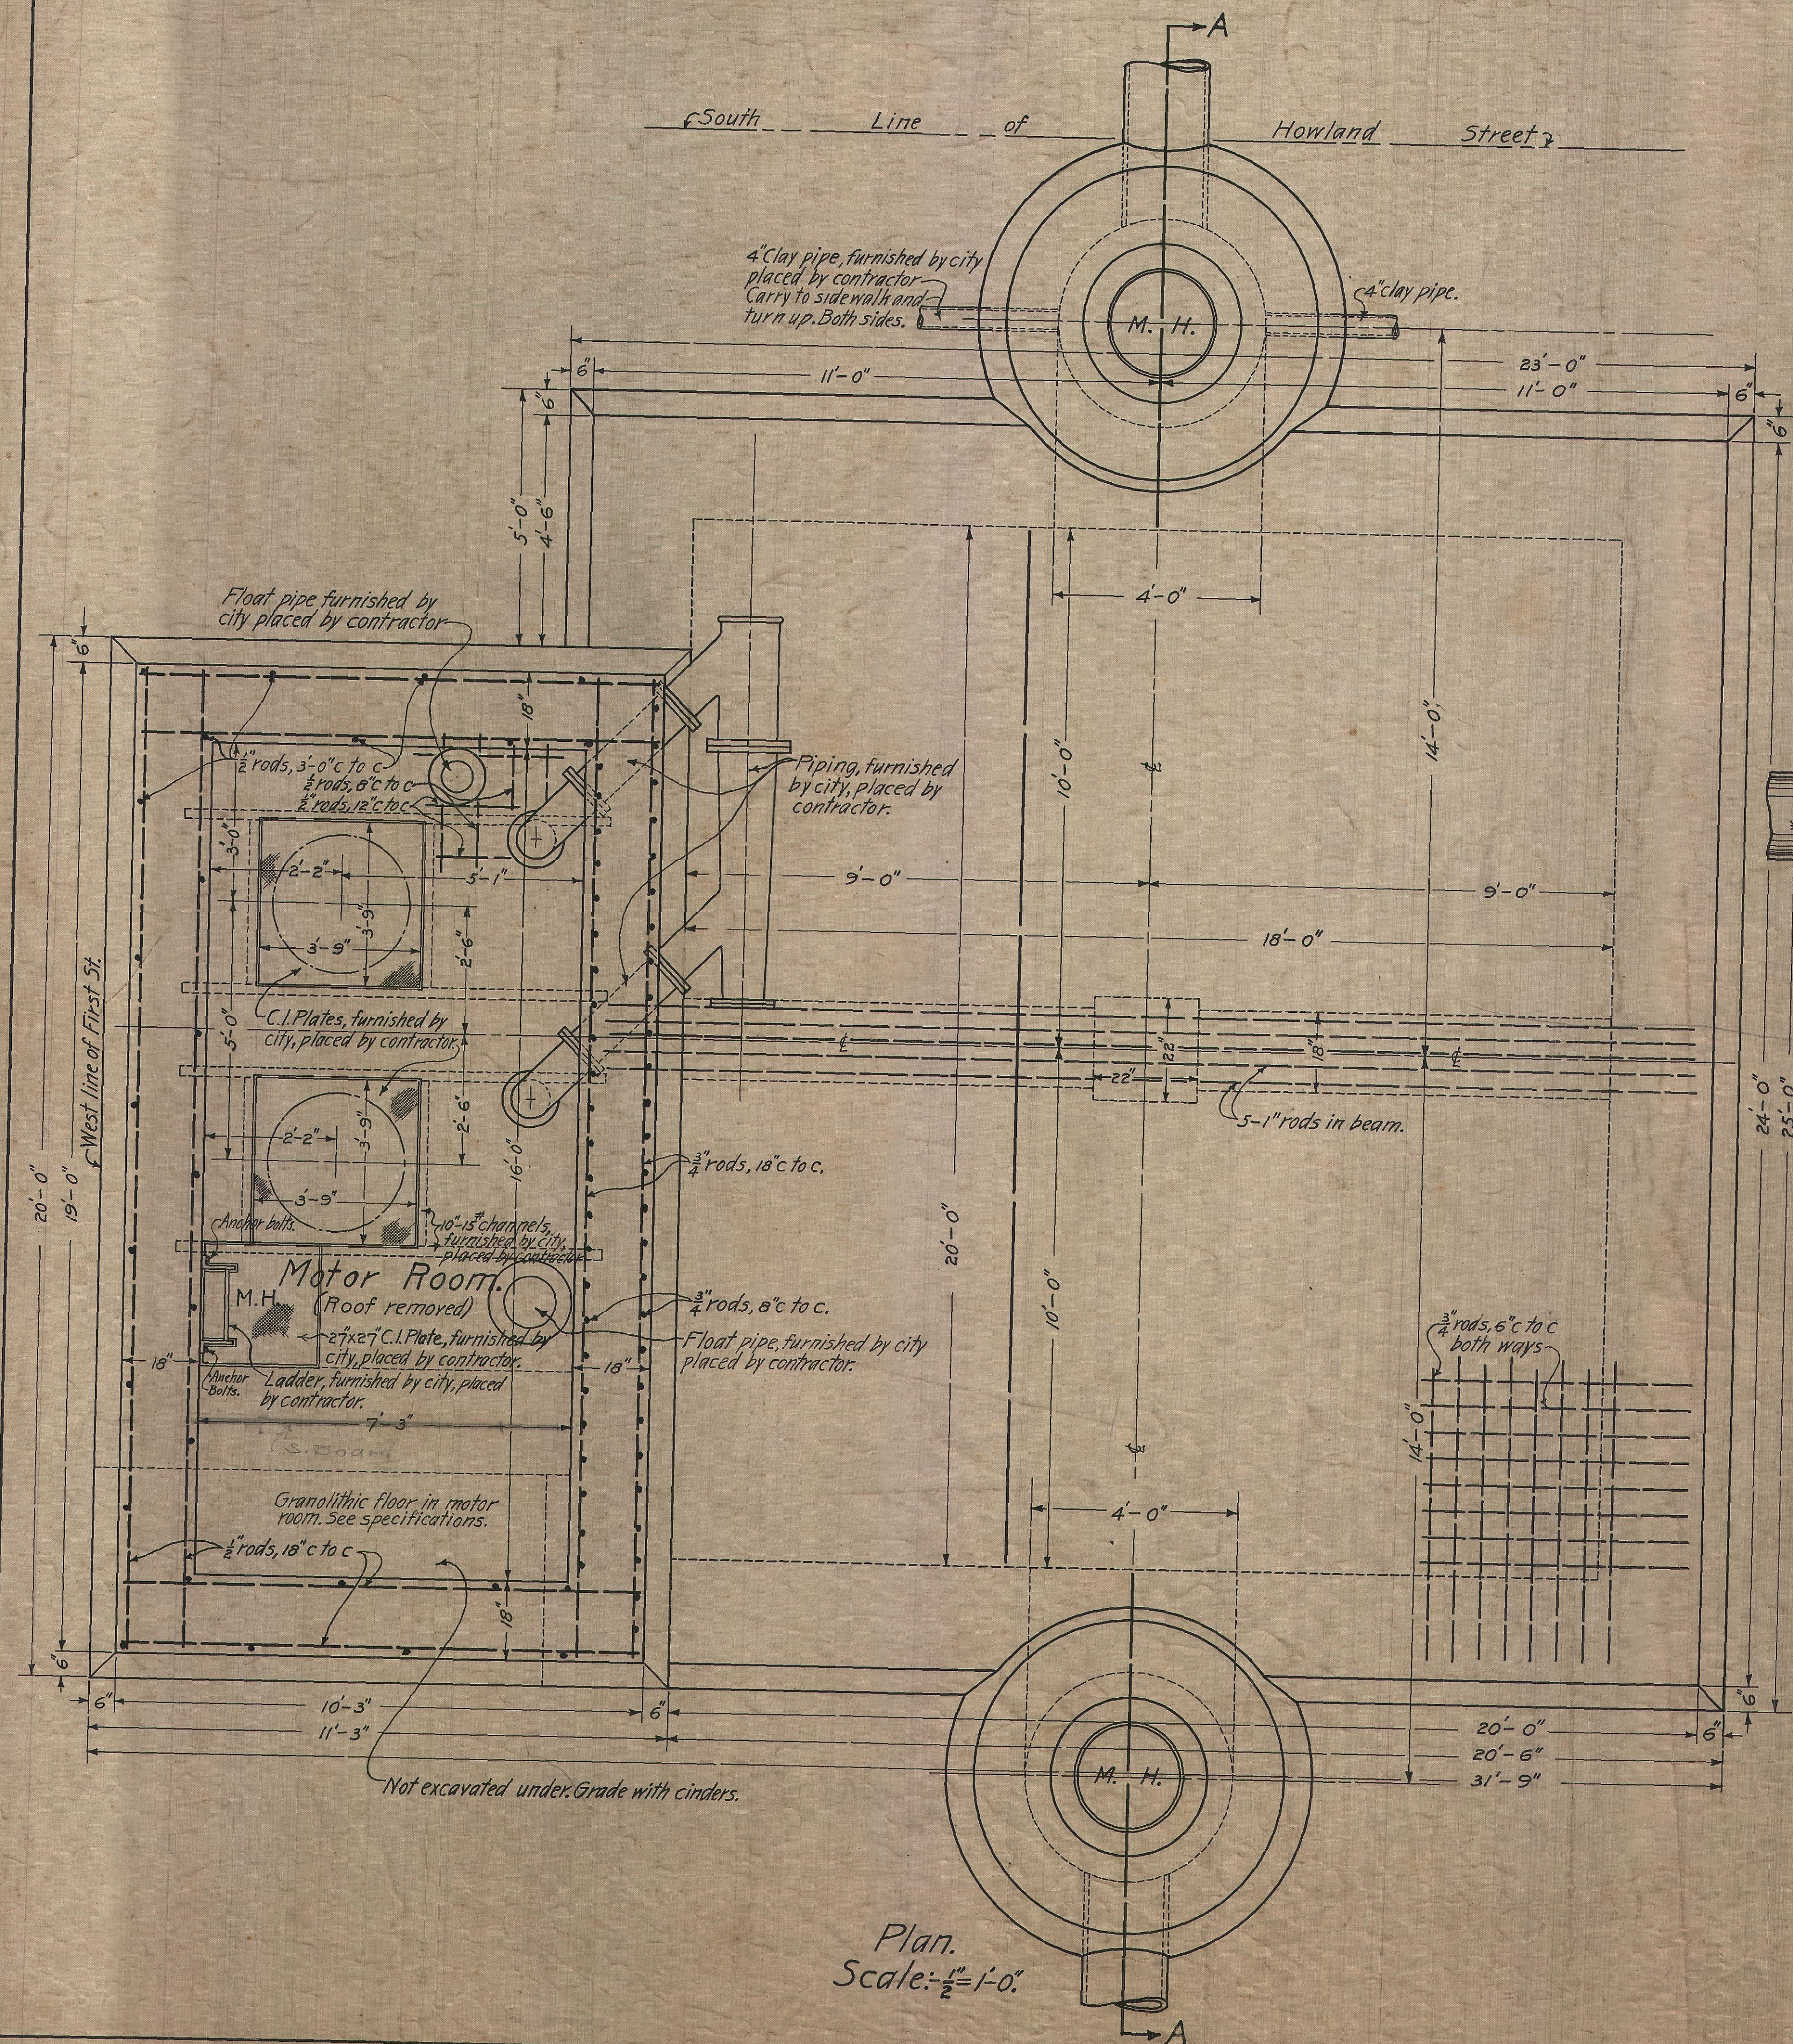

City of New Bedford
Intercepting Sewer System
PUMPING STATION
First ~~and~~ Howland St.

Scales as noted.

July, 1914

William F. Williams
Consulting Engineer.