




ACUSHNET AVENUE

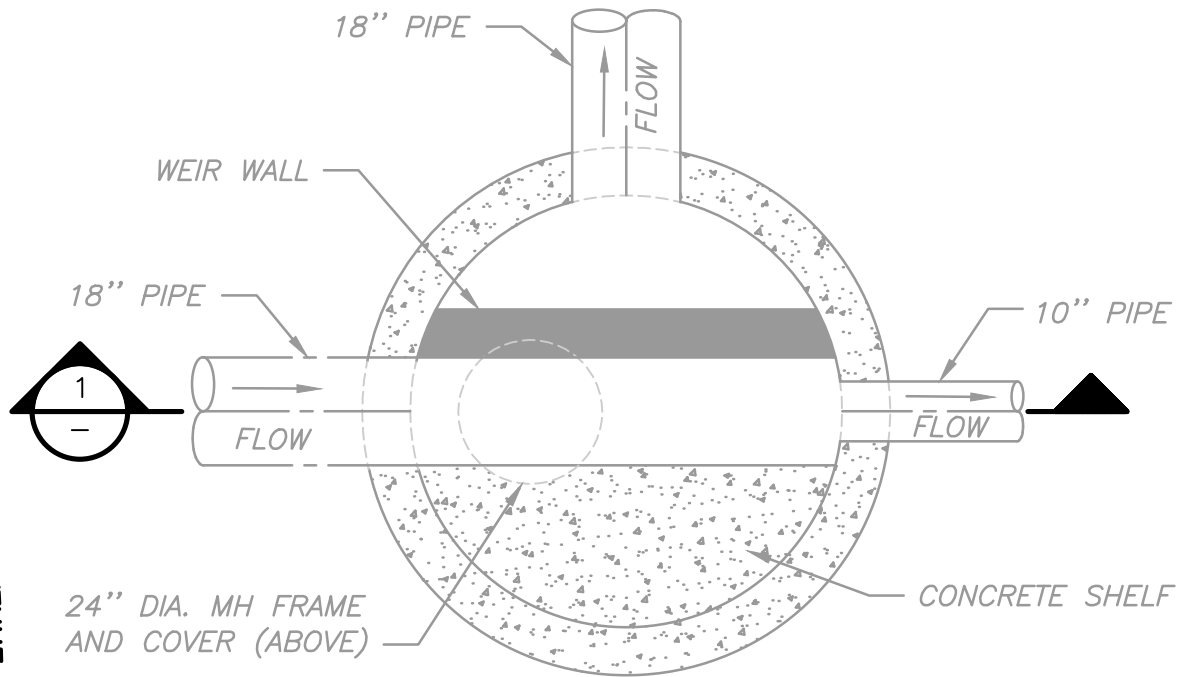

PLAN


UNION STREET

24" DIA. MH FRAME AND COVER

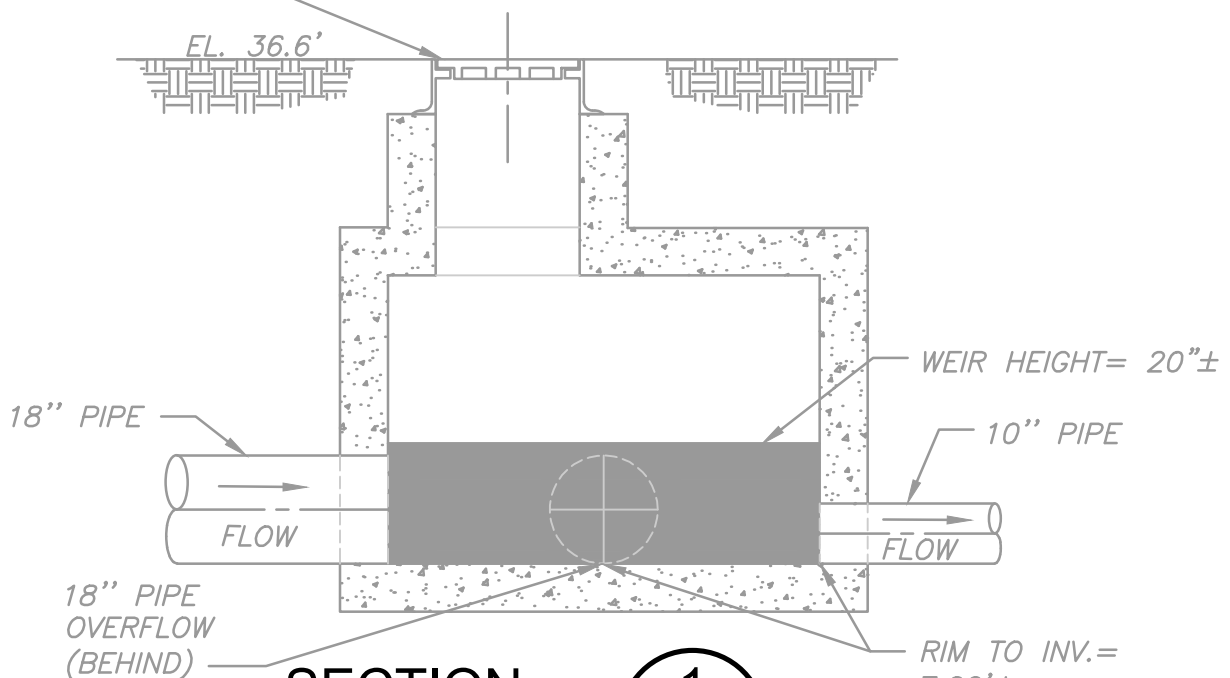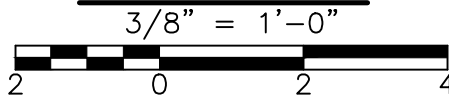

SECTION

3/8" = 1'-0"

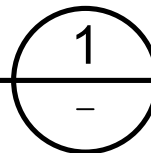

NOTE:
ELEVATIONS SHOWN ARE IN
NEW BEDFORD CITY DATUM.