

33796

SERVICE

NEW BEDFORD WATER WORKS
APPLICATION FOR SERVICE AND METER

NEW BEDFORD

8-13-2013

I HEREBY ACKNOWLEDGE the receipt of a copy of the Regulations prescribed in the Ordinance of the City, for the use of Water, and I request that the water may be furnished through a

1 inch meter at ONE FAMILY HOME
BARNUM ST EX ACUSHNET AVE (280 EX MORRIS ST.)

at such rates as may from time to time be established by the City.

I hereby agree to pay promptly the bill for the Service pipe laid down for my premises, and to pay all dues for water, and I agree to conform to the said Regulations and to all provisions of the Water Ordinances, until written notice is given by me or my agent to cut off the supply.

P.130A/L.358

SEWER
PERMIT 24354LIND PEREIRA
TO LAMBETH ST.

TELEPHONE

Service laid

8/30/13

Size and kind of pipe

1" COPPER

From

BARNUM ST

Turned on

Meter Set

Reading

Location

INSIDE CELLAR WALL

Building rates

Paid

Cost of Service

495.00

CK# 6087

Paid

31-727

FOR INSPECTION ONLY A 24 HOUR
NOTICE IS REQUIRED AND THE
CONTRACTOR/APPLICANT IS
REQUIRED TO NOTIFY THE D.P.T.
@ 508.991.6150
PERMIT EXPIRES 1 YEAR

Barnum St E x Acushnet Ave
PLOT 130A Lot 358

Service #33796

Measures to 1" Curb Stop

E s Hydrant # 5-353	311.0
S x N Line Barnum St	6.3
W x W line House	7.8
S x S Line House	26.6
Main to property Line	28.0
Pipe inside property	27.0
W x Hydrant	75.0

Work done; prior to August 30, 2013

Application Fee	\$350.00
inspection	\$ 70.00
Couplings	\$ 30.00
Turn on charge	\$ 45.00
	<hr/>
	\$495.00

Owner: Lino Pereira

Contractor: RJ Canessa

ON THE CITY OF NEW BEDFORD DATUM.

IS NOT LOCATED WITHIN A SPECIAL FLOOD HAZARD ZONE
DOD INSURANCE RATE MAP, BRISTOL COUNTY, MASSACHUSETTS
NO. 25005C0383F, DATED JULY 7, 2009.


LAND A-LINE AND B-LINE AS SHOWN WERE FLAGGED BY
INC. ON MAY 31, 2005.

LAND FLAGS 100 THROUGH 130 AS SHOWN WERE FLAGGED
INC. AND APPROVED BY THE CITY OF NEW BEDFORD
ON JULY 27, 2004 AND REESTABLISHED AND VERIFIED BY
NC. ON OCTOBER 27, 2011.

IN THE LIMIT OF WORK SHALL BE RESTORED WITH A
AND SEEDING.

GO TO THE PROPOSED 2" SANITARY SEWER FORCE MAIN
ONE GRINDER PUMPS OR APPROVED EQUAL.
EQUIPPED WITH SUMP PUMPS UNLESS, AT THE TIME OF THE
DETERMINATION IS MADE BY A LICENSED SOIL EVALUATOR
WILL BE 2' ABOVE THE SEASONAL HIGH WATER TABLE.

ZONING - RESIDENCE - B (RB)
MINIMUM LOT SIZE - 8,000 SQ. FT.
FRONTAGE - 75'
FRONT YARD - 20'
SIDE YARD - 10'/12'
REAR YARD - 30'

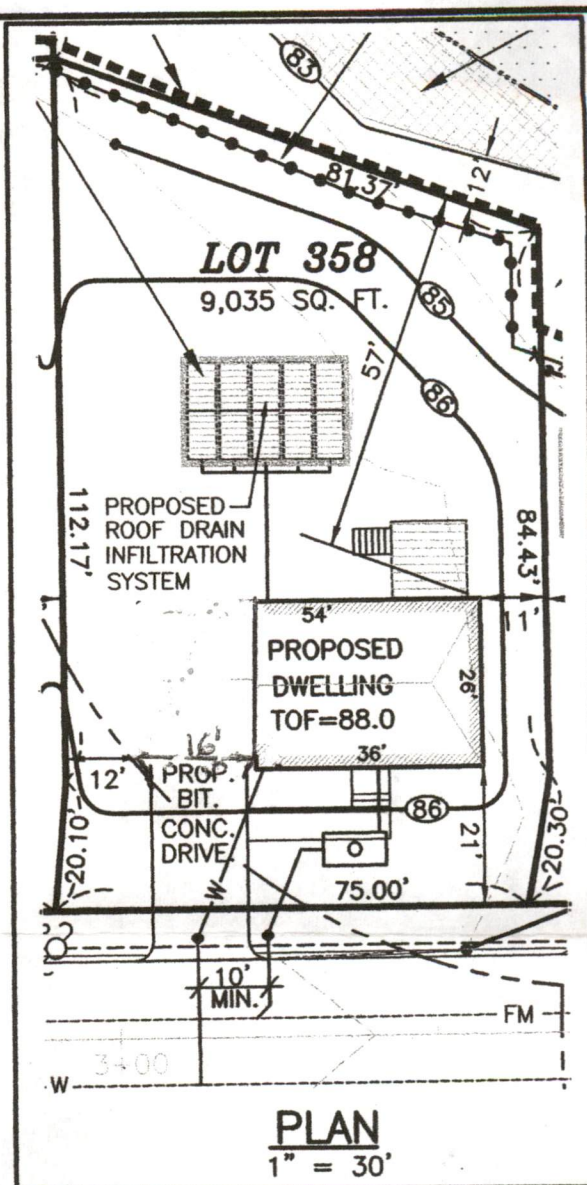

SITEC

Civil and Environmental Engineering
Land Use Planning

449 Faunce Corner Road
Dartmouth, MA 02747
(508) 998-2125
FAX (508) 998-7554

scale: 1" = 30'
date: 11-8-12
drawn: JPT
checked: SML
approved: SML

project:

ASSESSORS MAP 130A LOT 358
BARNUM STREET
NEW BEDFORD, MASSACHUSETTS

client:

D.P.M. DEVELOPMENT CORP.

drawing title:

PLOT PLAN

sheet 1 of 1
drawing number:
05-3439_PP

UNDERGROUND


BORDERING
WETLANDS

SPLIT RAIL FENCE


WATER SERVICE

SEWER SERVICE

CONTOUR

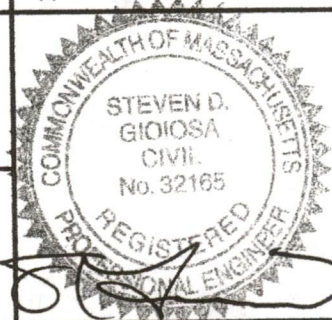

LOT 366
N/F
D.P.M.
DEVELOPMENT
CORP.

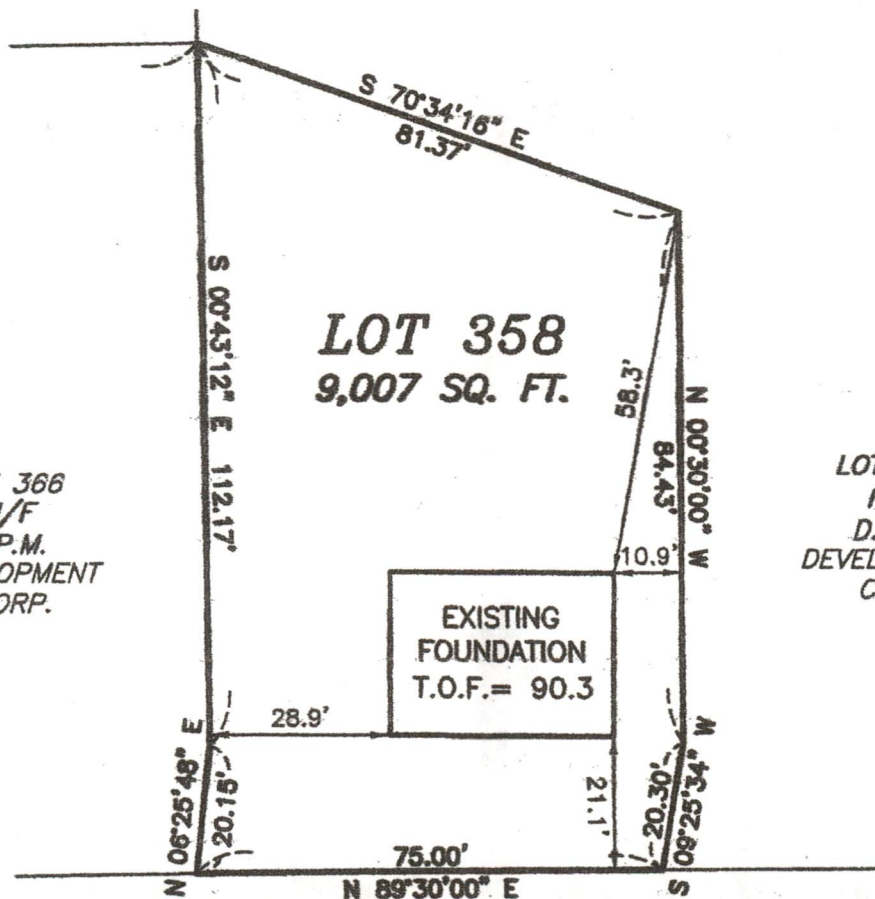

LOT 328
N/F
D.P.M.
DEVELOPMENT
CORP.

BARNUM STREET

I HEREBY CERTIFY THAT THIS PLAN RESULTS FROM AN
ACTUAL SURVEY MADE ON THE GROUND; AND THE
INFORMATION SHOWN HEREON IS TRUE AND ACCURATE.

SML
PROFESSIONAL LAND SURVEYOR

8/12/2013
DATE



ZONING REQUIREMENTS:

ZONE: RESIDENCE - B (RB)
LOT AREA= 8,000 SQ. FT.
LOT WIDTH= 75'
SETBACKS: FRONT= 20'
SIDES= 8'/12'
REAR= 30'

SITEC

449 Faunce Corner Road
Dartmouth, MA 02747
(508) 998-2125
FAX (508) 998-7554

Civil and Environmental Engineering
Land Use Planning

scale: 1" = 30'
date: 8-8-13
drawn: JPT
checked: SML
approved: SML

project:

ASSESSORS MAP 130A LOT 358
BARNUM STREET
NEW BEDFORD, MASSACHUSETTS

client:

D.P.M. DEVELOPMENT CORP.

drawing title:

'AS-BUILT PLOT PLAN

sheet 1 of 1
drawing number:
05-3439_ABPP

UNITED STATES OF AMERICA

DEPARTMENT OF THE ARMY

OFFICE OF THE ADJUTANT GENERAL

HEADQUARTERS, 10TH AVIATION BRIGADE

WASHINGTON, D.C.

10 FEB 1968

MEMORANDUM FOR THE RECORD

SUBJECT: [Illegible]

1. [Illegible]

2. [Illegible]



COB

100

100

100

100

100

100

100

100

100

100

100