

W-17-36
EXP 8/1/18
NEW BEDFORD WATER WORKS
SERVICE 33951 F.S. APPLICATION FOR SERVICE AND METER
NEW BEDFORD 8/1/17

I HEREBY ACKNOWLEDGE the receipt of a copy of the Regulations prescribed in the Ordinance of the City, for the use of Water, and I request that the water may be furnished through a

6 inch ~~Copper~~ meter at 455 County ST
(Parker School) 705

at such rates as may from time to time be established by the City.

I hereby agree to pay promptly the bill for the Service pipe laid down for my premises, and to pay all dues for water, and I agree to conform to the said Regulations and to all provisions of the Water Ordinances, until written notice is given by me or my agent to cut off the supply.

P. 52

L. 237.

TELEPHONE 774-202-7991

Donald Velozo, OPM
2200 Acushnet Ave NB
MA. 02745

Donald Velozo

Service laid Size and kind of pipe

From St.

Turned on Meter Set

Reading Location

Building rates No charge Paid

Cost of Service City dept. Paid

31-727

✓



Department of Public Infrastructure

Euzebio Arruda
Commissioner

Water
Wastewater
Highways
Engineering
Cemeteries
Park Maintenance
Forestry
Energy

CITY OF NEW BEDFORD

Jonathan F. Mitchell, Mayor

To Whom It May Concern:

I City of New Bedford, 133 Williams Street, New Bedford, MA 02740, being
(Name) (Mailing Address)

Owner of property located at

455 County Street

Plot 52, Lot 237, hereby agree to allow Donald Velozo, OPM
(Name)

2206 Acushnet Avenue, NB, MA 02745, to act on my behalf including affixing my
(Mailing Address)

signature in securing permit for:

☐ Sewer/Drain Service Permits
☒ Water Service Permits
☐ Driveway Installation Permits
☐ Sidewalk Installation Permits

I further agree to conform to, and abide by, All City rules and ask regulations applicable to the permit (s) being applied for:

Name

Sam Rabunantch
Signature

465 County St.
Address

7/31/2017
Date

508-997-4511
Telephone Number
EXT 3268

Please call me...
MIKE JOSEPH
508 965 3693

Bedford, MA 02746 Telephone 508-979-1550 Fax 1-508-961-3054

7/31/17 @ 2:45

SERVICE

33951 F.S.

NEW BEDFORD WATER WORKS

APPLICATION FOR SERVICE AND METER

NEW BEDFORD

EXP 8/1/18

8/1/17

I HEREBY ACKNOWLEDGE the receipt of a copy of the Regulations prescribed in the Ordinance of the City, for the use of Water, and I request that the water may be furnished through a

6 inch Copper

meter at

455 County ST

(Parker School)

at such rates as may from time to time be established by the City.

I hereby agree to pay promptly the bill for the Service pipe laid down for my premises, and to pay all dues for water, and I agree to conform to the said Regulations and to all provisions of the Water Ordinances, until written notice is given by me or my agent to cut off the supply.

P. 52

L. 237.

TELEPHONE

774-202-7991

Donald Velozo, OPM

2200 Acushnet Ave NB

MA. 02745

Service laid

Size and kind of pipe

From

Turned on

Meter Set

Reading

Location

Building rates

Cost of Service

31-727

No charge
City dept.

Paid

Paid

Donald Velozo

DISPLAY PERMIT IN A CONSPICUOUS PLACE ON THE PREMISES



Commonwealth of Massachusetts

City of New Bedford

133 William Street New Bedford, MA 02740

WATER SERVICE PERMIT



Date: 8/10/2017

No. **W-17-36**

Permit Fee: \$0.00

Service Location: 455 COUNTY ST

Owner Name: CITY OF NEW BEDFORD COUNTY

Owner Phone #: _____

Type of Occupancy: Municipal

Type of Work: Water - Fire Supply New 6"

Work Description: 705 County Street Pope Street Side
6' Copper
(Parker School)
P.52 L.237

Expires: 8/1/2018

Contractor

Name: FARLAND CORPORATION INC

Certificate #: 47544

Type of Business: DPI - Other

Address: 398 COUNTY ST

City/Town/State: NEW BEDFORD

MA

Phone #: (508) 717-

Type of Service

Pipe Size

Trench Length:

0.00

Fire Service

Domestic Service

Estimated consumption of water

Estimated average daily consumption 0.00 gallons

Estimated maximum day consumption 0.00 gallons

Are lawn sprinklers and/or lawn irrigation proposed on site? No

Estimated fire flows required for the project site: 0.00

Does the project require a fire suppression system? No

Required minimum static pressure for the proposed project site 0.00

Cross Connection? No


Right of Way? No

Meter Impact? No

Street Opening Permit Required? No

GRANTED WITH THE USUAL CONDITIONS

Call Phone: (781) 942-9077 For Inspection

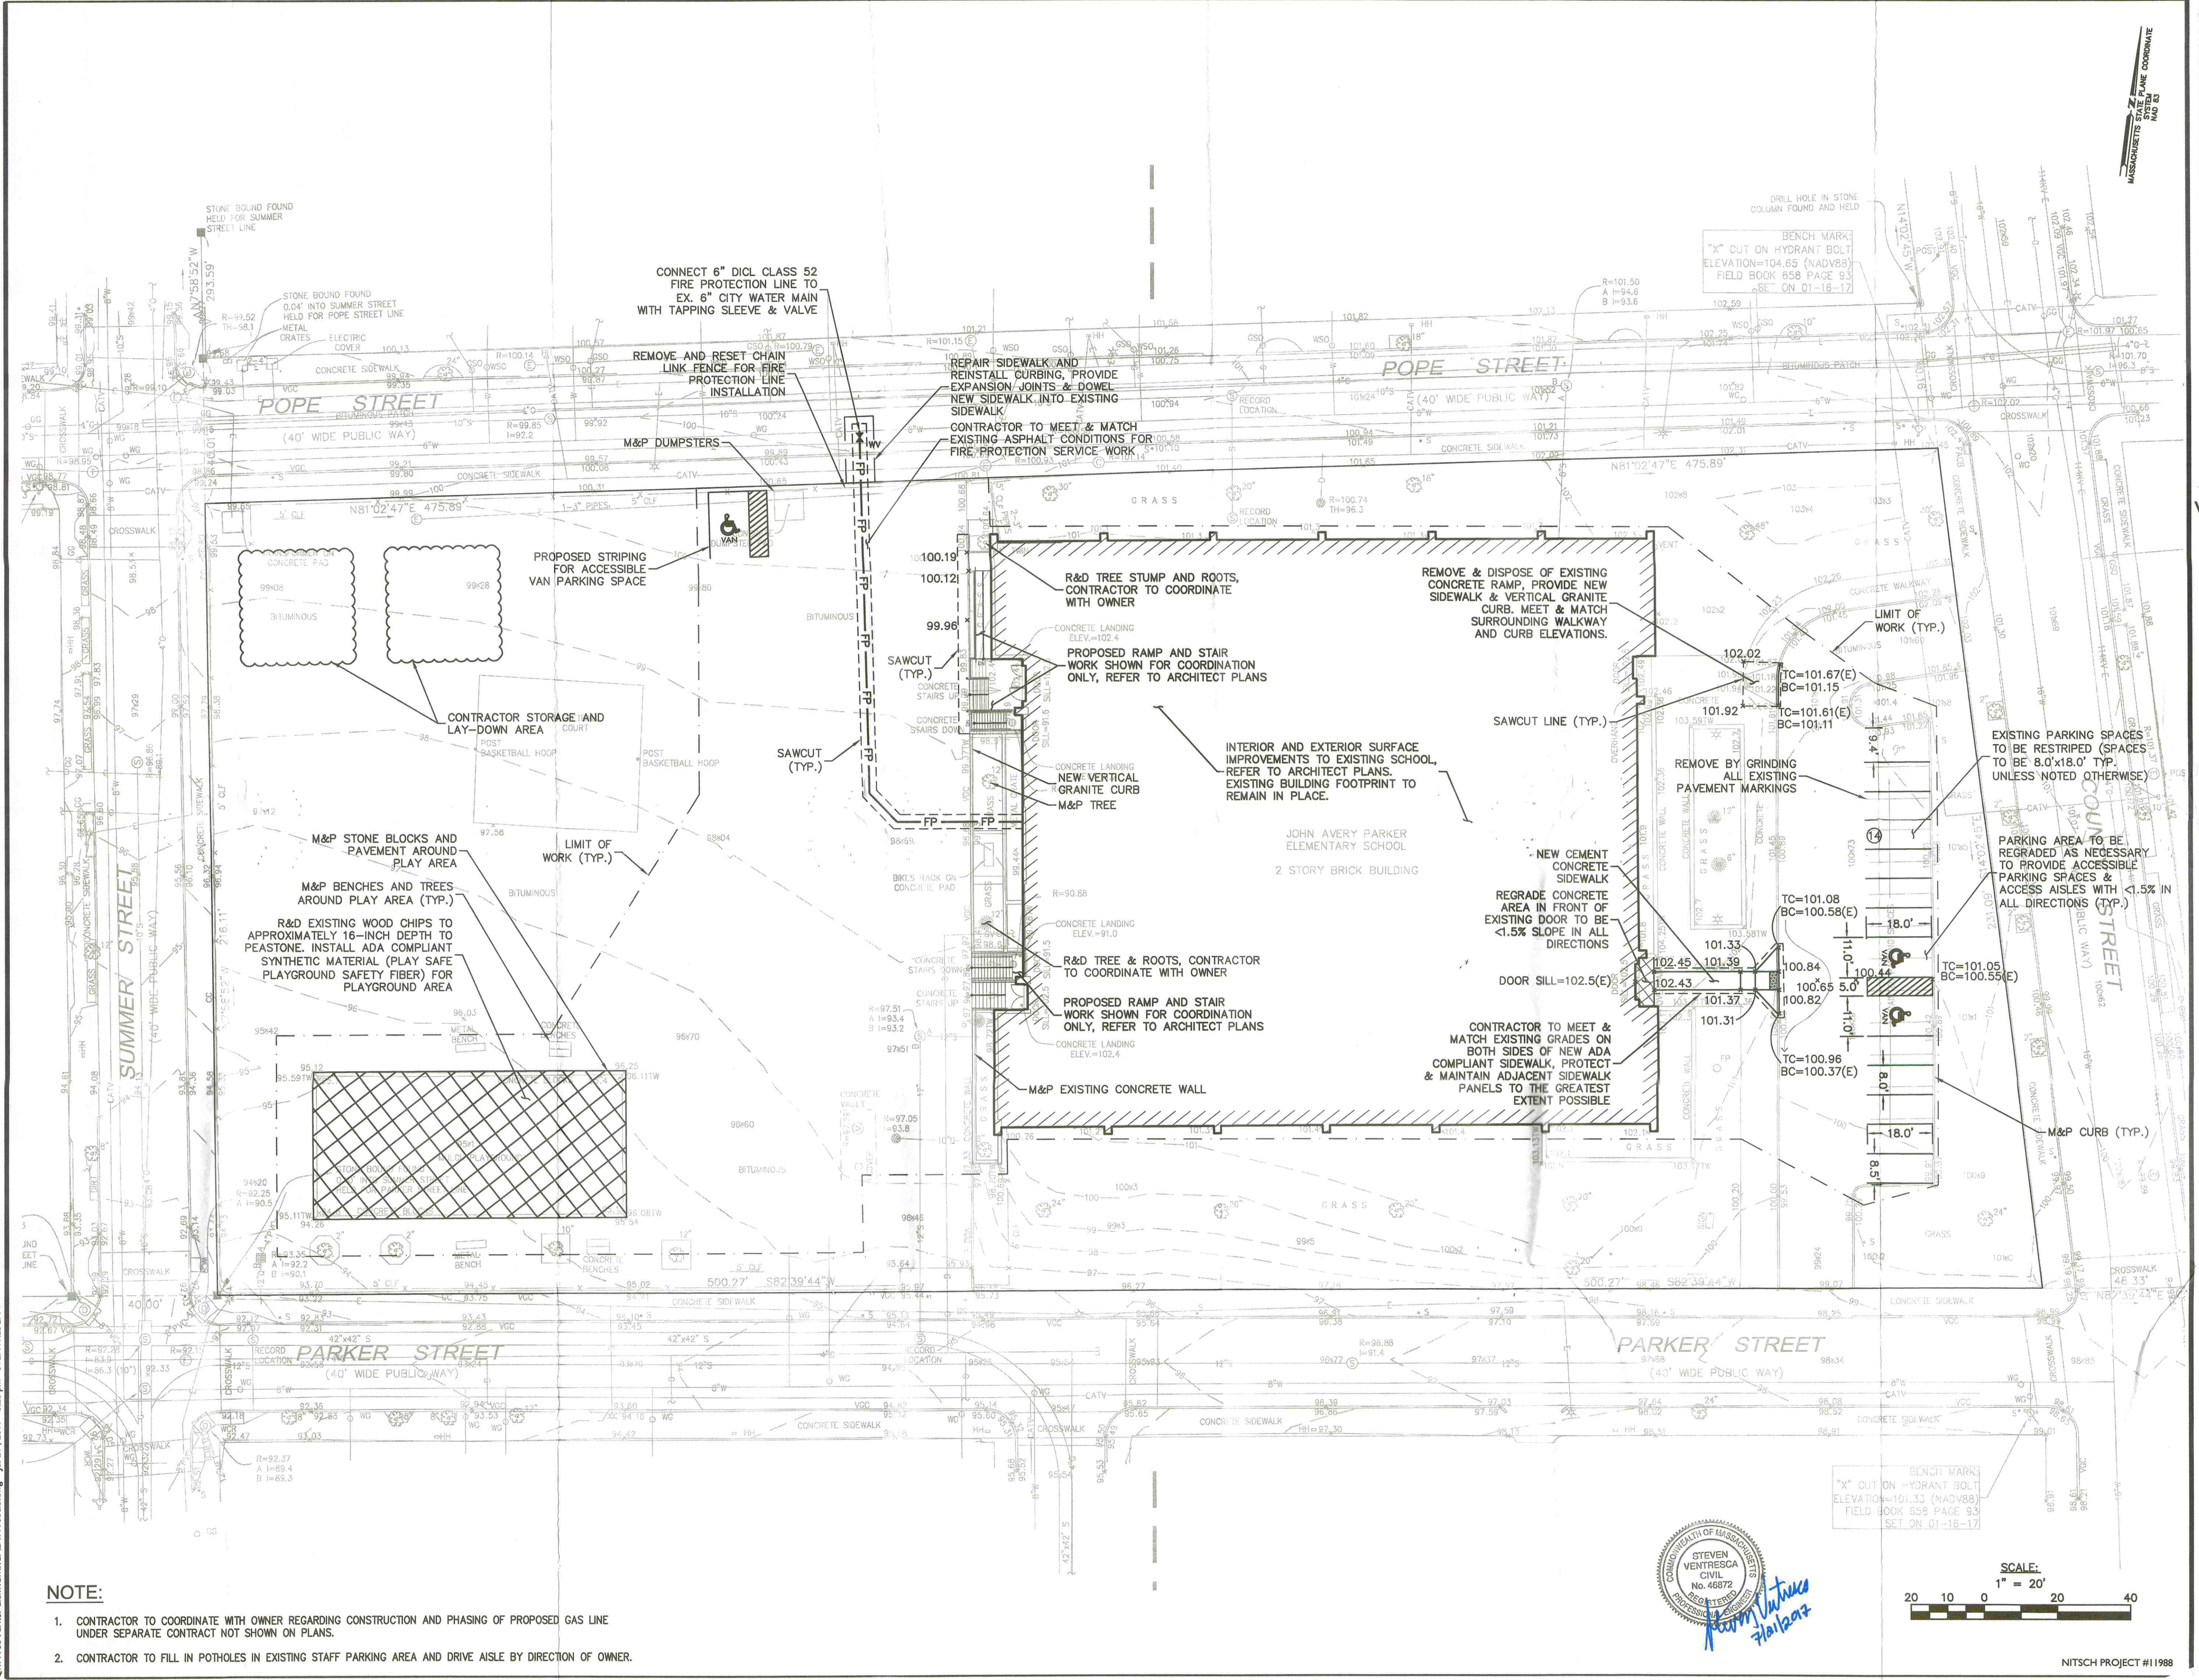

- NOTE:
1. CONTRACTOR TO COORDINATE WITH OWNER REGARDING CONSTRUCTION AND PHASING OF PROPOSED GAS LINE UNDER SEPARATE CONTRACT NOT SHOWN ON PLANS.
 2. CONTRACTOR TO FILL IN POTHOLES IN EXISTING STAFF PARKING AREA AND DRIVE AISLE BY DIRECTION OF OWNER.

30

YEARS

CBI

CONSULTING INC.

250 DORCHESTER AVENUE
BOSTON, MA 02127

P (617) 268-8977
F (617) 464-2971
cbi@cbiconsultinginc.com
www.cbiconsultinginc.com

WINDOW AND DOOR
REPLACEMENTS AND
ACCESSIBILITY
UPGRADES

NOVA BEDFORDIA CONDITA A.D. 1632
LIBER DIFFUNDI
STATUTIS REGIMINE DONATA 1634-7

CITY OF
NEW BEDFORD

JOHN AVERY PARKER
ELEMENTARY SCHOOL
705 COUNTY STREET
NEW BEDFORD, MA

Drawing Title:

SITE LAYOUT
PLAN

Revisions:
1) REVISED LOCATION OF FIRE PROTECTION LINE

Submission:

100%
CONSTRUCTION
DOCUMENTS

Date: 4/25/2017
Project Number: 16163
Project Manager: SV
Drawn By: ZM
Scale: 1"=20'

CI-00

REC Const

STEVEN VENTRESCA
CIVIL
No. 46872
REGISTERED PROFESSIONAL ENGINEER

SCALE:
1" = 20'
20 10 0 20 40

NITSCH PROJECT #11988